


VERTICAL PROFILE GRADES		3
FINAL DESIGN ROAD LEVELS	LEFT EDGE (HL)	
	CENTRE LINE (CL)	
	RIGHT EDGE (HR)	
GROUND LEVELS ON CL		
HORIZONTAL ALIGNMENT		
DISTANCE (km)		

	PROPOSED ROAD CENTERLINE
	PROPOSED ROAD EDGE
	PROPOSED STORMWATER PIPE
	PROPOSED STORMWATER HEADWALL
	PROPOSED STORMWATER GRID INLET
	PROPOSED STORMWATER MANHOLE
	EXISTING ROAD EDGE
	EXISTING GRAVEL ROAD
	EXISTING STORMWATER PIPE
	EXISTING STORMWATER CHANNEL
	EXISTING STORMWATER HEADWALL
	EXISTING STORMWATER CATCHPIT
	EXISTING MANHOLE STRUCTURE
	EXISTING FENCE
	EXISTING ROAD SIGN
	EXISTING GABIONS
	EXISTING ISOLATION VALVE
	EXISTING AIR VALVE
	EXISTING FIRE HYDRANT
	EXISTING GATE
	EXISTING WIND SOCK
	EXISTING DRAW BOX
	EXISTING LANDING LIGHTS
	EXISTING WATER MAINS
	EXISTING ELECTRICAL CABLES
	EXISTING OPTICAL FIBRE CABLES

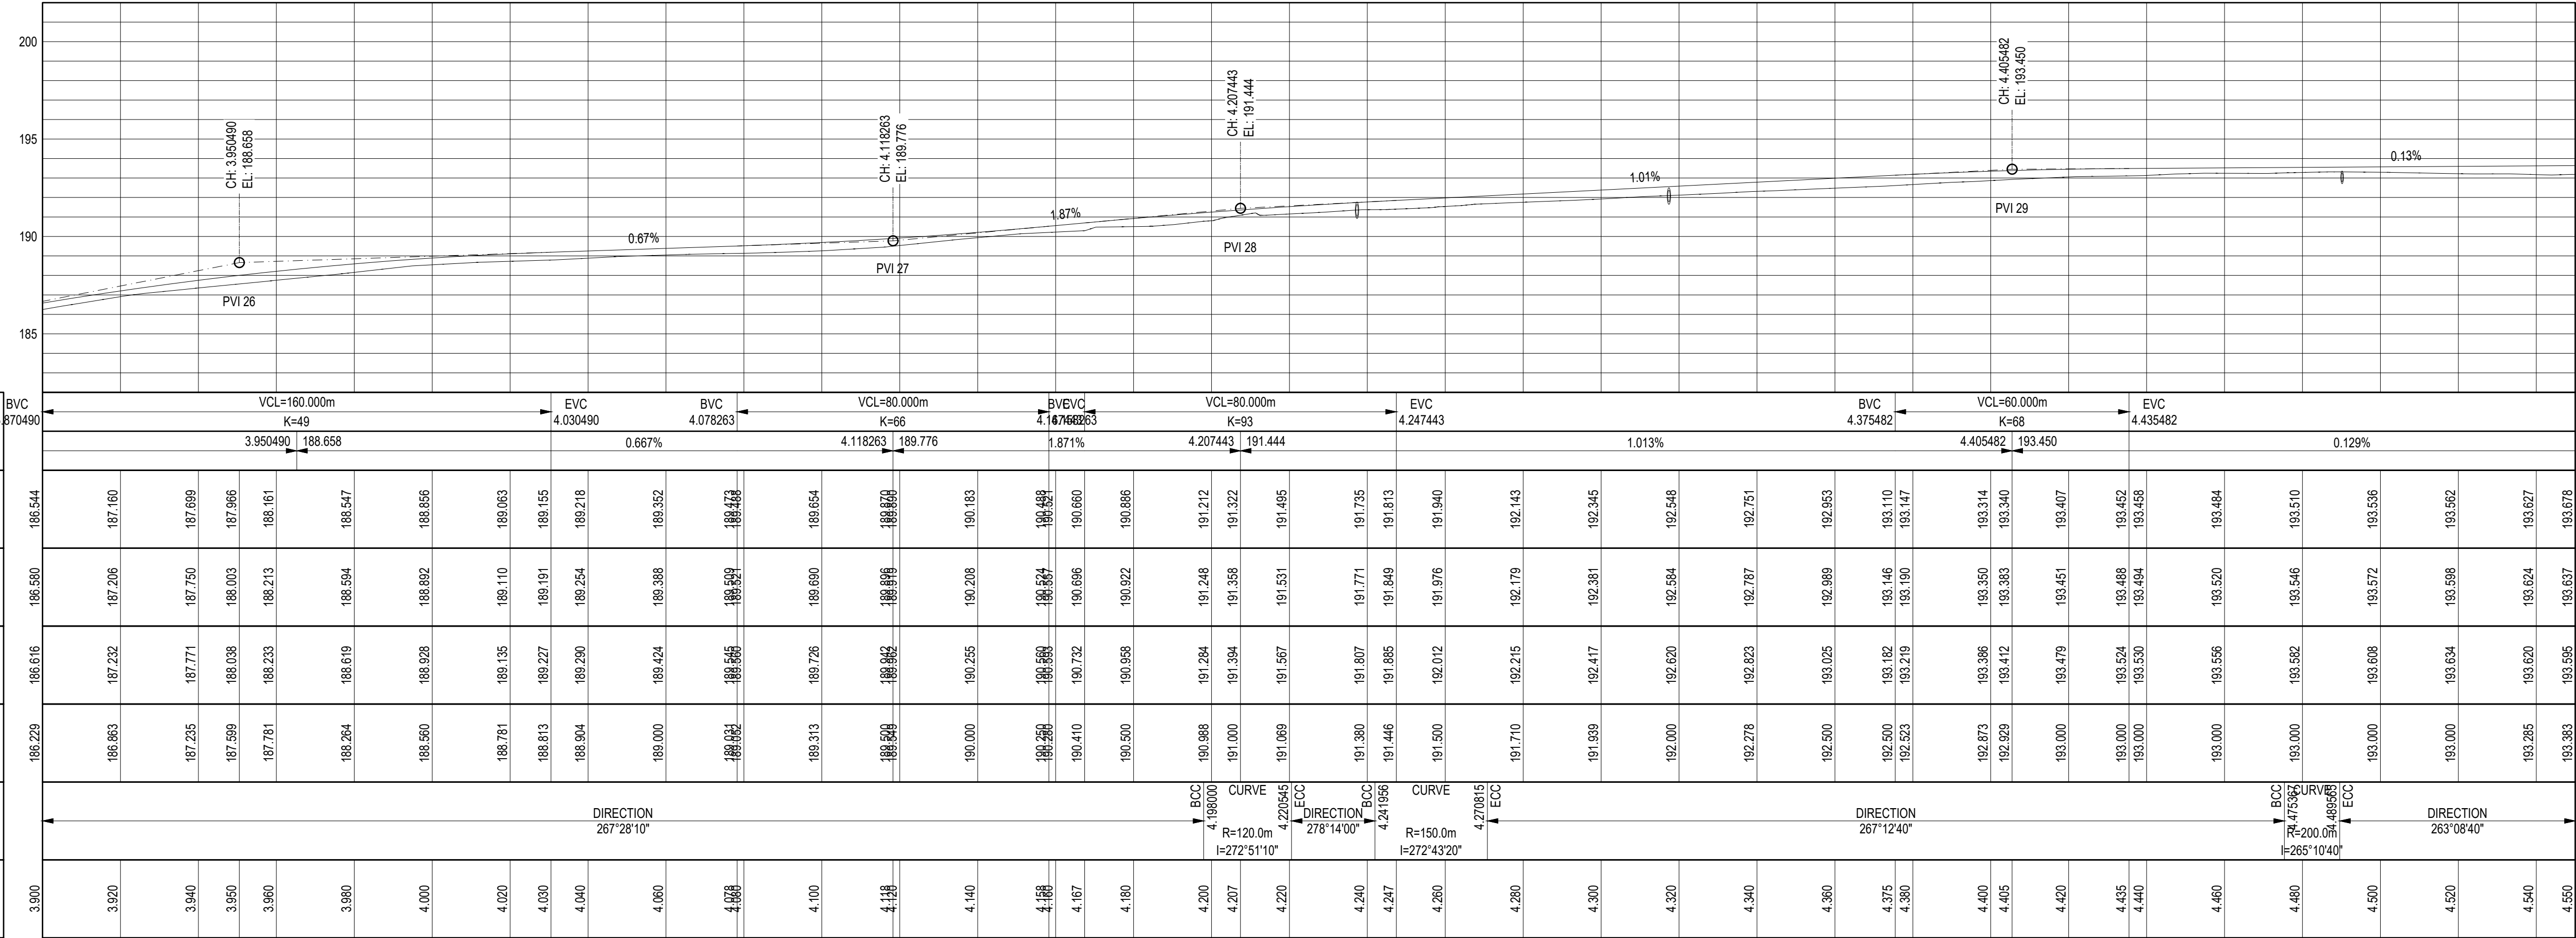

SERVICE ROAD LONGSECTION FROM 3.900 km TO 4.550 km

FOR TENDER

REV	DATE	AMENDMENT / REVISION DESCRIPTION	WVR No.	APPROVAL	DRAWING APPROVED	TITLE	NAME	SCALES AT AN A1 SIZE DRAWING	DESIGNER	CLIENT	DESCRIPTION								
A	03/2021	FOR APPROVAL	WVR_No_1	B.B.	ENGINEER : BARRY BARTLETT	DRAFTER	CORLIA RENS	 Member of the Surbana Jurong Group	 AIRPORTS COMPANY SOUTH AFRICA	ACSA ROADS GEORGE AIRPORT ACCESS ROAD LAYOUT AND LONGSECTION LAYOUT 14 OF 31									
B	07/2021	FOR TENDER	WVR_No_2	B.B.	PR TECH ENG No. : 201270321	DRAFTING CHECK	BARRY BARTLETT												
					DESIGNER	CORLIA RENS													
					DESIGN CHECK	BARRY BARTLETT													
					PROJECT MANAGER	BARRY BARTLETT													
					PROJECT DIRECTOR	WILLEM ANNANDALE													
					SIGNATURE : 			SMEC PROJECT No C1659			<table><tr><td>PHASE</td><td>DRAWING TYPE</td><td>DRAWING NUMBER</td><td>REVISION</td></tr><tr><td>1</td><td>DRD</td><td>028</td><td>REV B</td></tr></table>	PHASE	DRAWING TYPE	DRAWING NUMBER	REVISION	1	DRD	028	REV B
PHASE	DRAWING TYPE	DRAWING NUMBER	REVISION																
1	DRD	028	REV B																