


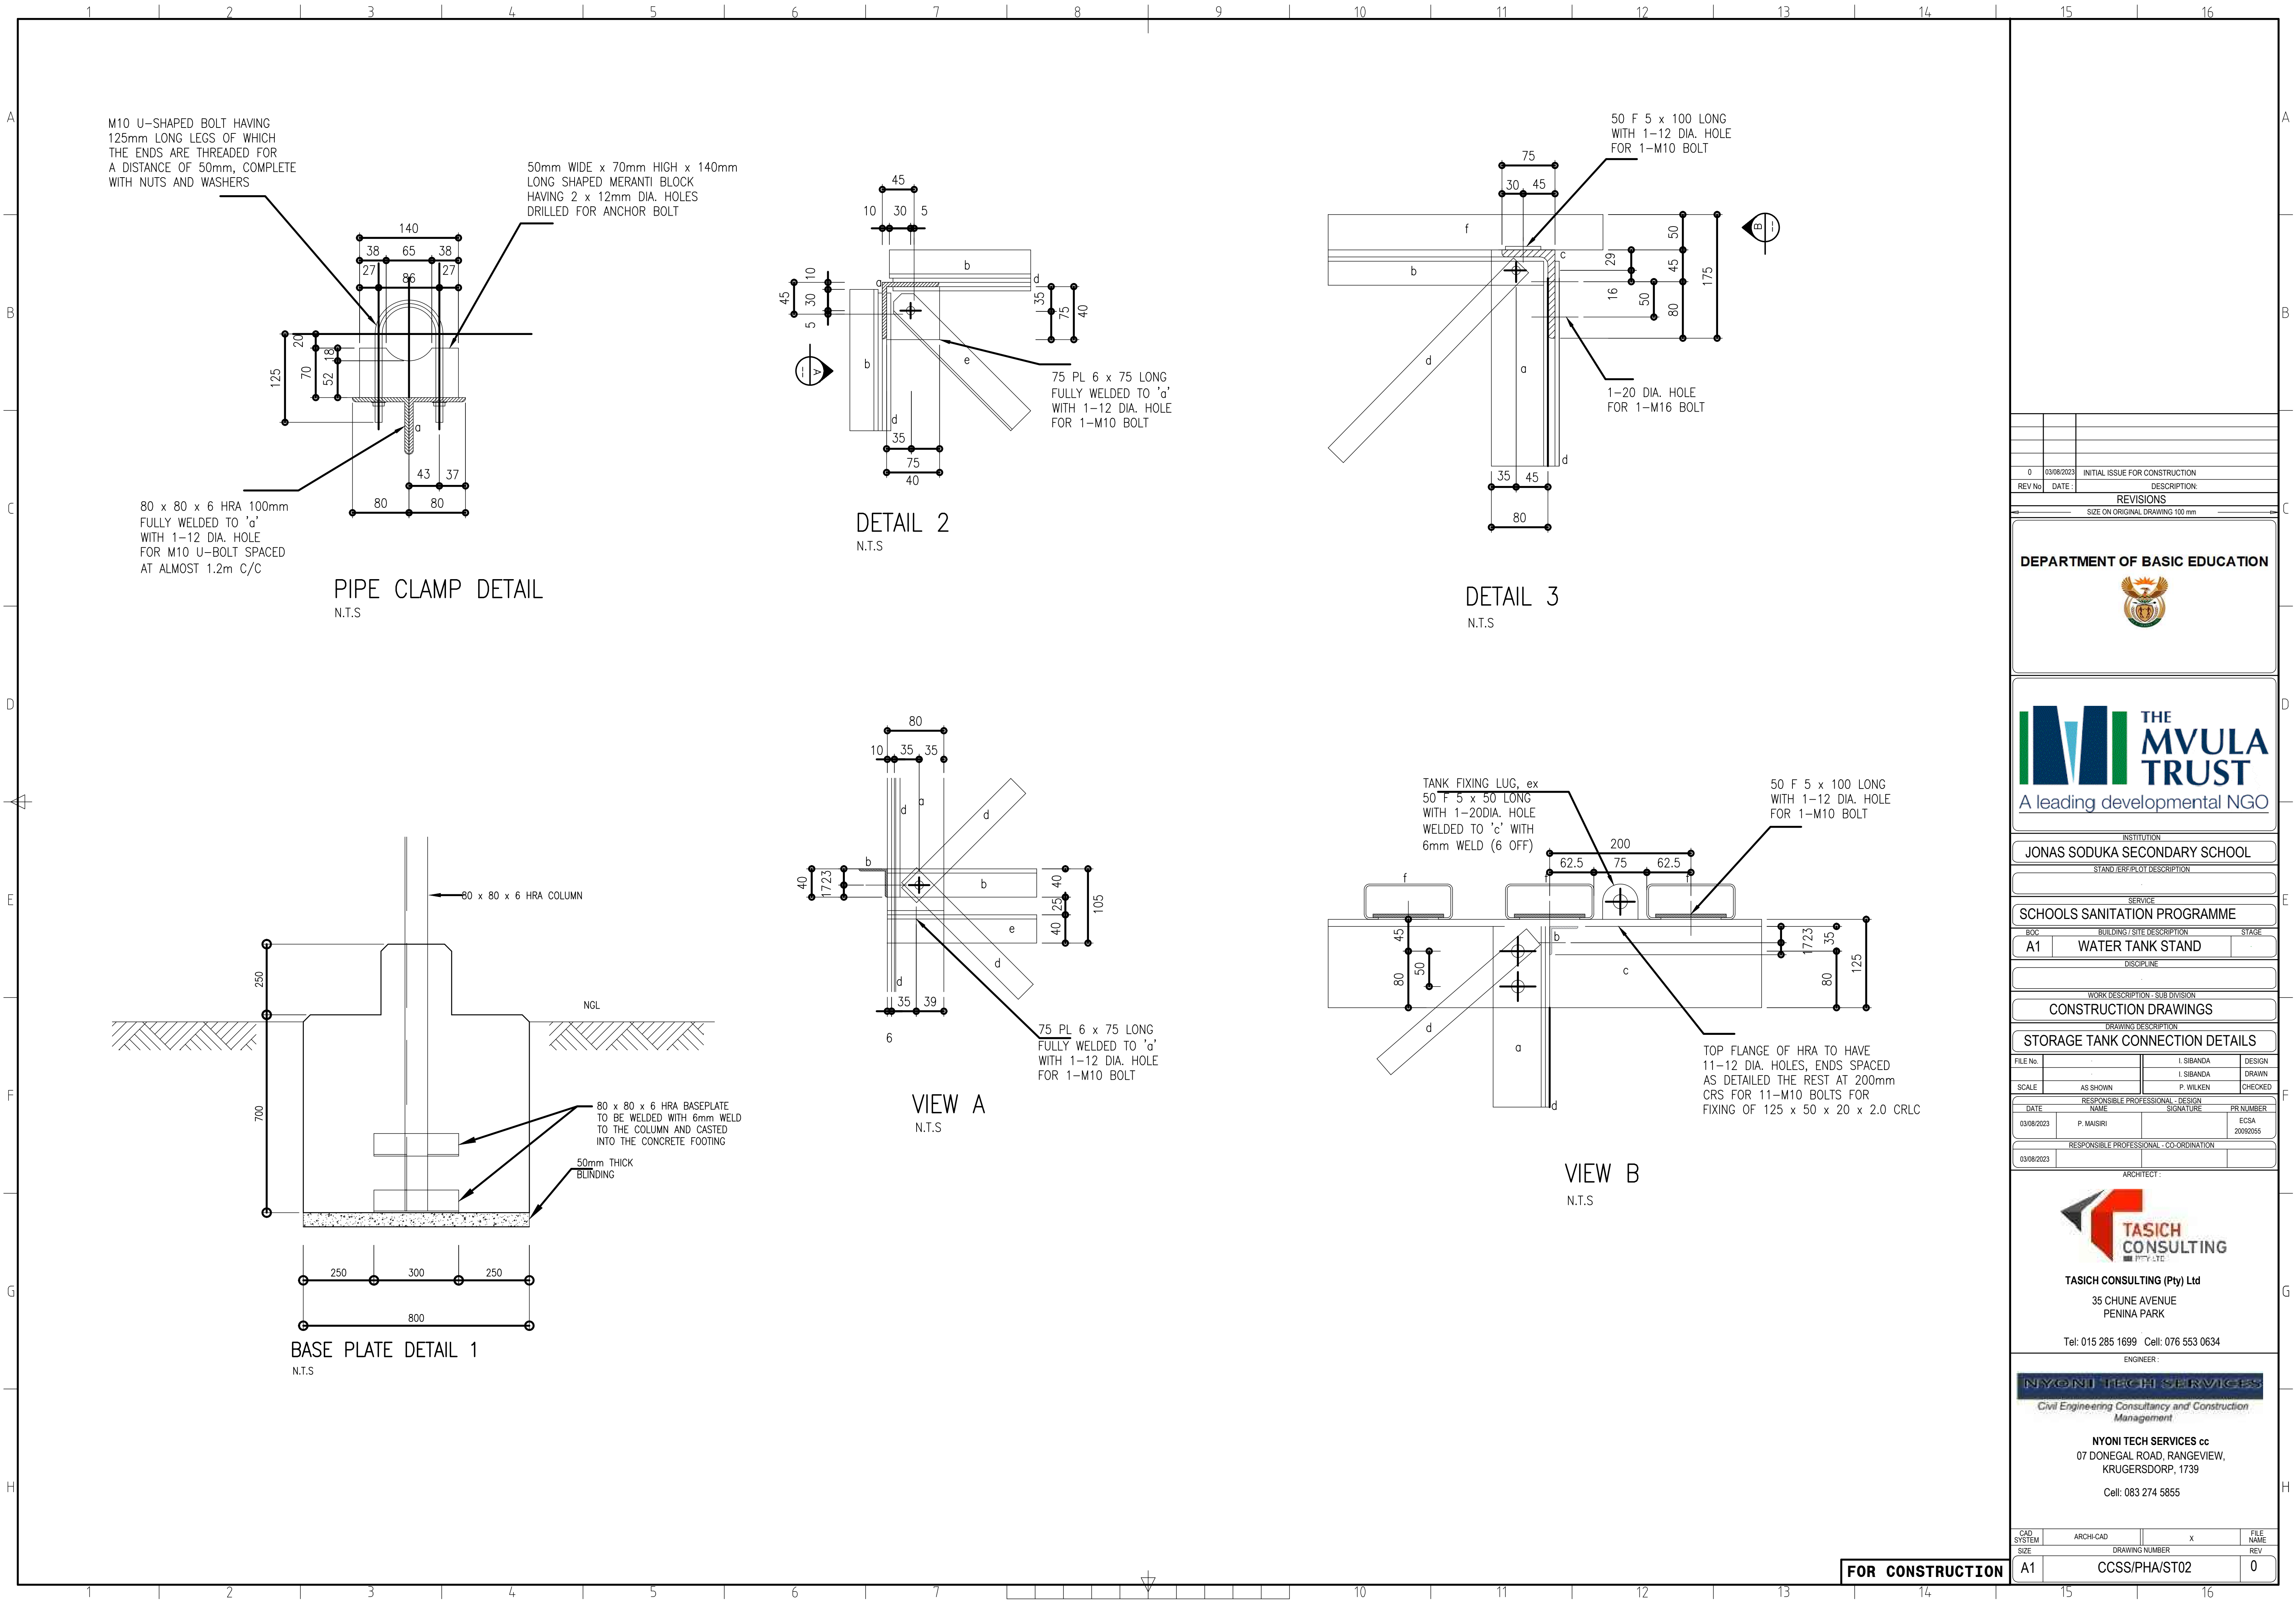

0	03/08/2023	INITIAL ISSUE FOR CONSTRUCTION
REV No	DATE	DESCRIPTION
REVISIONS		
SIZE ON ORIGINAL DRAWING 100 mm		

DEPARTMENT OF BASIC EDUCATION



INSTITUTION
JONAS SODUKA SECONDARY SCHOOL

STAND/ERF/PLOT DESCRIPTION

SERVICE
SCHOOLS SANITATION PROGRAMME

BOC BUILDING / SITE DESCRIPTION STAGE
A1 WATER TANK STAND

DISCIPLINE

WORK DESCRIPTION - SUB DIVISION
CONSTRUCTION DRAWINGS

DRAWING DESCRIPTION
STORAGE TANK CONNECTION DETAILS

FILE No.	I. SIBANDA	DESIGN
SCALE	AS SHOWN	DRAWN
	P. WILKEN	CHECKED

DATE	NAME	SIGNATURE	PR NUMBER
03/08/2023	P. MAISIRI	ECSA	20092055

RESPONSIBLE PROFESSIONAL - CO-ORDINATION
03/08/2023

ARCHITECT :



TASICH CONSULTING (Pty) Ltd
35 CHUNE AVENUE
PENINA PARK

Tel: 015 285 1699 Cell: 076 553 0634

ENGINEER :



NYONI TECH SERVICES cc
07 DONEGAL ROAD, RANGEVIEW,
KRUGERSDORP, 1739
Cell: 083 274 5855

CAD SYSTEM	ARCHI-CAD	X	FILE NAME
SIZE	DRAWING NUMBER	REV	
A1	CCSS/PHA/ST02	0	

FOR CONSTRUCTION