


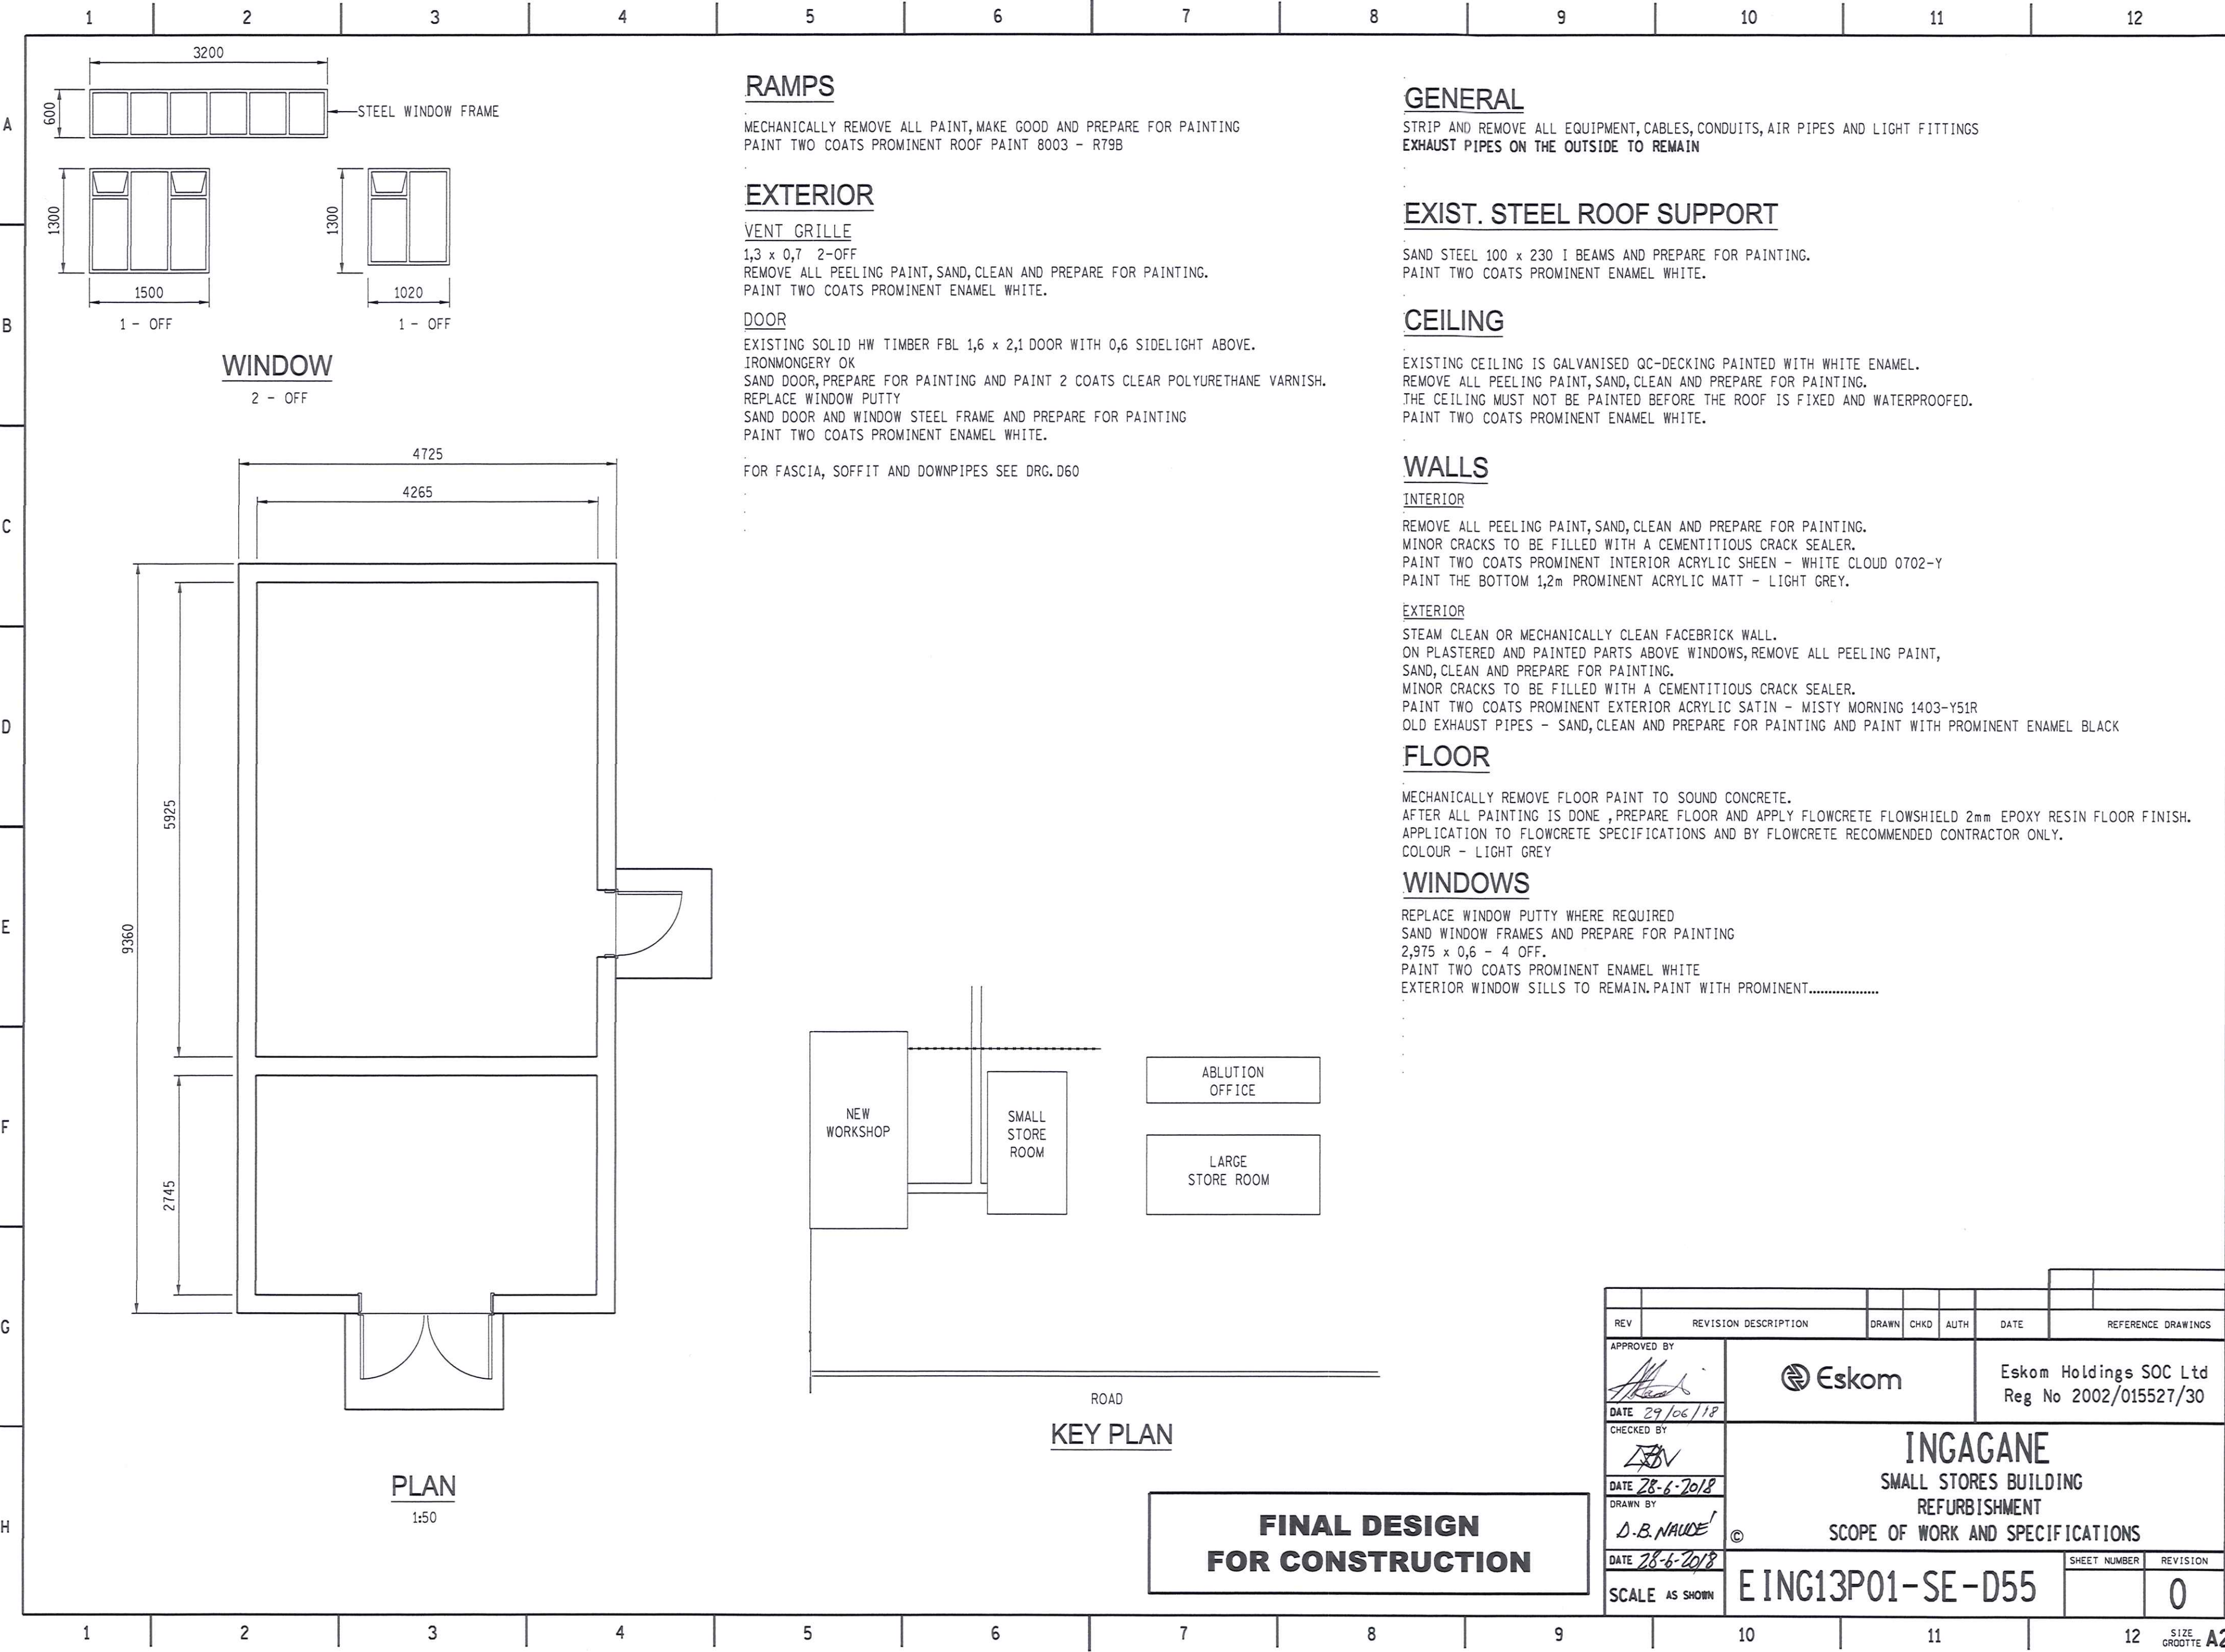

RAMPS

MECHANICALLY REMOVE ALL PAINT,MAKE GOOD AND PREPARE FOR PAINTING
PAINT TWO COATS PROMINENT ROOF PAINT 8003 - R79B

EXTERIOR

VENT GRILLE

1,3 x 0,7 2-OFF
REMOVE ALL PEELING PAINT,SAND,CLEAN AND PREPARE FOR PAINTING.
PAINT TWO COATS PROMINENT ENAMEL WHITE.

DOOR

EXISTING SOLID HW TIMBER FBL 1,6 x 2,1 DOOR WITH 0,6 SIDELIGHT ABOVE.
IRONMONGERY OK
SAND DOOR,PREPARE FOR PAINTING AND PAINT 2 COATS CLEAR POLYURETHANE VARNISH.
REPLACE WINDOW PUTTY
SAND DOOR AND WINDOW STEEL FRAME AND PREPARE FOR PAINTING
PAINT TWO COATS PROMINENT ENAMEL WHITE.

FOR FASCIA, SOFFIT AND DOWNPIPES SEE DRG.D60

GENERAL

STRIP AND REMOVE ALL EQUIPMENT,CABLES,CONDUITS,AIR PIPES AND LIGHT FITTINGS
EXHAUST PIPES ON THE OUTSIDE TO REMAIN

EXIST. STEEL ROOF SUPPORT

SAND STEEL 100 x 230 I BEAMS AND PREPARE FOR PAINTING.
PAINT TWO COATS PROMINENT ENAMEL WHITE.

CEILING

EXISTING CEILING IS GALVANISED QC-DECKING PAINTED WITH WHITE ENAMEL.
REMOVE ALL PEELING PAINT,SAND,CLEAN AND PREPARE FOR PAINTING.
THE CEILING MUST NOT BE PAINTED BEFORE THE ROOF IS FIXED AND WATERPROOFED.
PAINT TWO COATS PROMINENT ENAMEL WHITE.

WALLS

INTERIOR

REMOVE ALL PEELING PAINT,SAND,CLEAN AND PREPARE FOR PAINTING.
MINOR CRACKS TO BE FILLED WITH A CEMENTITIOUS CRACK SEALER.
PAINT TWO COATS PROMINENT INTERIOR ACRYLIC SHEEN - WHITE CLOUD 0702-Y
PAINT THE BOTTOM 1,2m PROMINENT ACRYLIC MATT - LIGHT GREY.

EXTERIOR

STEAM CLEAN OR MECHANICALLY CLEAN FACEBRICK WALL.
ON PLASTERED AND PAINTED PARTS ABOVE WINDOWS,REMOVE ALL PEELING PAINT,
SAND,CLEAN AND PREPARE FOR PAINTING.
MINOR CRACKS TO BE FILLED WITH A CEMENTITIOUS CRACK SEALER.
PAINT TWO COATS PROMINENT EXTERIOR ACRYLIC SATIN - MISTY MORNING 1403-Y51R
OLD EXHAUST PIPES - SAND,CLEAN AND PREPARE FOR PAINTING AND PAINT WITH PROMINENT ENAMEL BLACK

FLOOR

MECHANICALLY REMOVE FLOOR PAINT TO SOUND CONCRETE.
AFTER ALL PAINTING IS DONE ,PREPARE FLOOR AND APPLY FLOWCRETE FLOWSHIELD 2mm EPOXY RESIN FLOOR FINISH.
APPLICATION TO FLOWCRETE SPECIFICATIONS AND BY FLOWCRETE RECOMMENDED CONTRACTOR ONLY.
COLOUR - LIGHT GREY

WINDOWS

REPLACE WINDOW PUTTY WHERE REQUIRED
SAND WINDOW FRAMES AND PREPARE FOR PAINTING
2,975 x 0,6 - 4 OFF.
PAINT TWO COATS PROMINENT ENAMEL WHITE
EXTERIOR WINDOW SILLS TO REMAIN.PAINT WITH PROMINENT.....

PLAN
1:50

KEY PLAN

**FINAL DESIGN
FOR CONSTRUCTION**

REV		REVISION DESCRIPTION			DRAWN	CHKD	AUTH	DATE	REFERENCE DRAWINGS		
APPROVED BY		 Eskom			Eskom Holdings SOC Ltd Reg No 2002/015527/30						
											
DATE 29/06/18											
CHECKED BY		INGAGANE SMALL STORES BUILDING REFURBISHMENT									
											
DATE 28-6-2018		© SCOPE OF WORK AND SPECIFICATIONS									
DRAWN BY											
D.B. NAUDE											
DATE 28-6-2018		E ING13P01-SE-D55								SHEET NUMBER	REVISION
SCALE AS SHOWN											0