



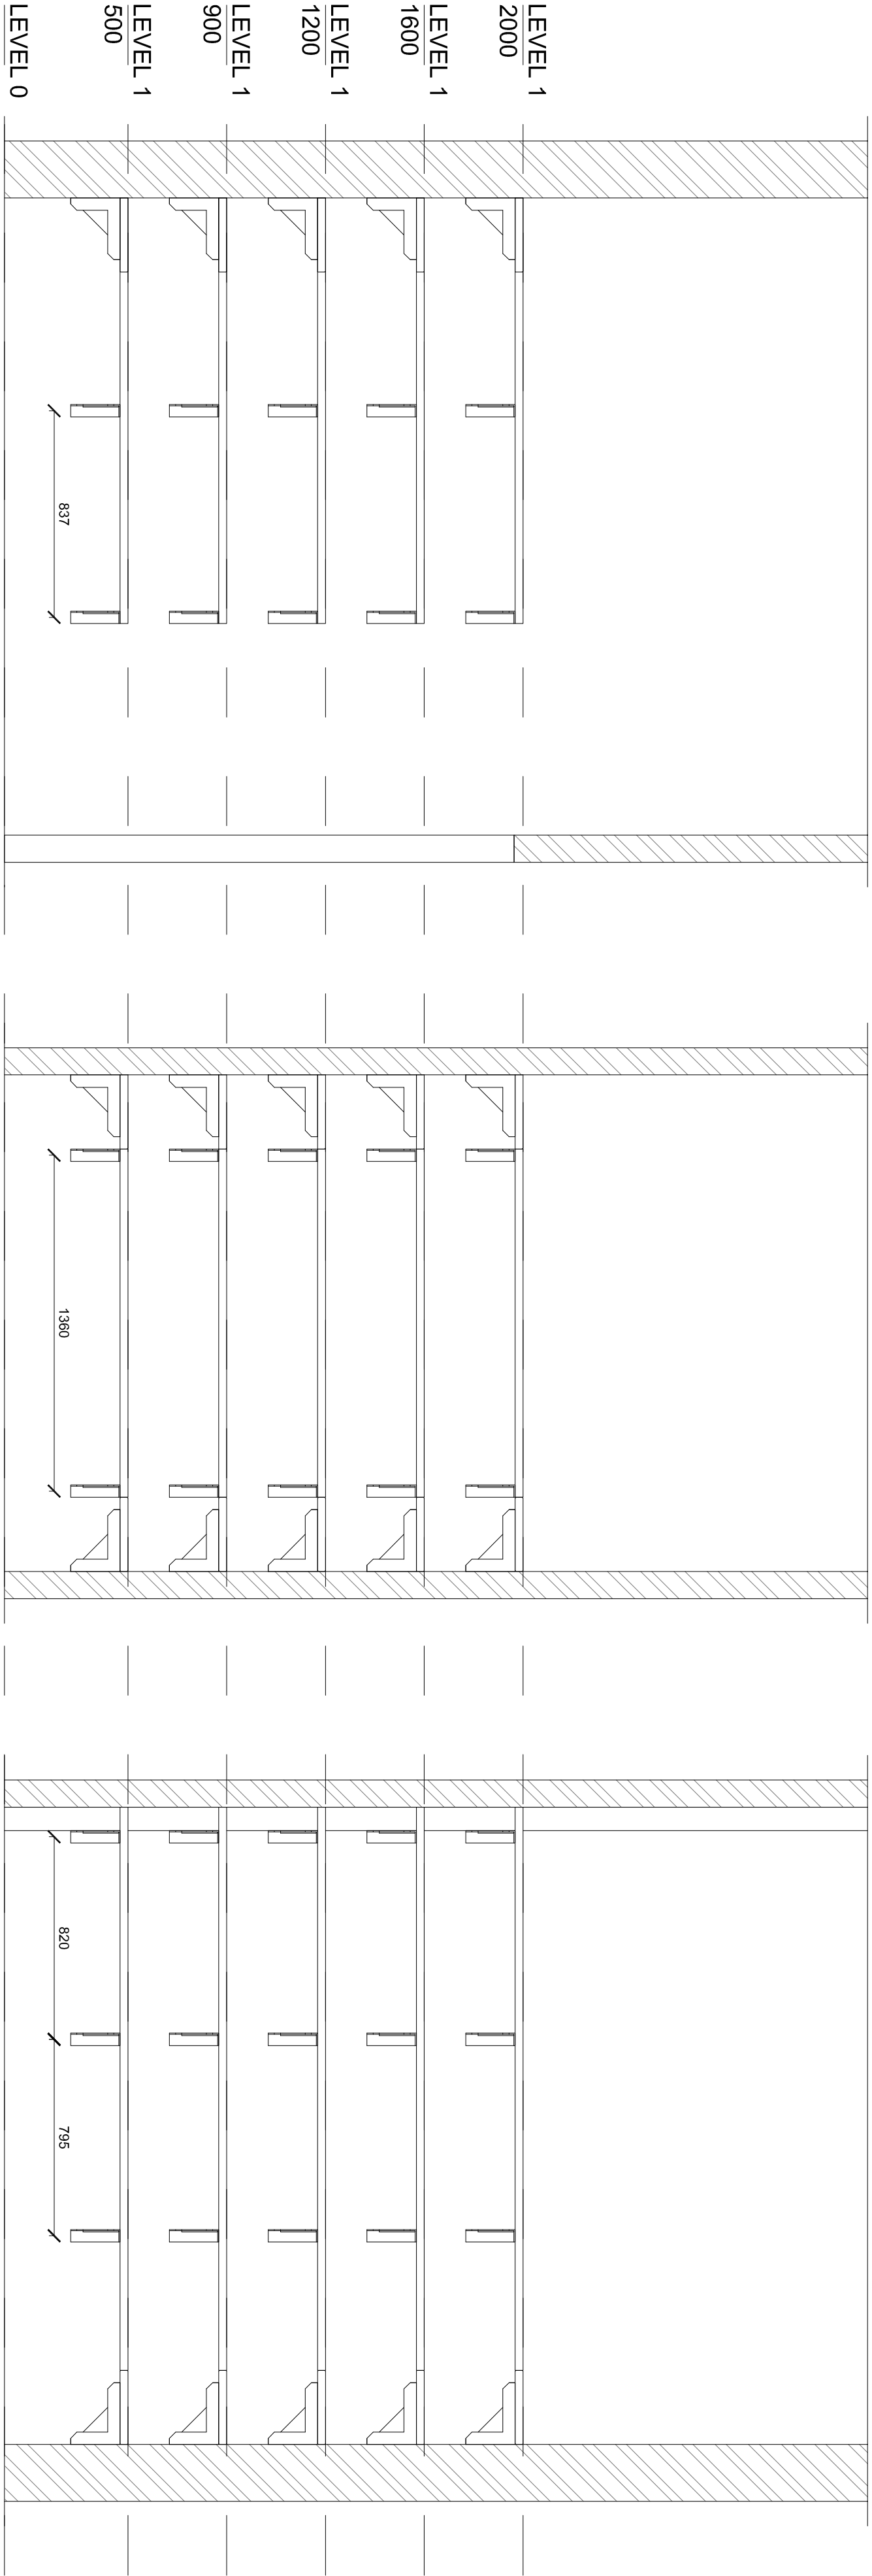


SECTION A-A
SCALE 1:20

SECTION B-B
SCALE 1:20

SECTION C-C
SCALE 1:20

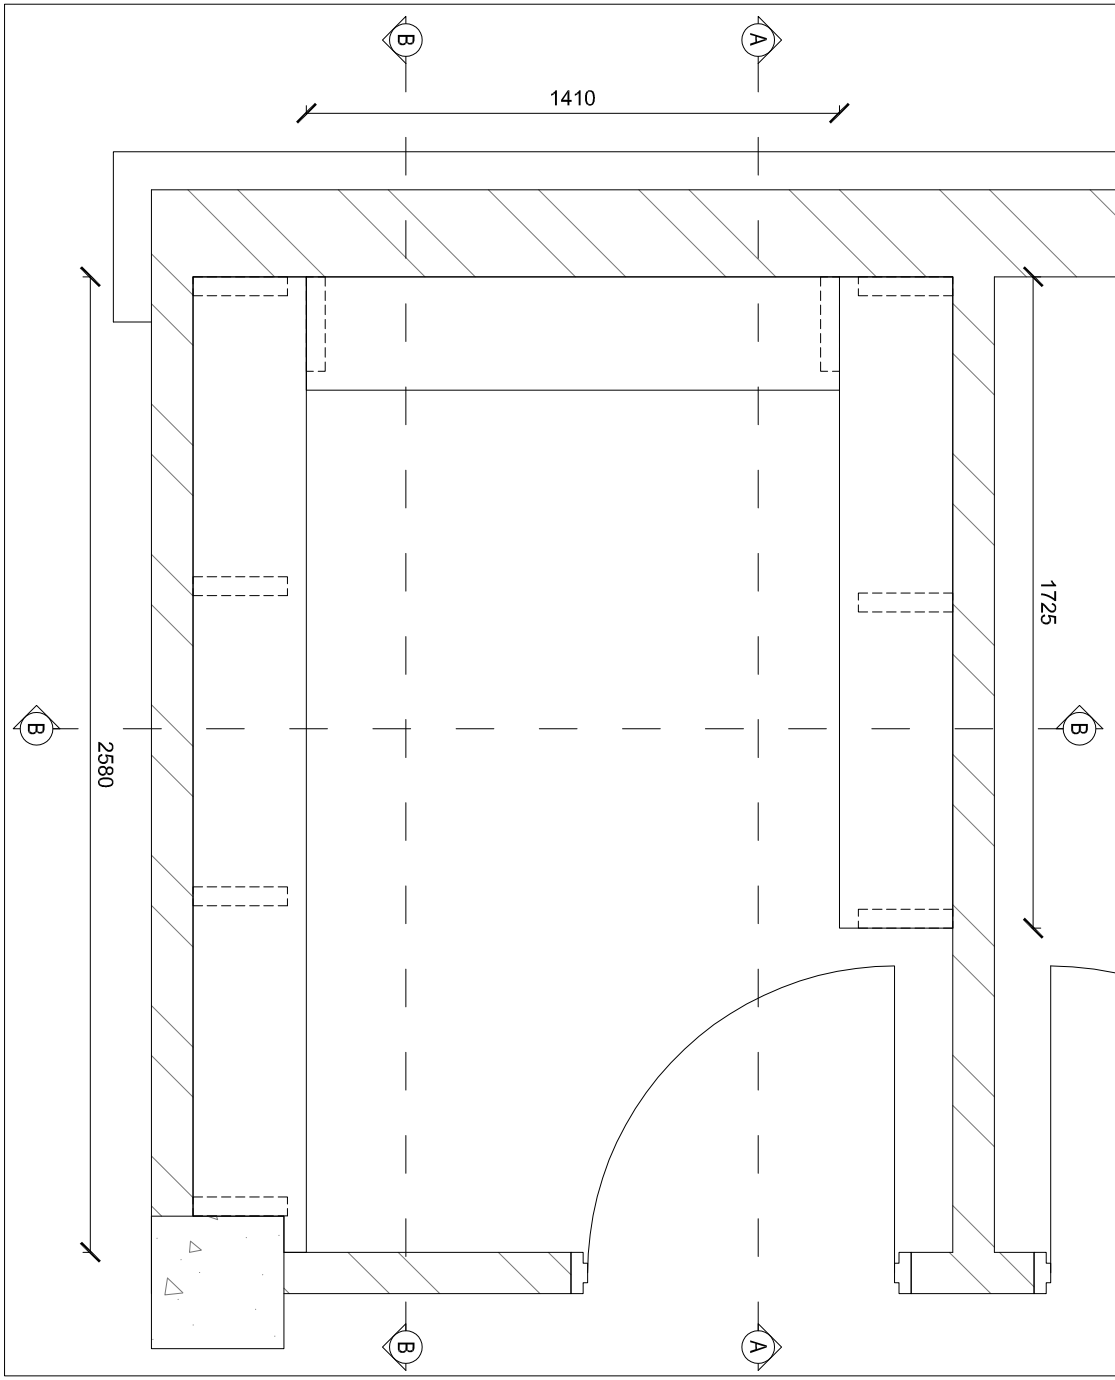

TYPICAL CLEANERS STORE SHELVING LAYOUT
SCALE 1:20

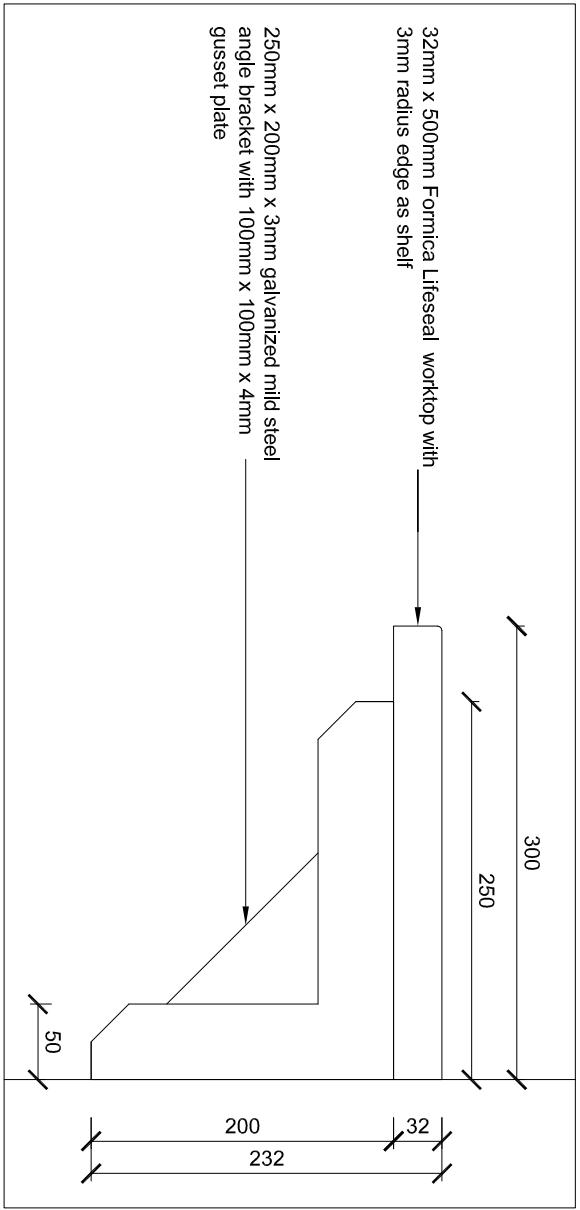

SHELF DETAIL
SCALE 1:5

ARCHITECT				
ARTEK 4 ARCHITECTS (KZN) CC				
Drawn: All Lines Formica Board, Glenwood, Durban 4000 Scale: 1:20 Proj: 2017 Rev: 0 014 11 11 67 5 014 11 11 67 5 014 11 11 67 5				
PROJECT				
NEW BRIDGE CITY BUS DEPOT ADMINISTRATION BUILDING FOR ETHEKWINI TRANSPORT AUTHORITY, AT 64 BRIDGE CITY BOULEVARD, ON PORTION 538 & 539 OF 476 MELKHOUT KRAAL, PORTION 540 & 541 OF 476 MELKWOOD KRAAL, TO BE EXPROPRIATED				
DRAWING DESCRIPTION				
TYPICAL CLEANERS STORE SHELVING LAYOUT				
Scale	Date	Drawn		
1:20- 1:5	11/21/2017	DM		
Project No.	Drawing No.	Drawing Purpose		Rev.
1404	700	TENDER		0