


SCALE : Vert 1 :50
Hor 1 :2000

DATUM : 1114.00 msl

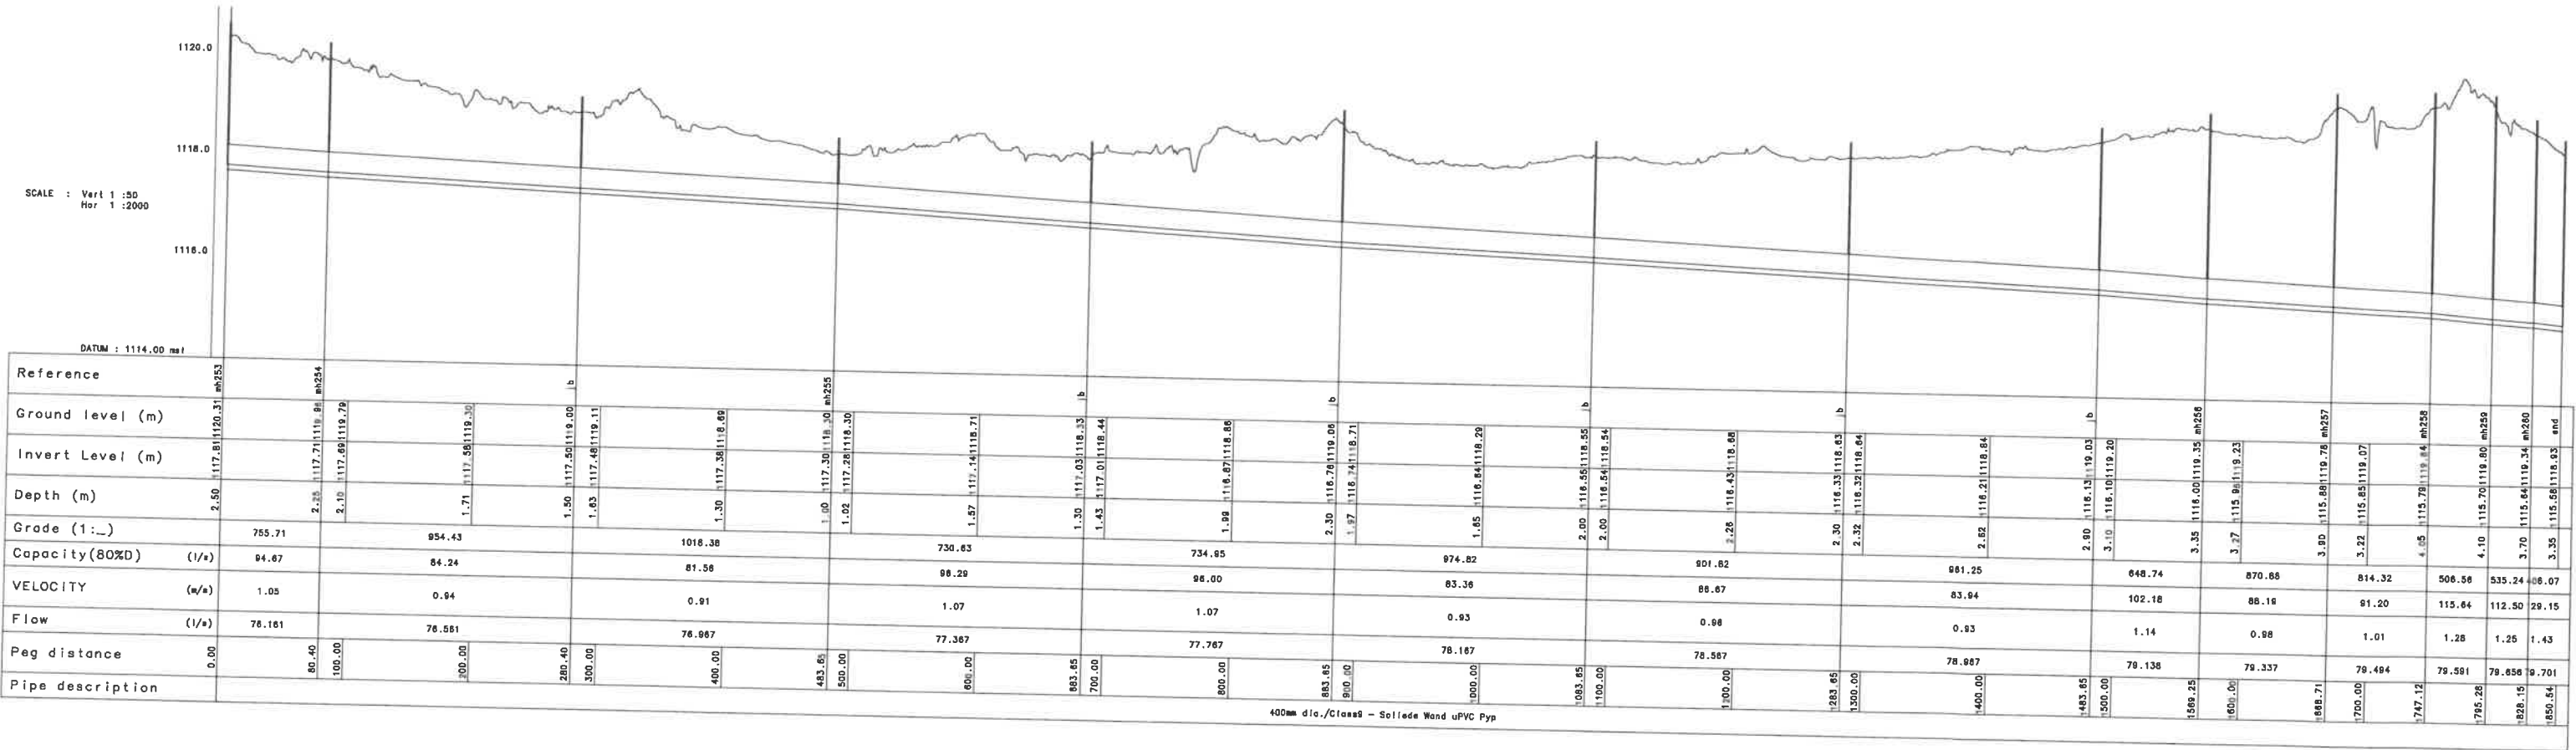

400mm dia./Class5 - Solid Wall uPVC Pyp