



sassa
SOUTH AFRICAN SOCIAL SECURITY AGENCY

SASSA: 04-24-CS-LP

ADDENDUM

SASSA:04-24-CS-LP: TERMS OF REFERENCE FOR SUPPLY, DELIVERY AND ASSEMBLING OF PREFABRICATED WORKING SPACE AT MALAMULELE, MOKOPANE, MOKWAKWAILA AND PRAKTISEER IN LIMPOPO REGION

PROPOSALS MUST BE DEPOSITED IN THE BID BOX SITUATED AT:

**: SASSA Limpopo Regional Office
48 Landros Maré Street
Polokwane
0699**

**CLOSING DATE : 04 February 2025
TIME : 11:00am**




Kindly find below the prefabricated office layout.



*[paying the right social grant, to the right person,
at the right time and place. NJALO!]*

**South African Social Security Agency
Limpopo Region**

43 Landros Mare Street • Polokwane 0699
Private Bag X9677 • Polokwane 0700
Tel: +27 15 291 7400 • Fax: +27 15 291 7996
www.sassa.gov.za

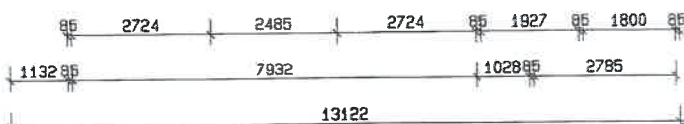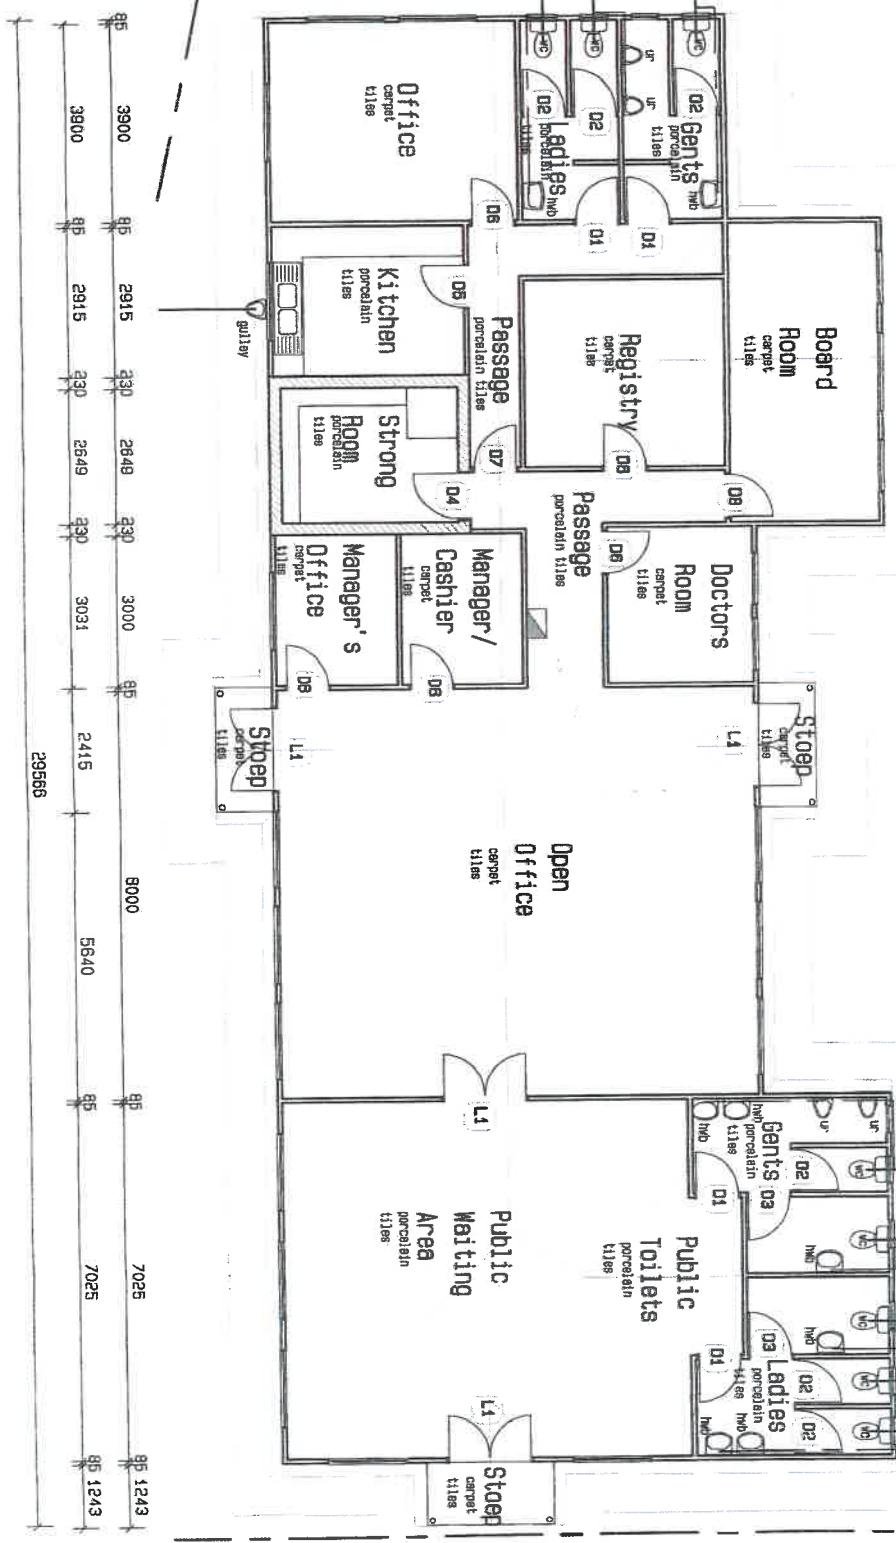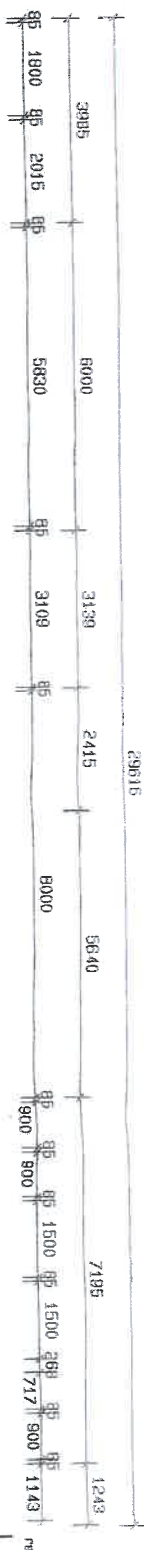

SASSA PROPOSED PREFABRICATED OFFICE LAYOUT