


5 TOP 3 RUNGS
ADDED AS STIFFENERS

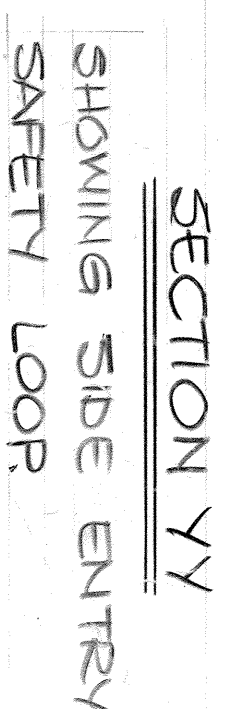



GENERAL NOTES:

- # RAND WATER BOARD STANDARDS

STANDARD GALVANISED CAT LADDER DETAILS

WALL MOUNTED

DRG. No. A. 7406

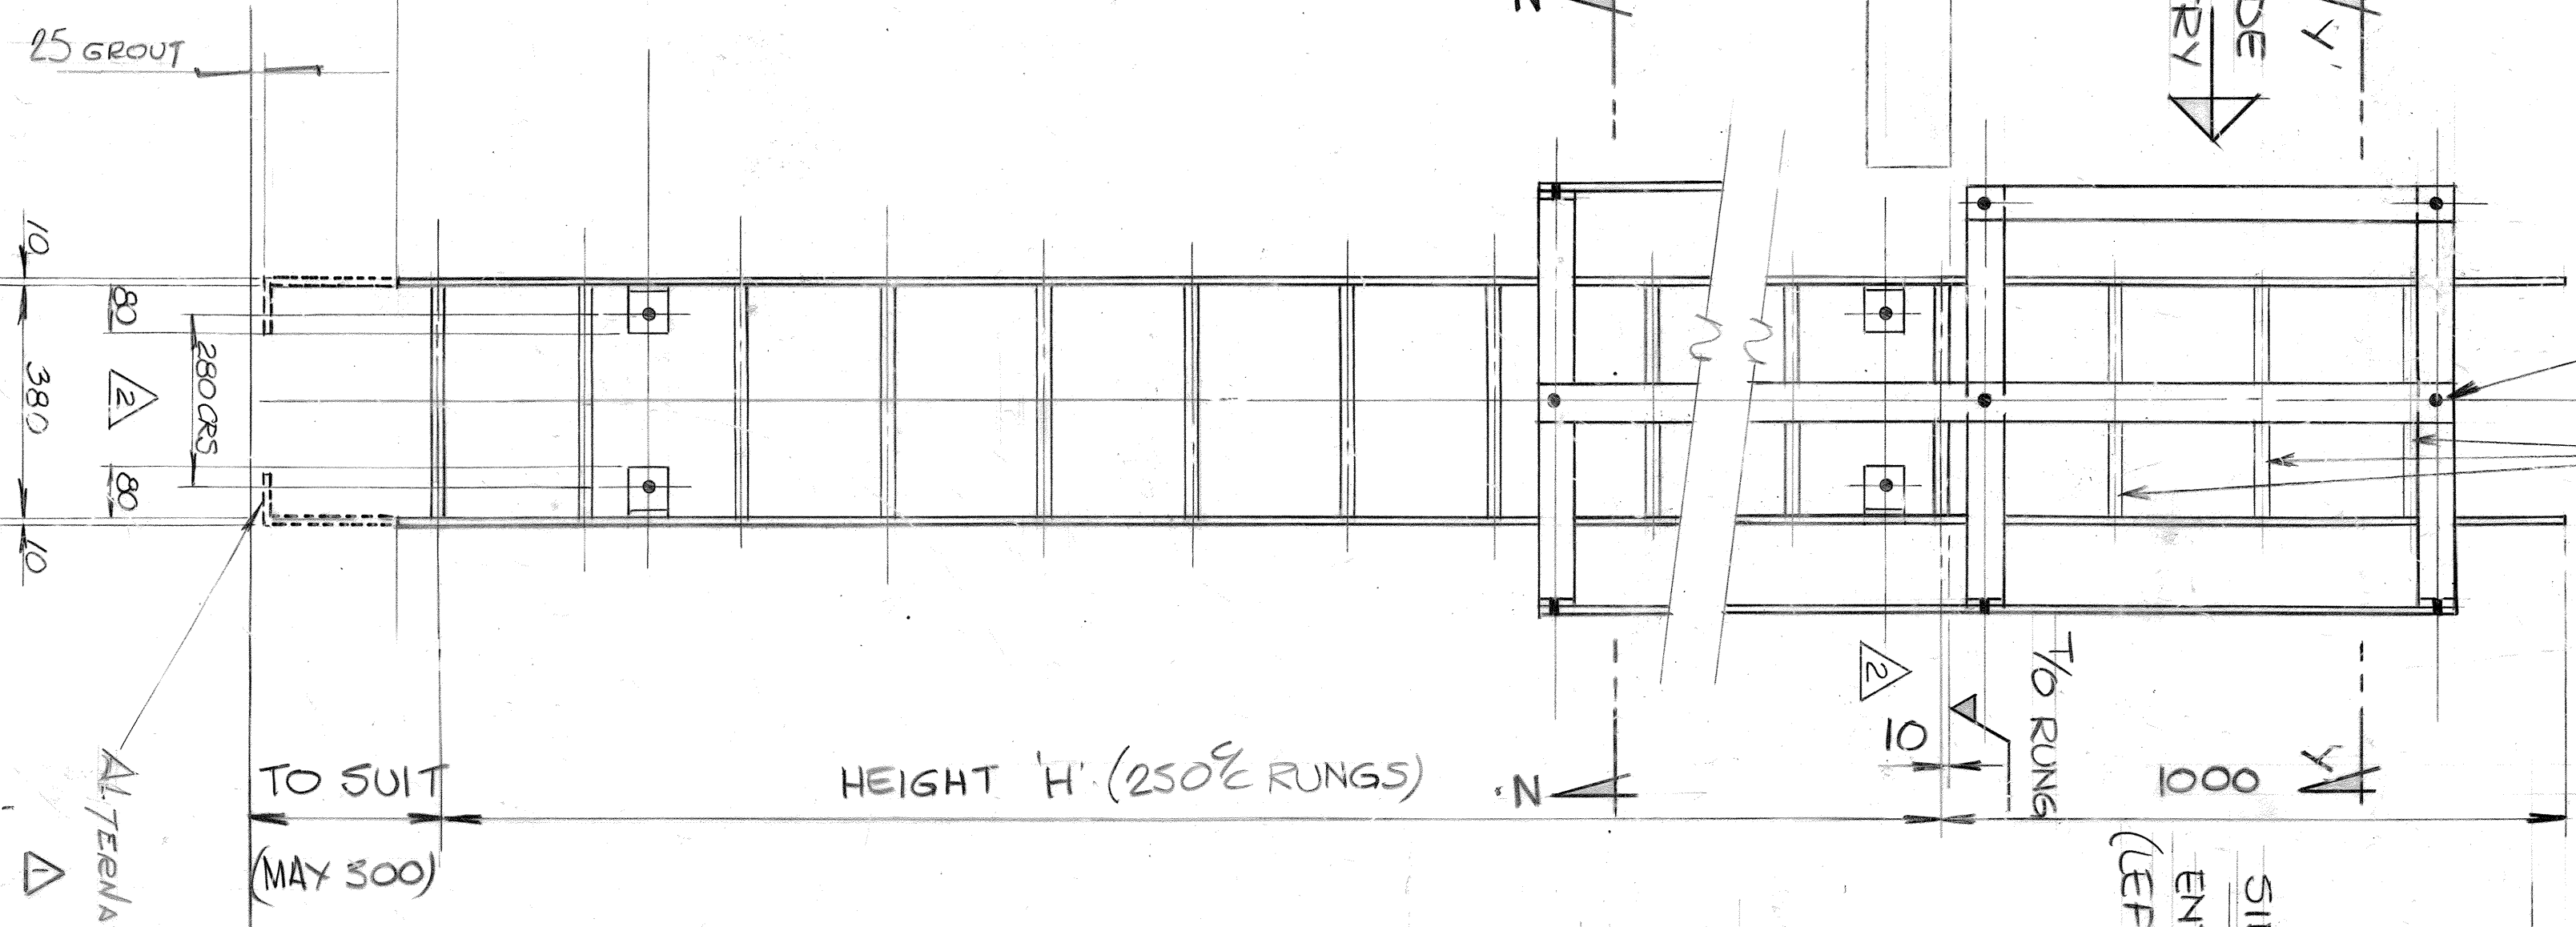

VIEW ON ARROW X

TYPE B

NO.	DATE	CHECKED	APPROVED	REVISION	DRG. NO.	REFERENCE	JOB NO.	DATE
1	8/22/74	B4	JCS	TEST MOUNTING ADDED	A735	PLTS. STP. CONTAINERS	CONF. NO.	21/4/83
2	8/22/74	8/22/74	8/22/74	TESTING MOUNTING ADDED			SCHEME	TRACED BY LINKS

TYPE A.