


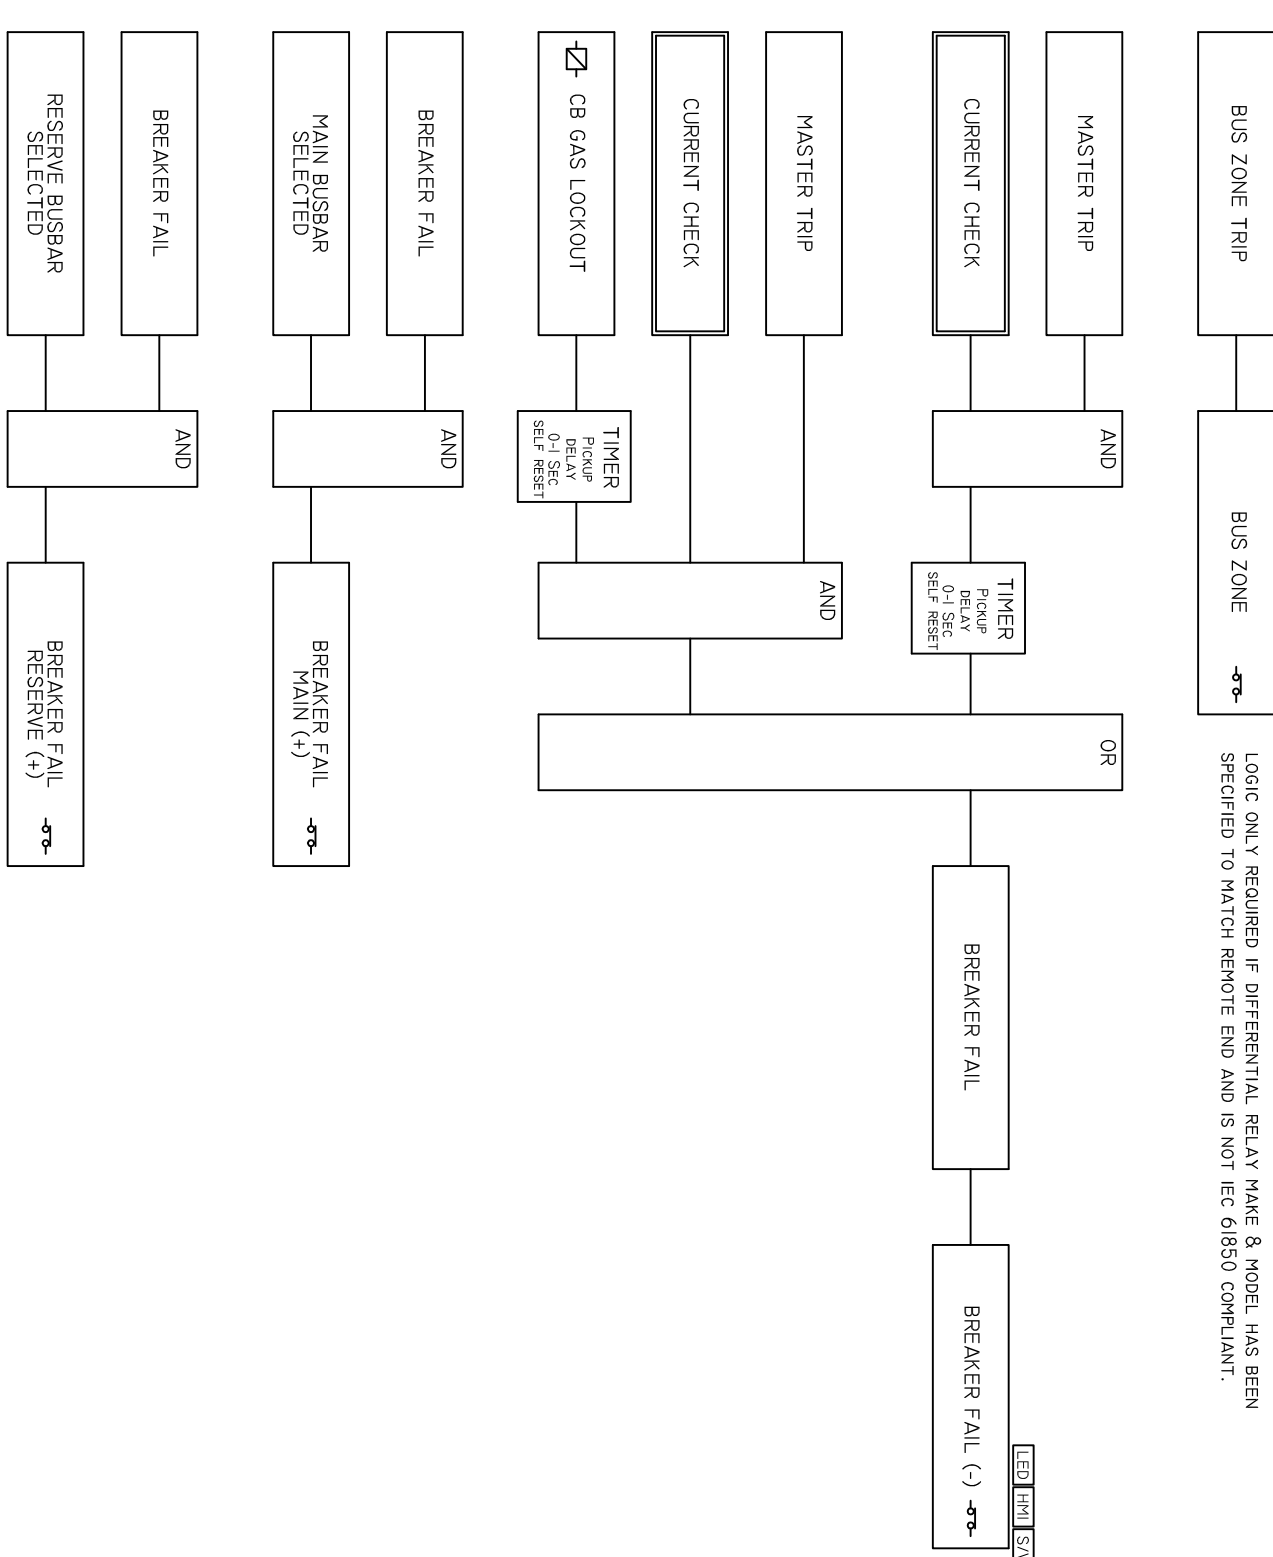
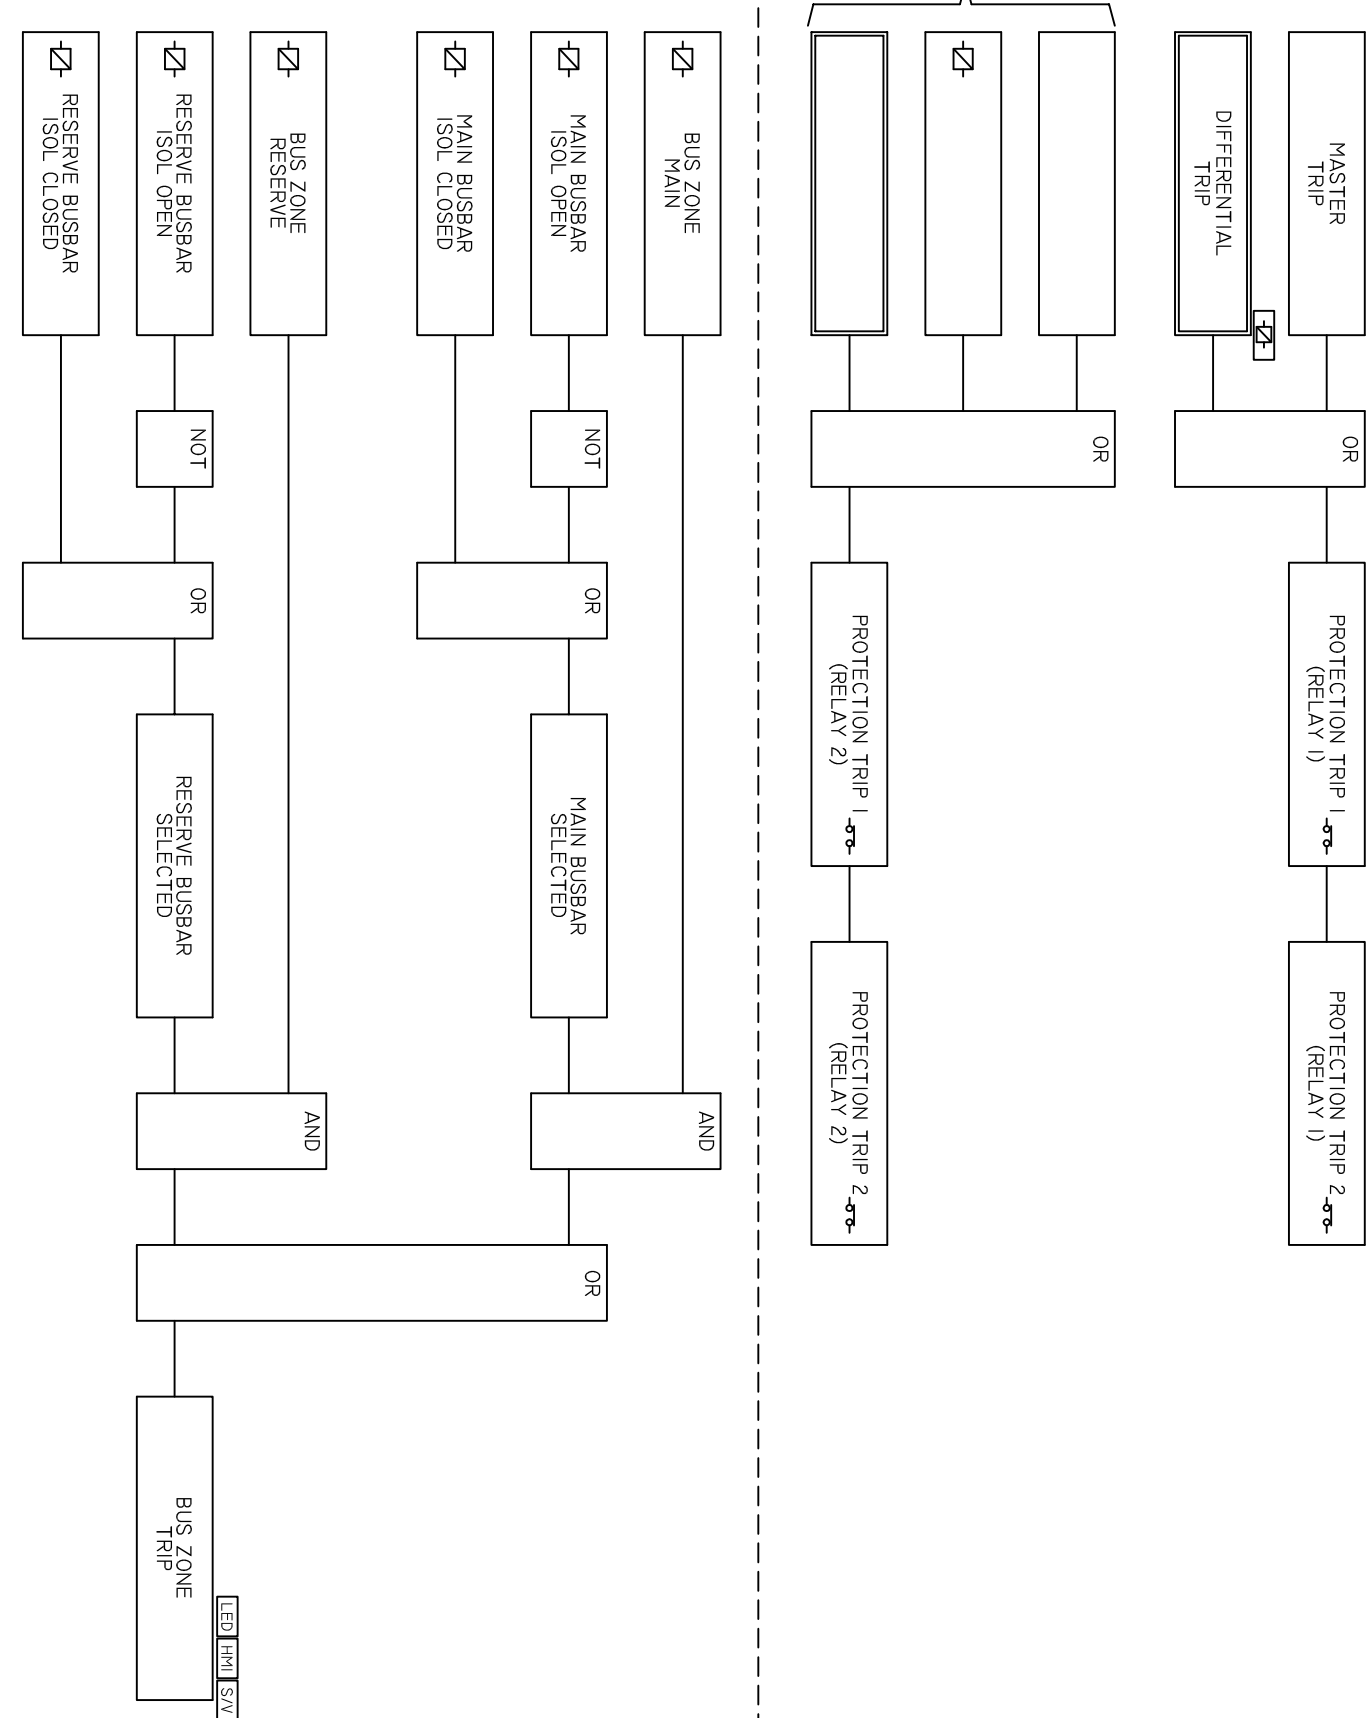
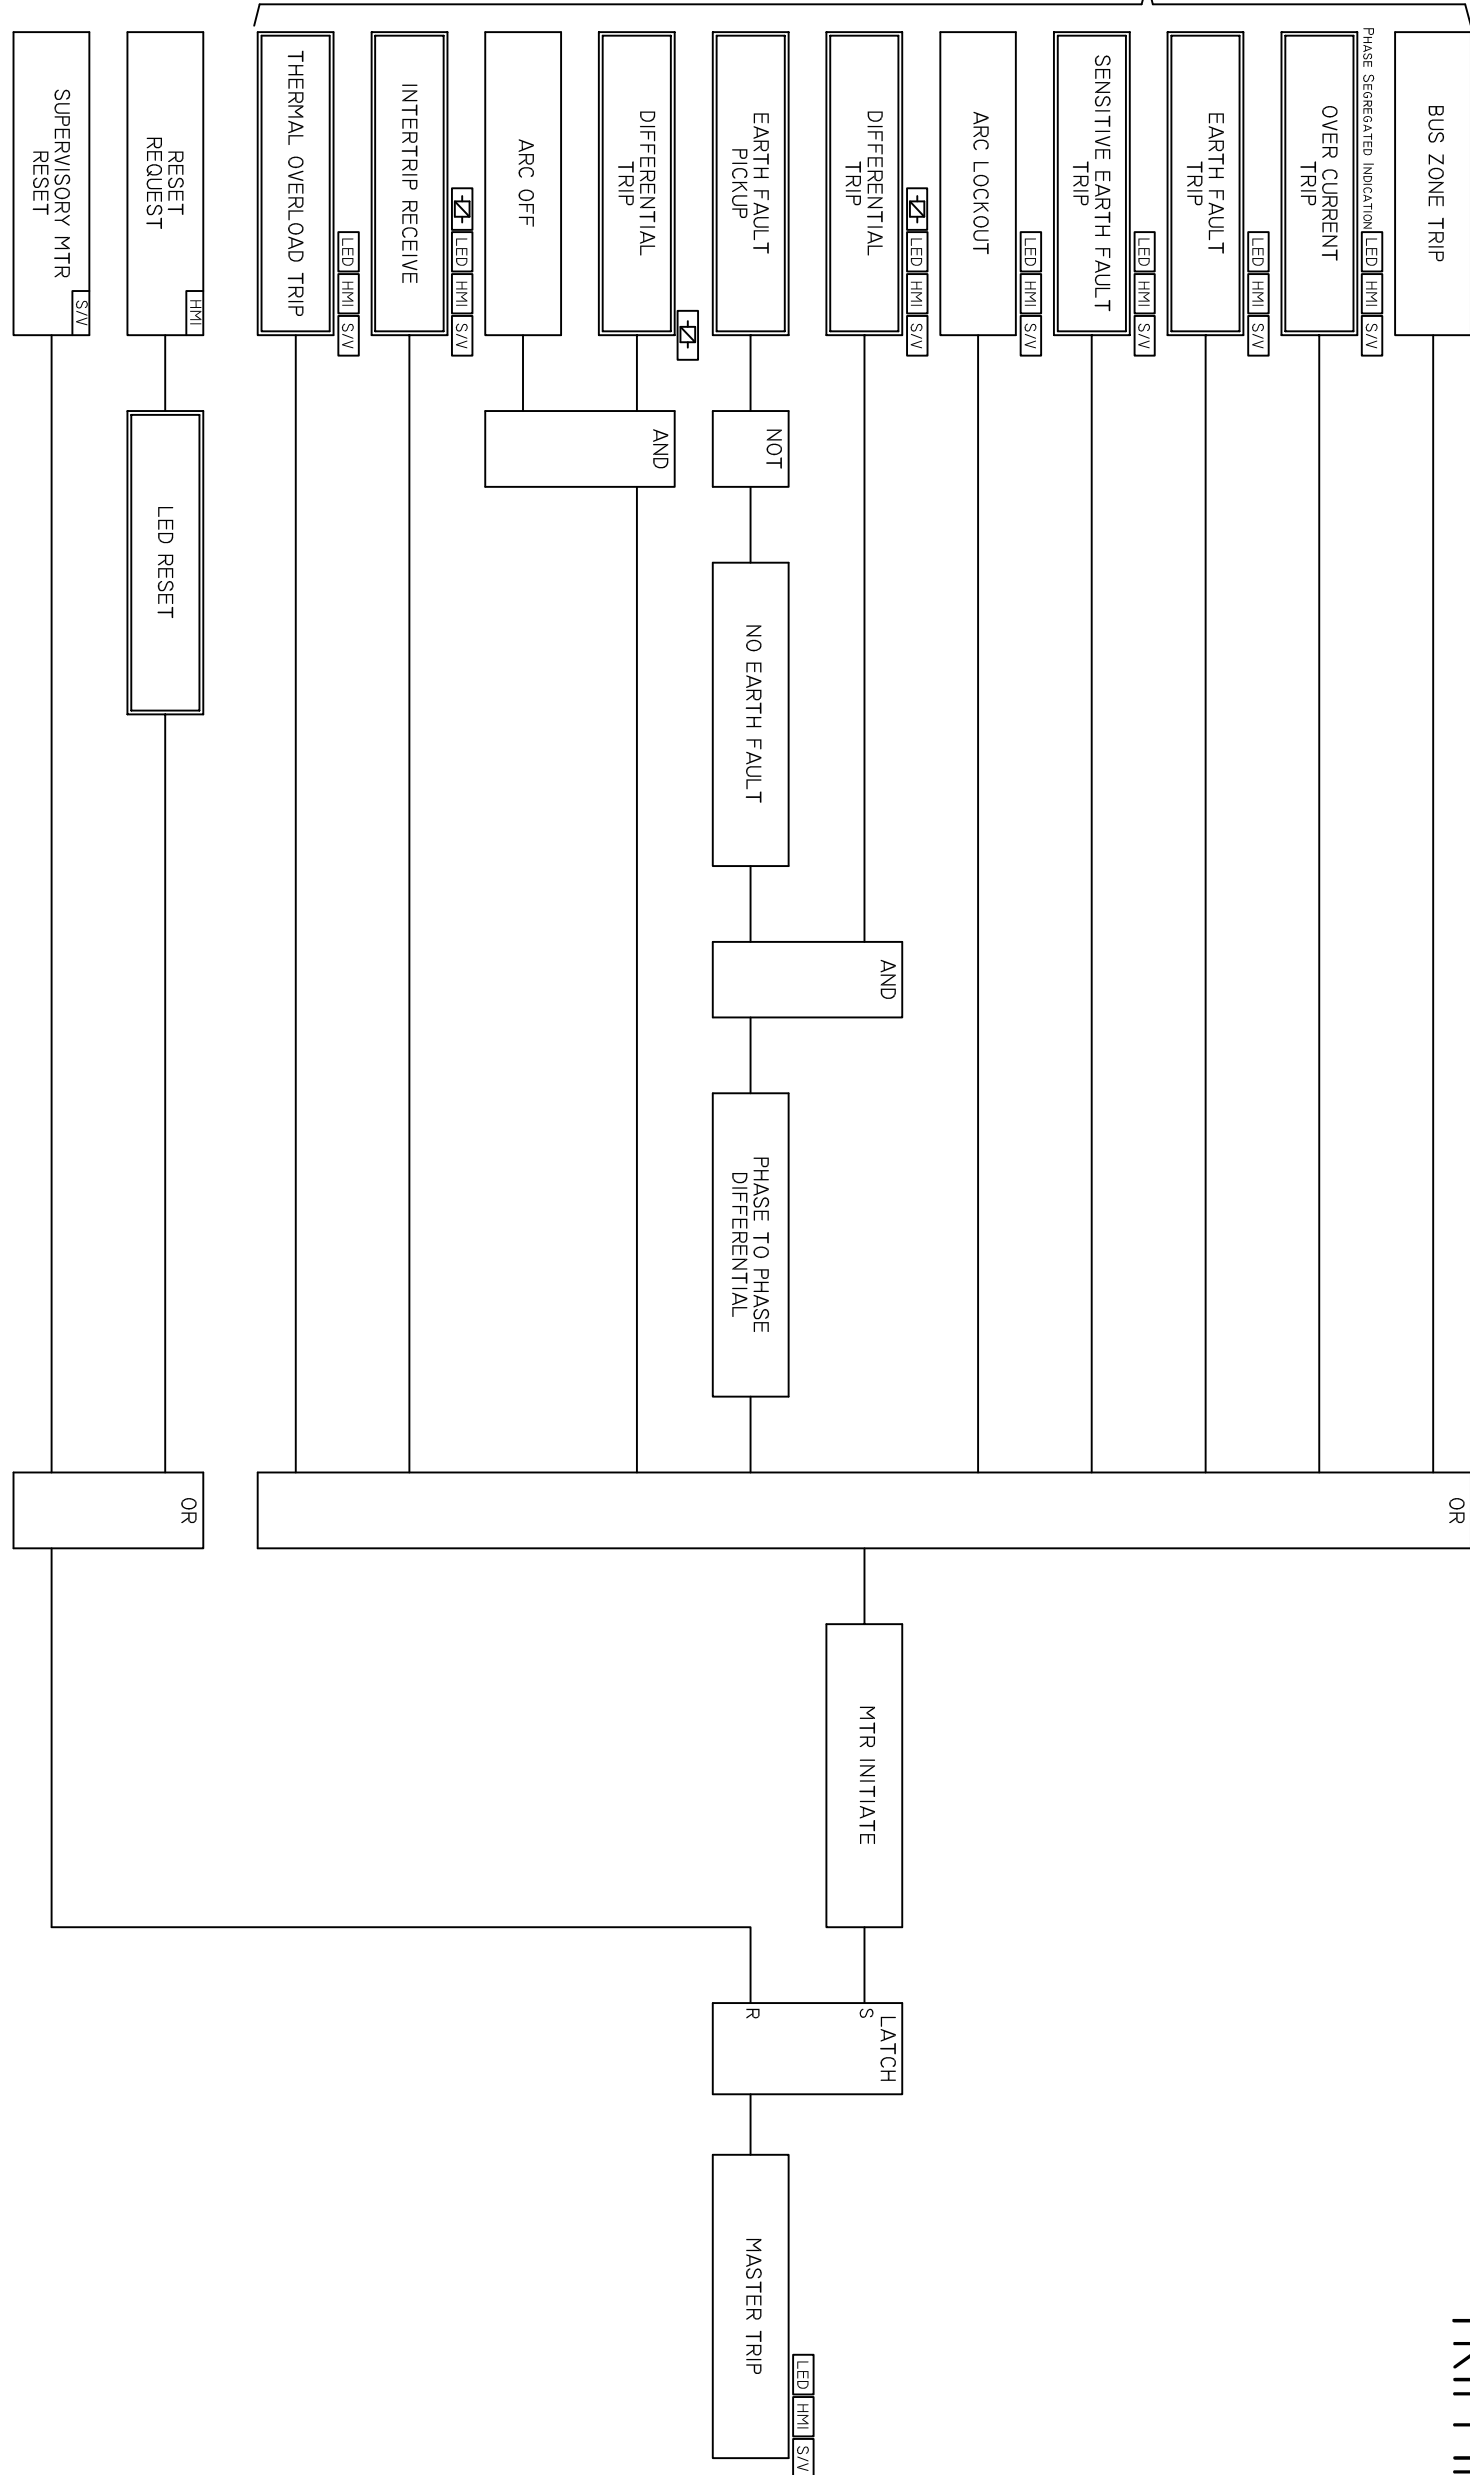
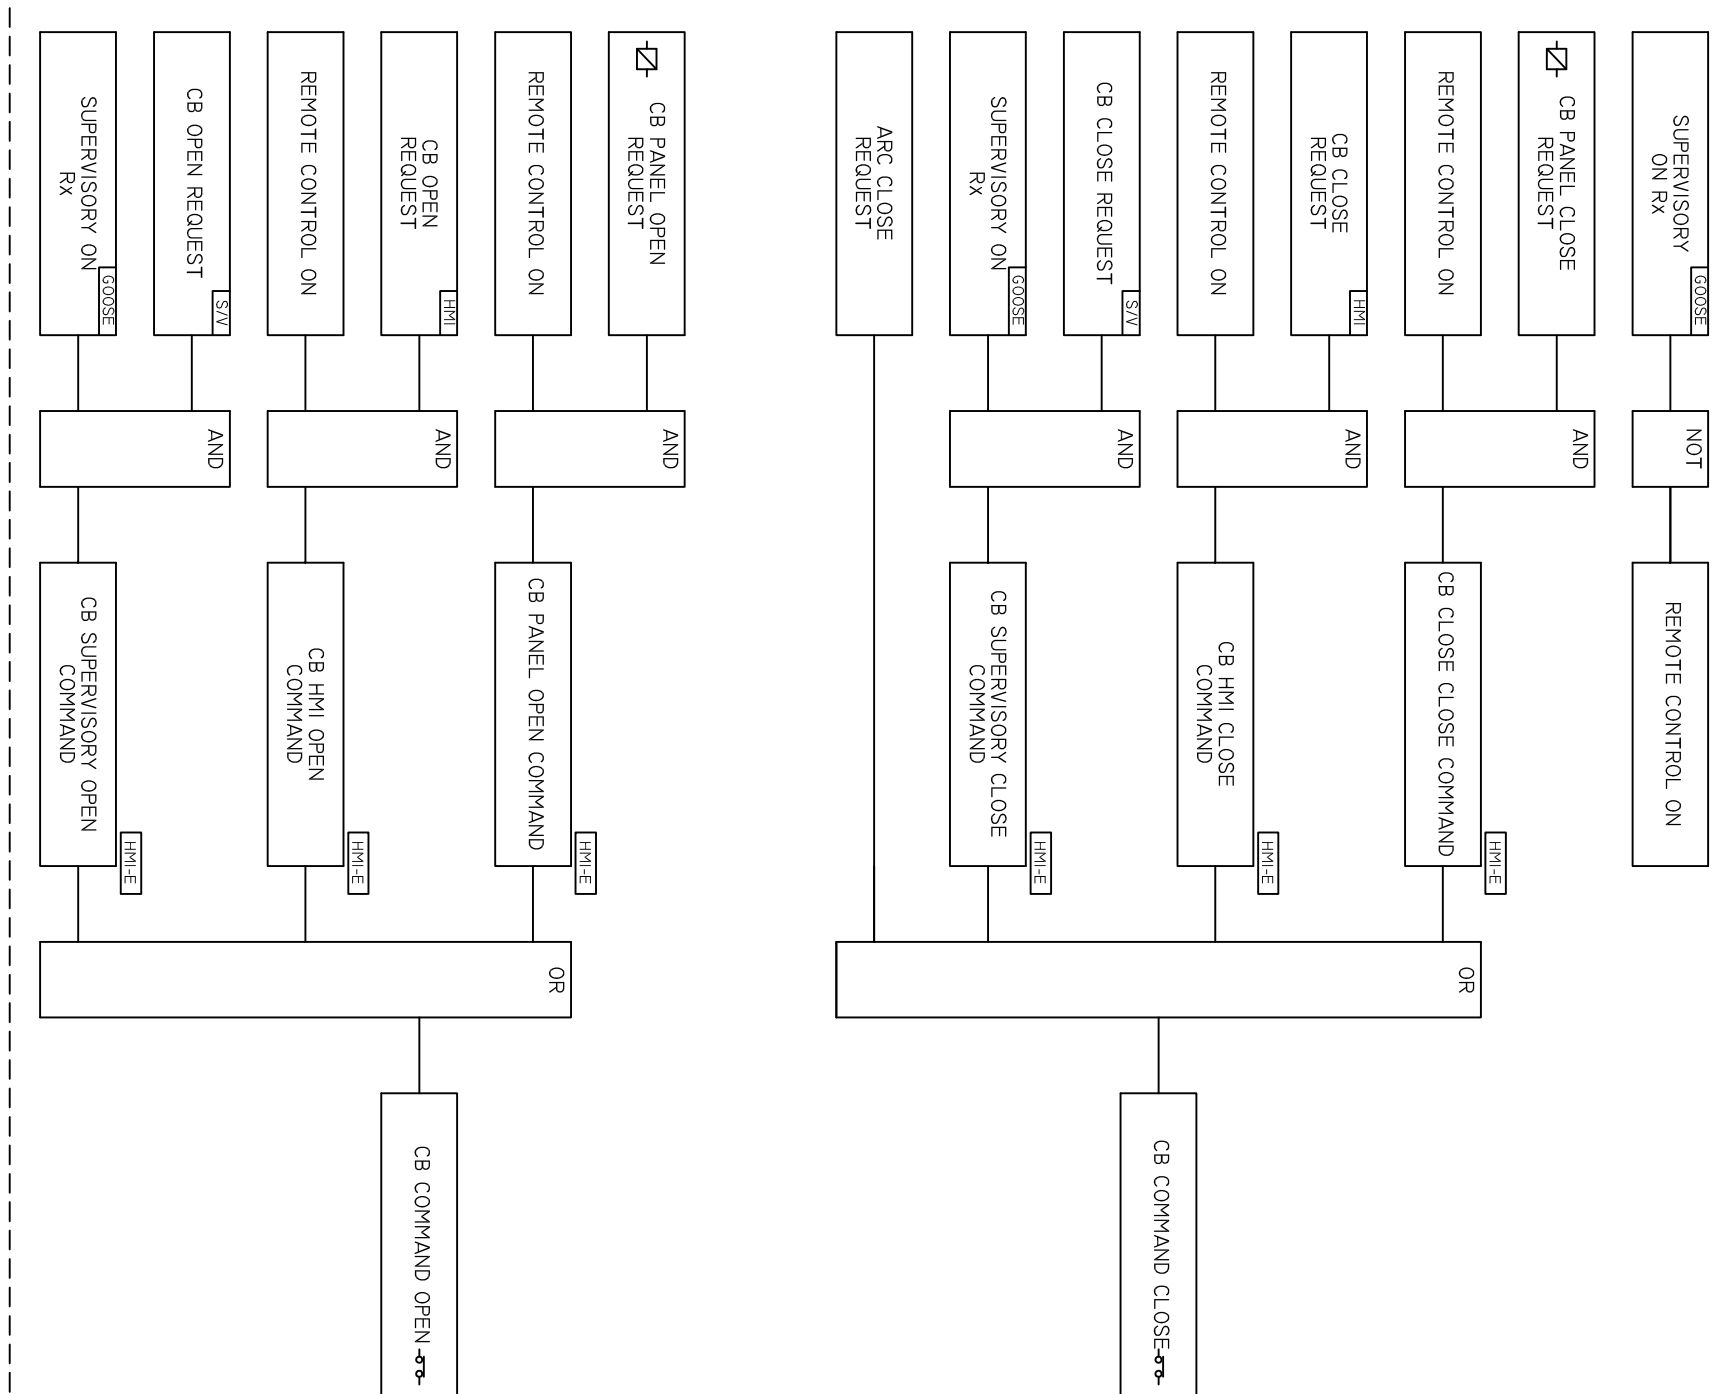
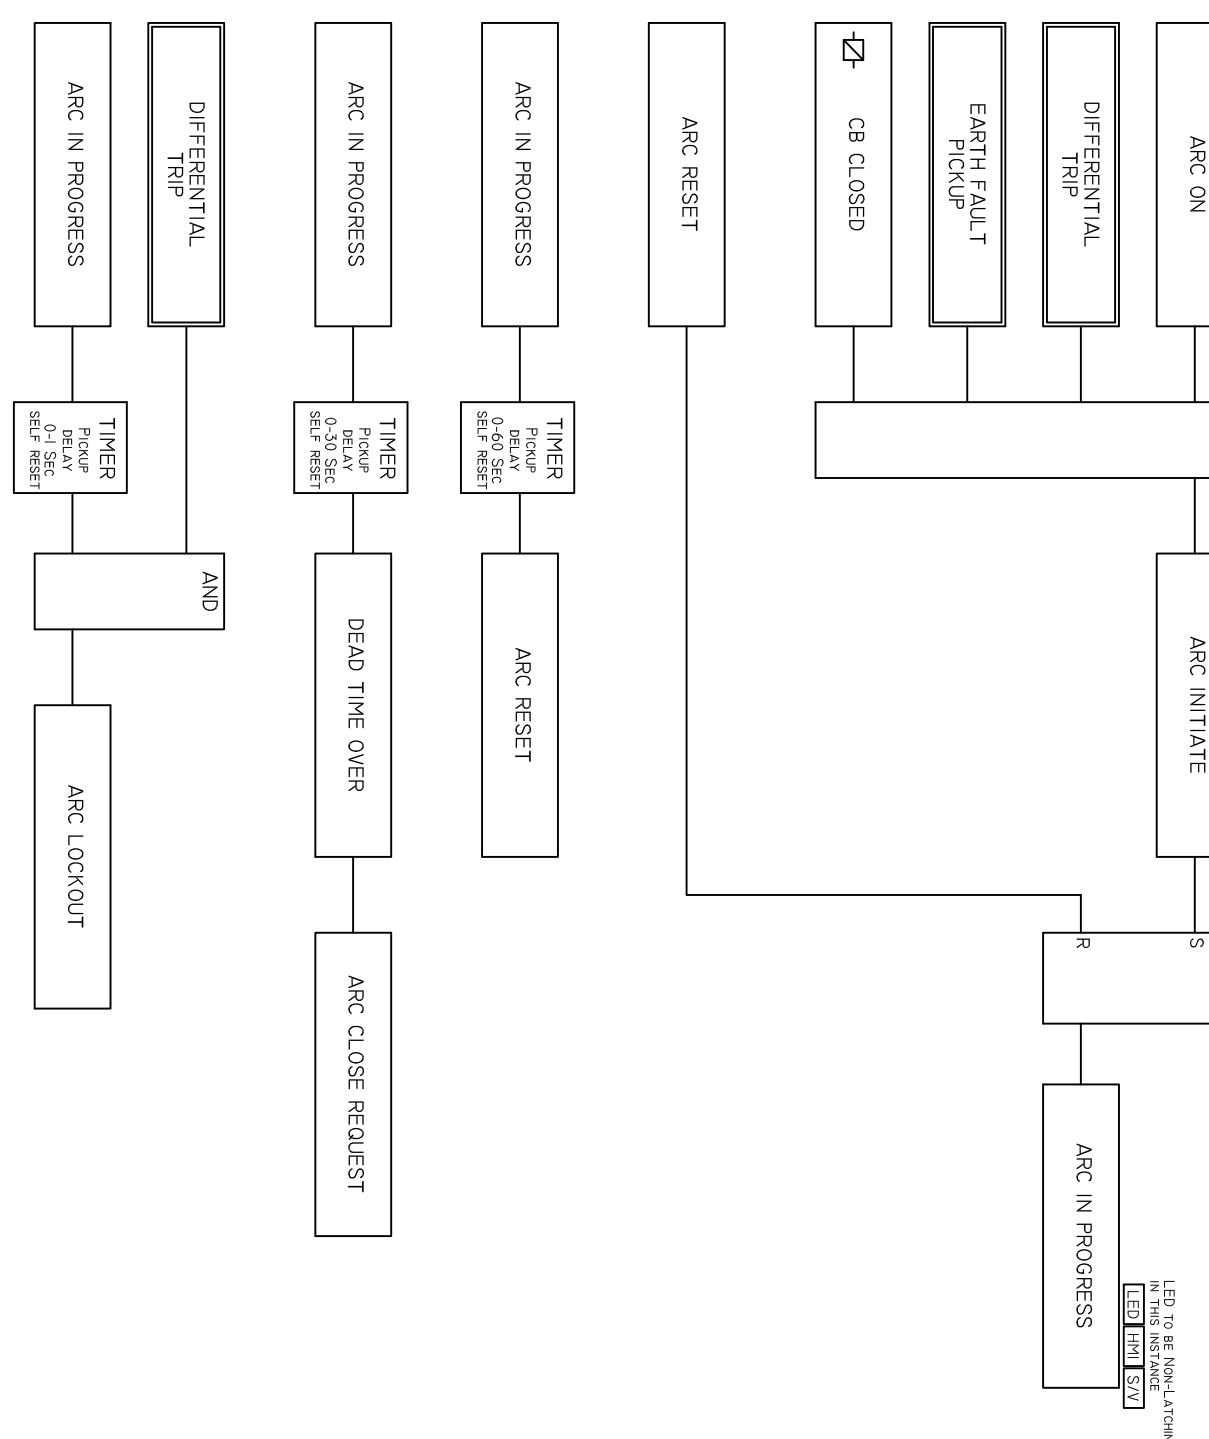


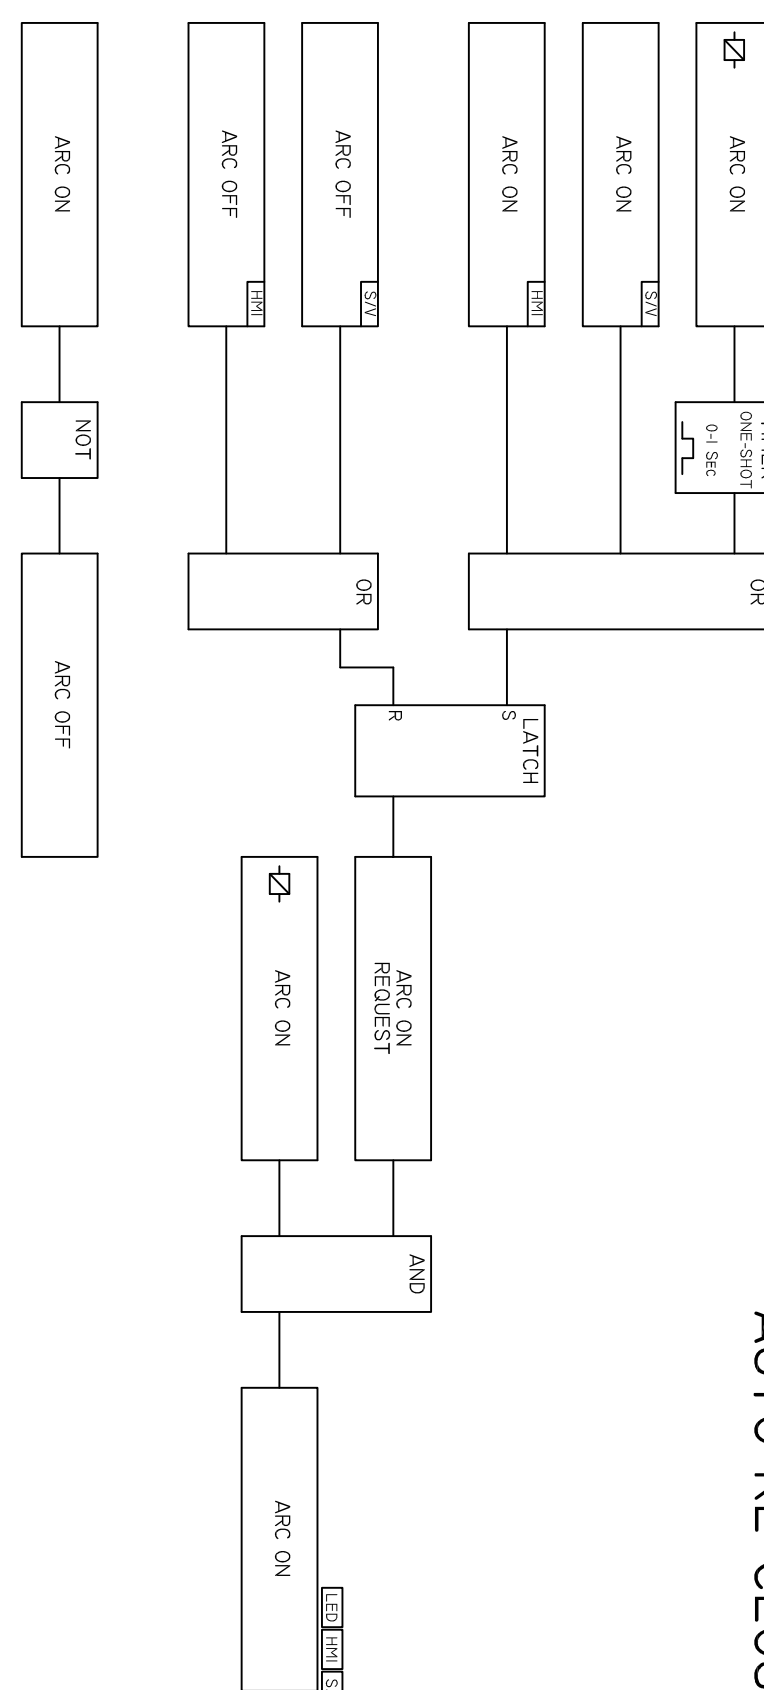



132kV CB CONTROL

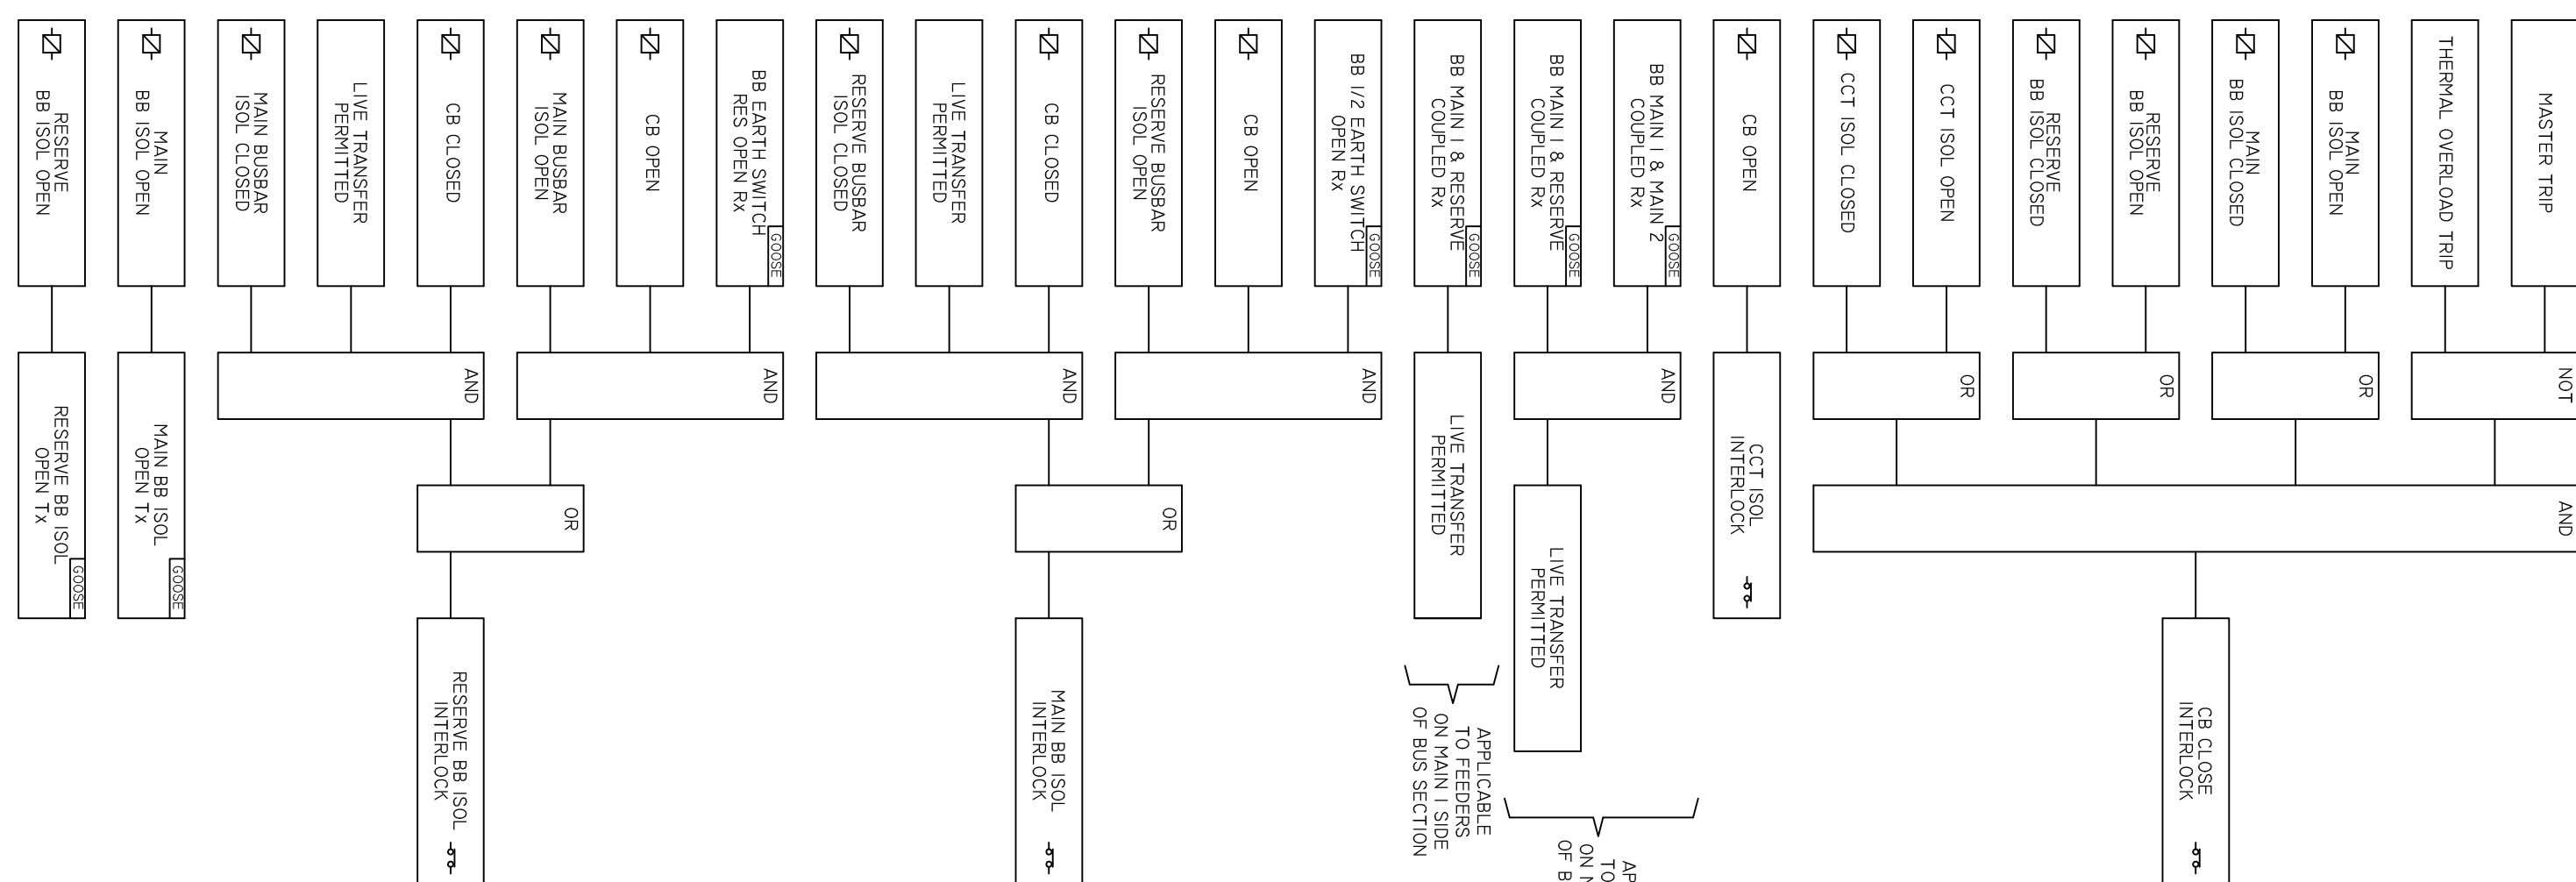

INTERLOCKING

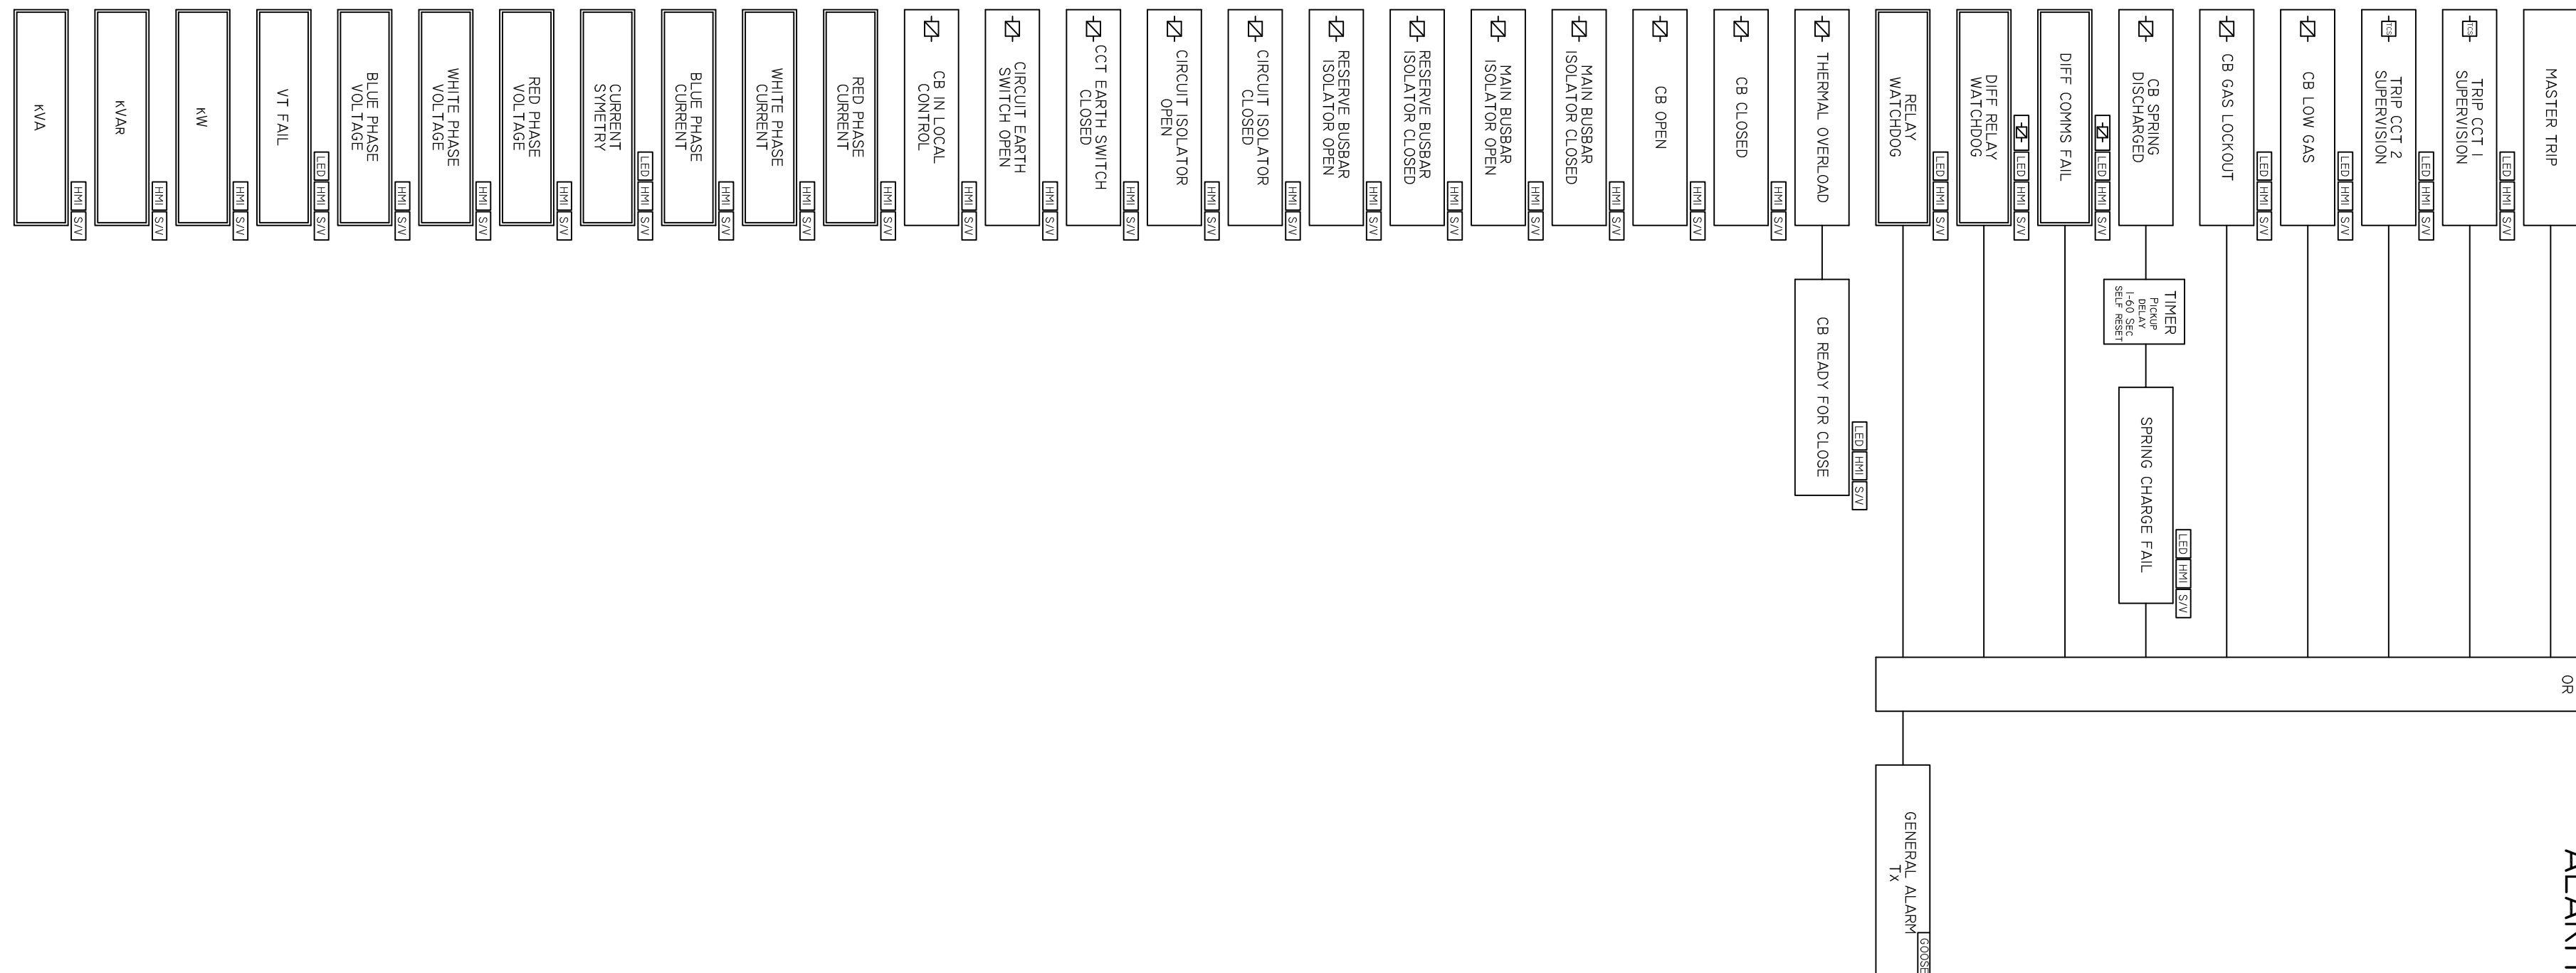

ALARMS & INDICATION

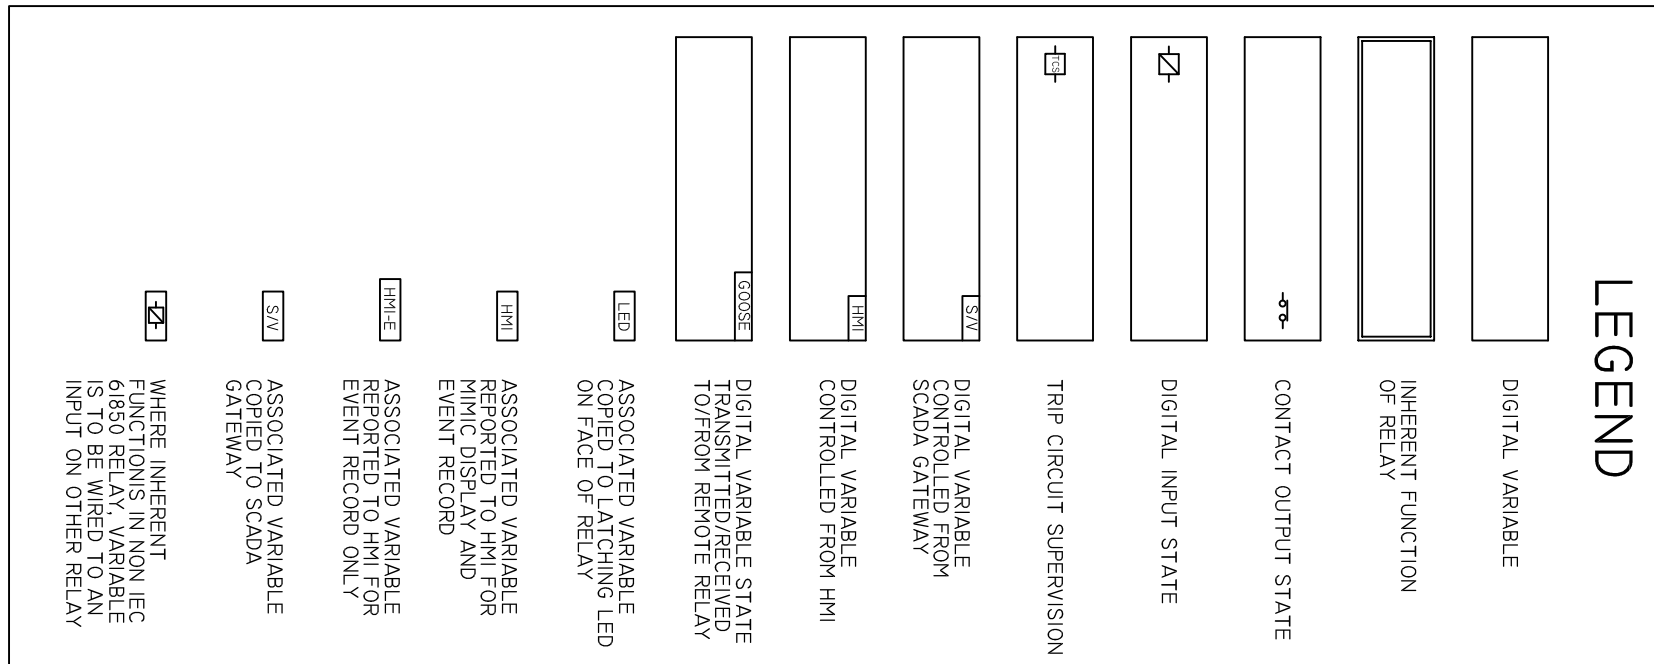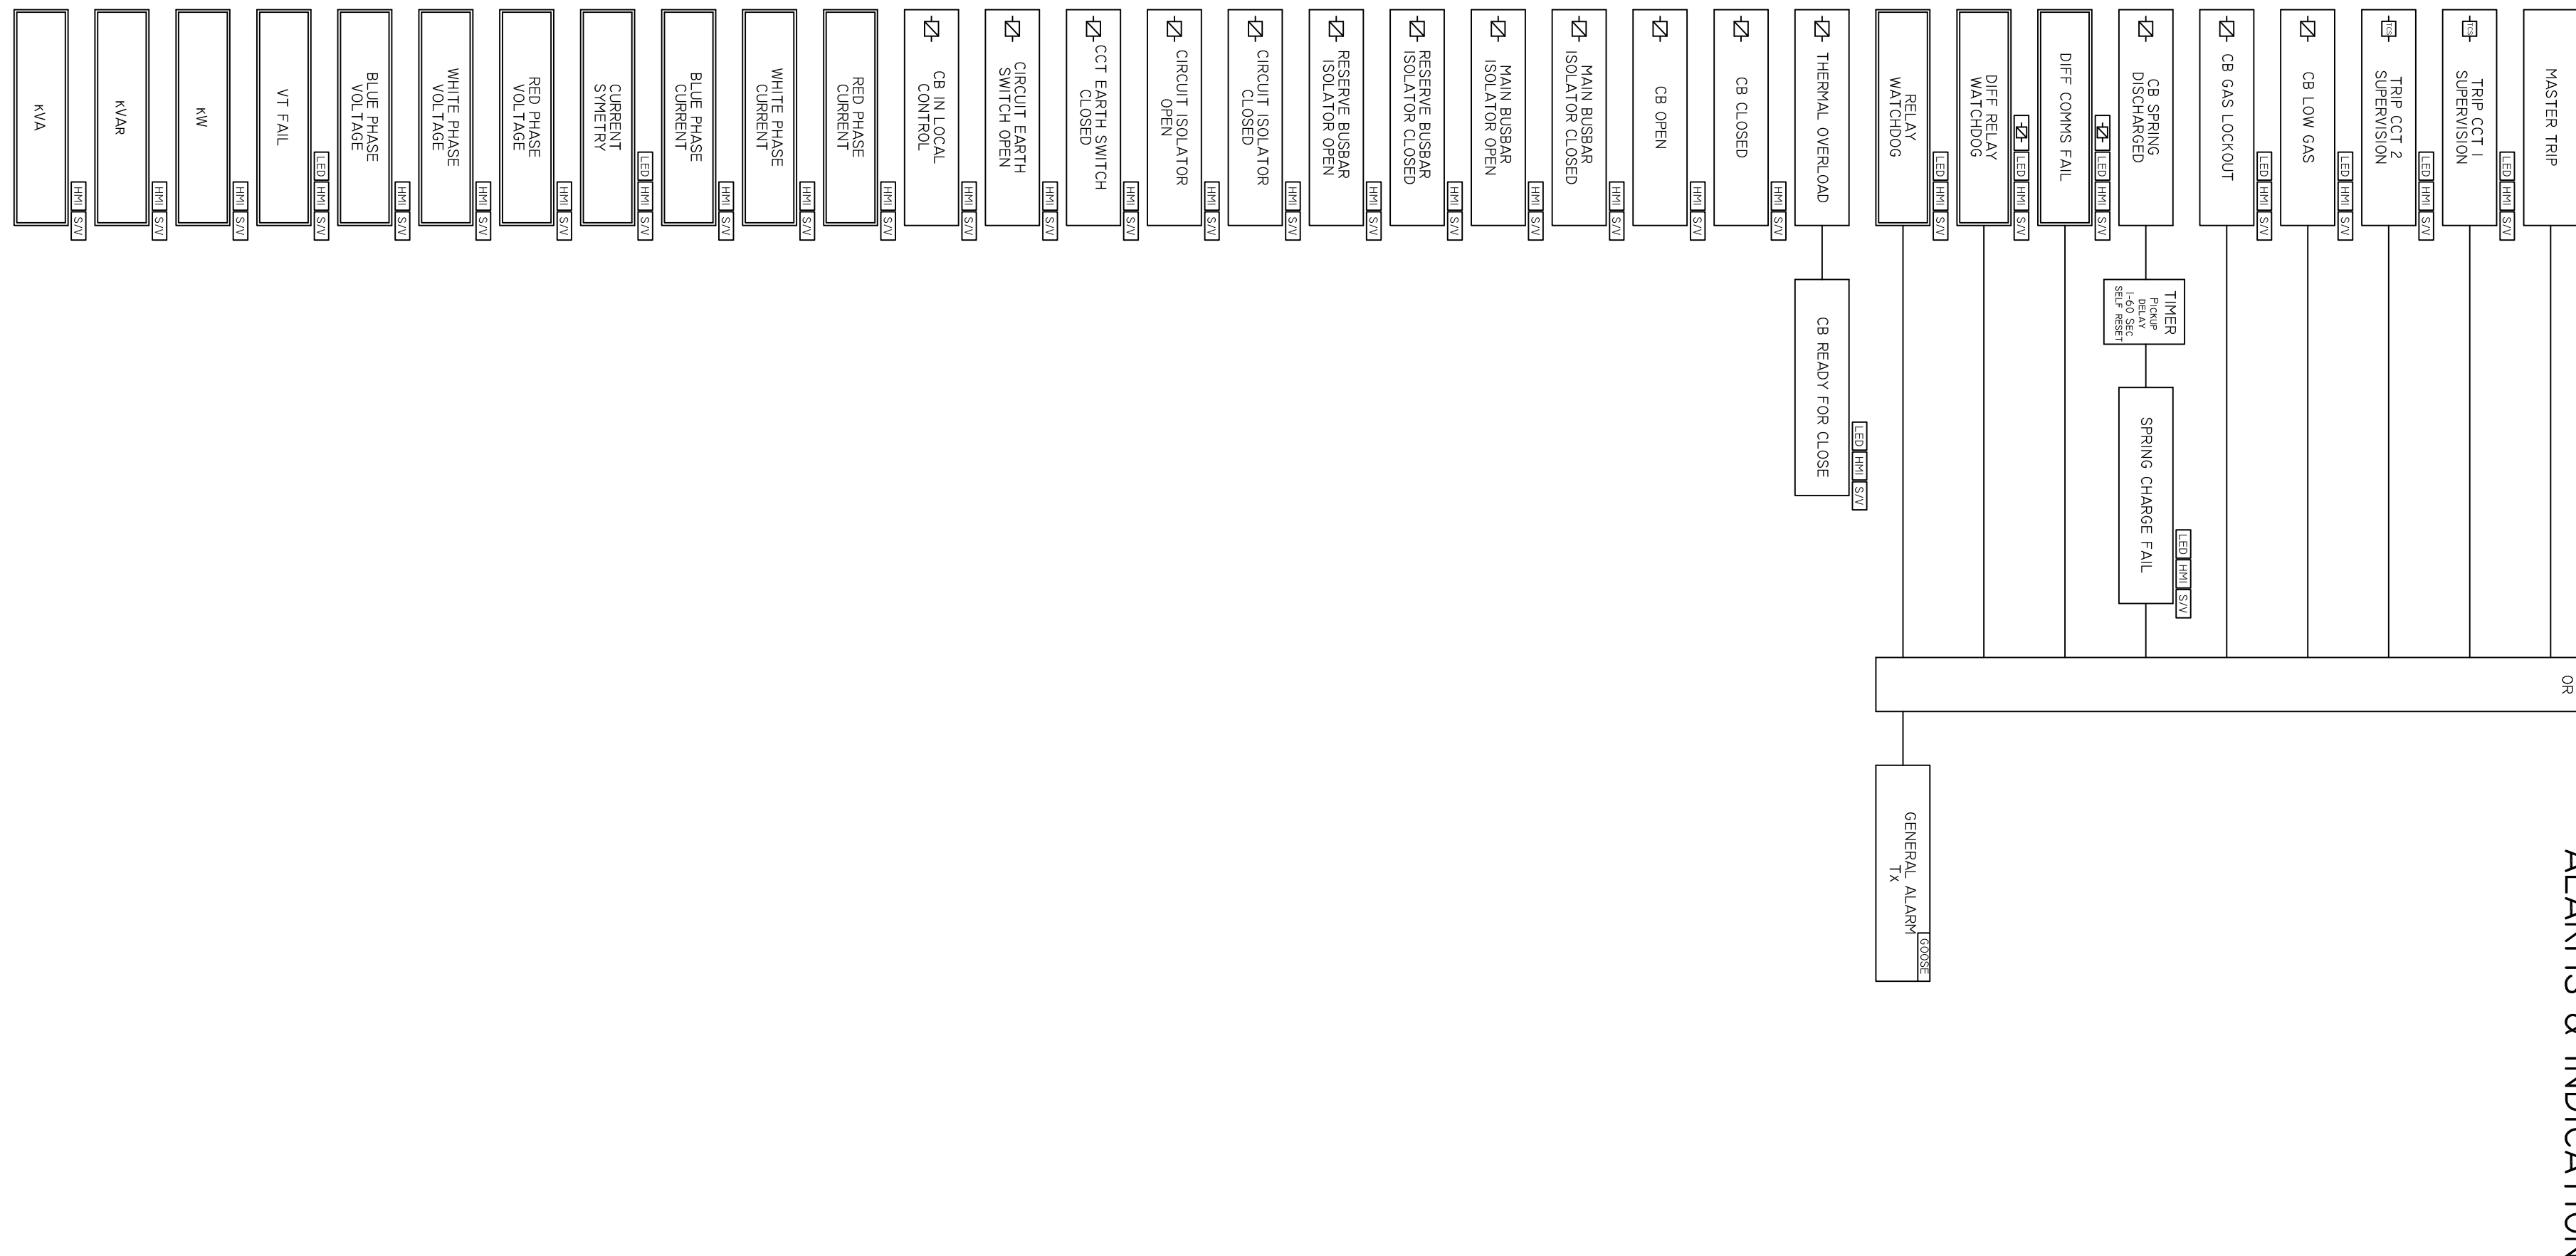[illegible]