




132kV CB CONTROL

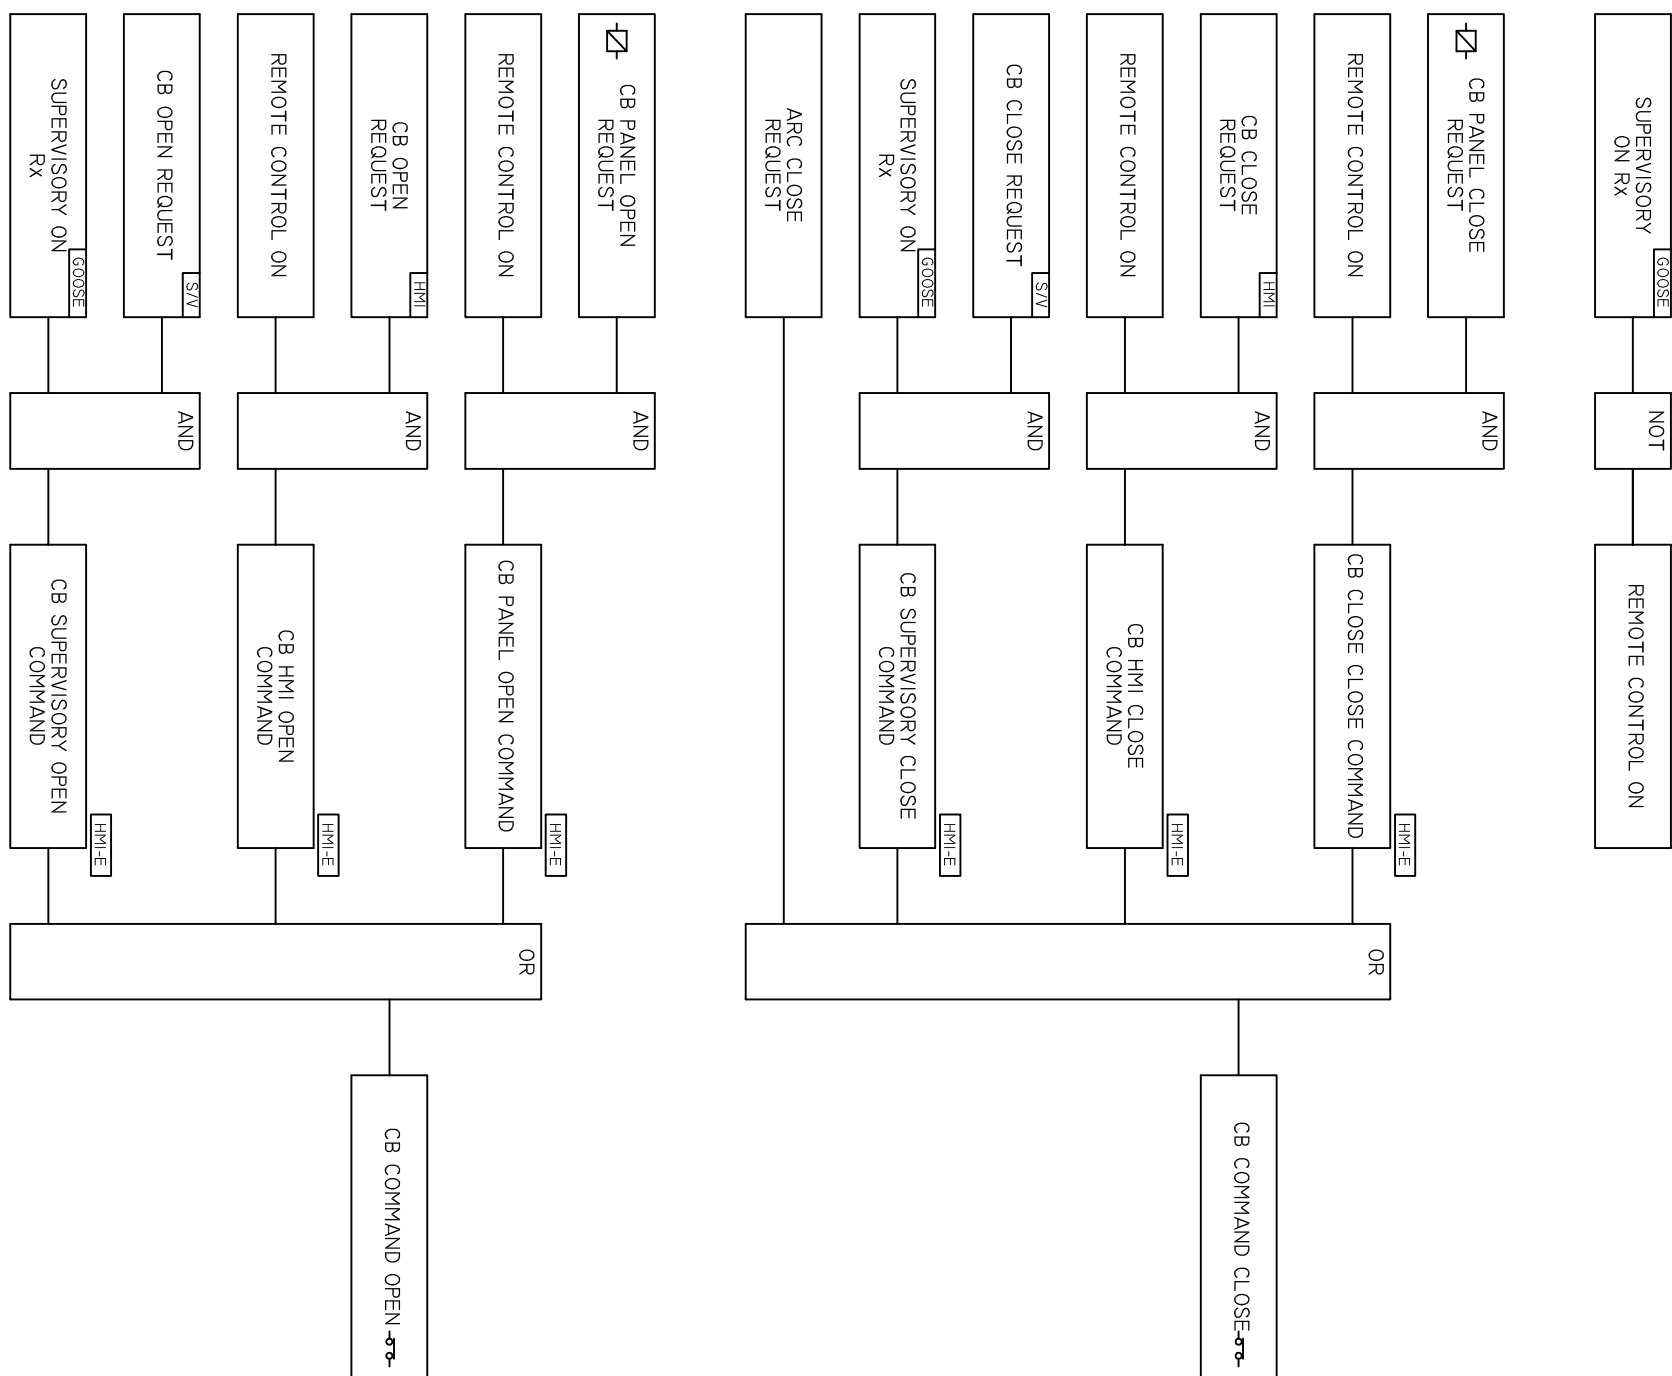


TRIPPING

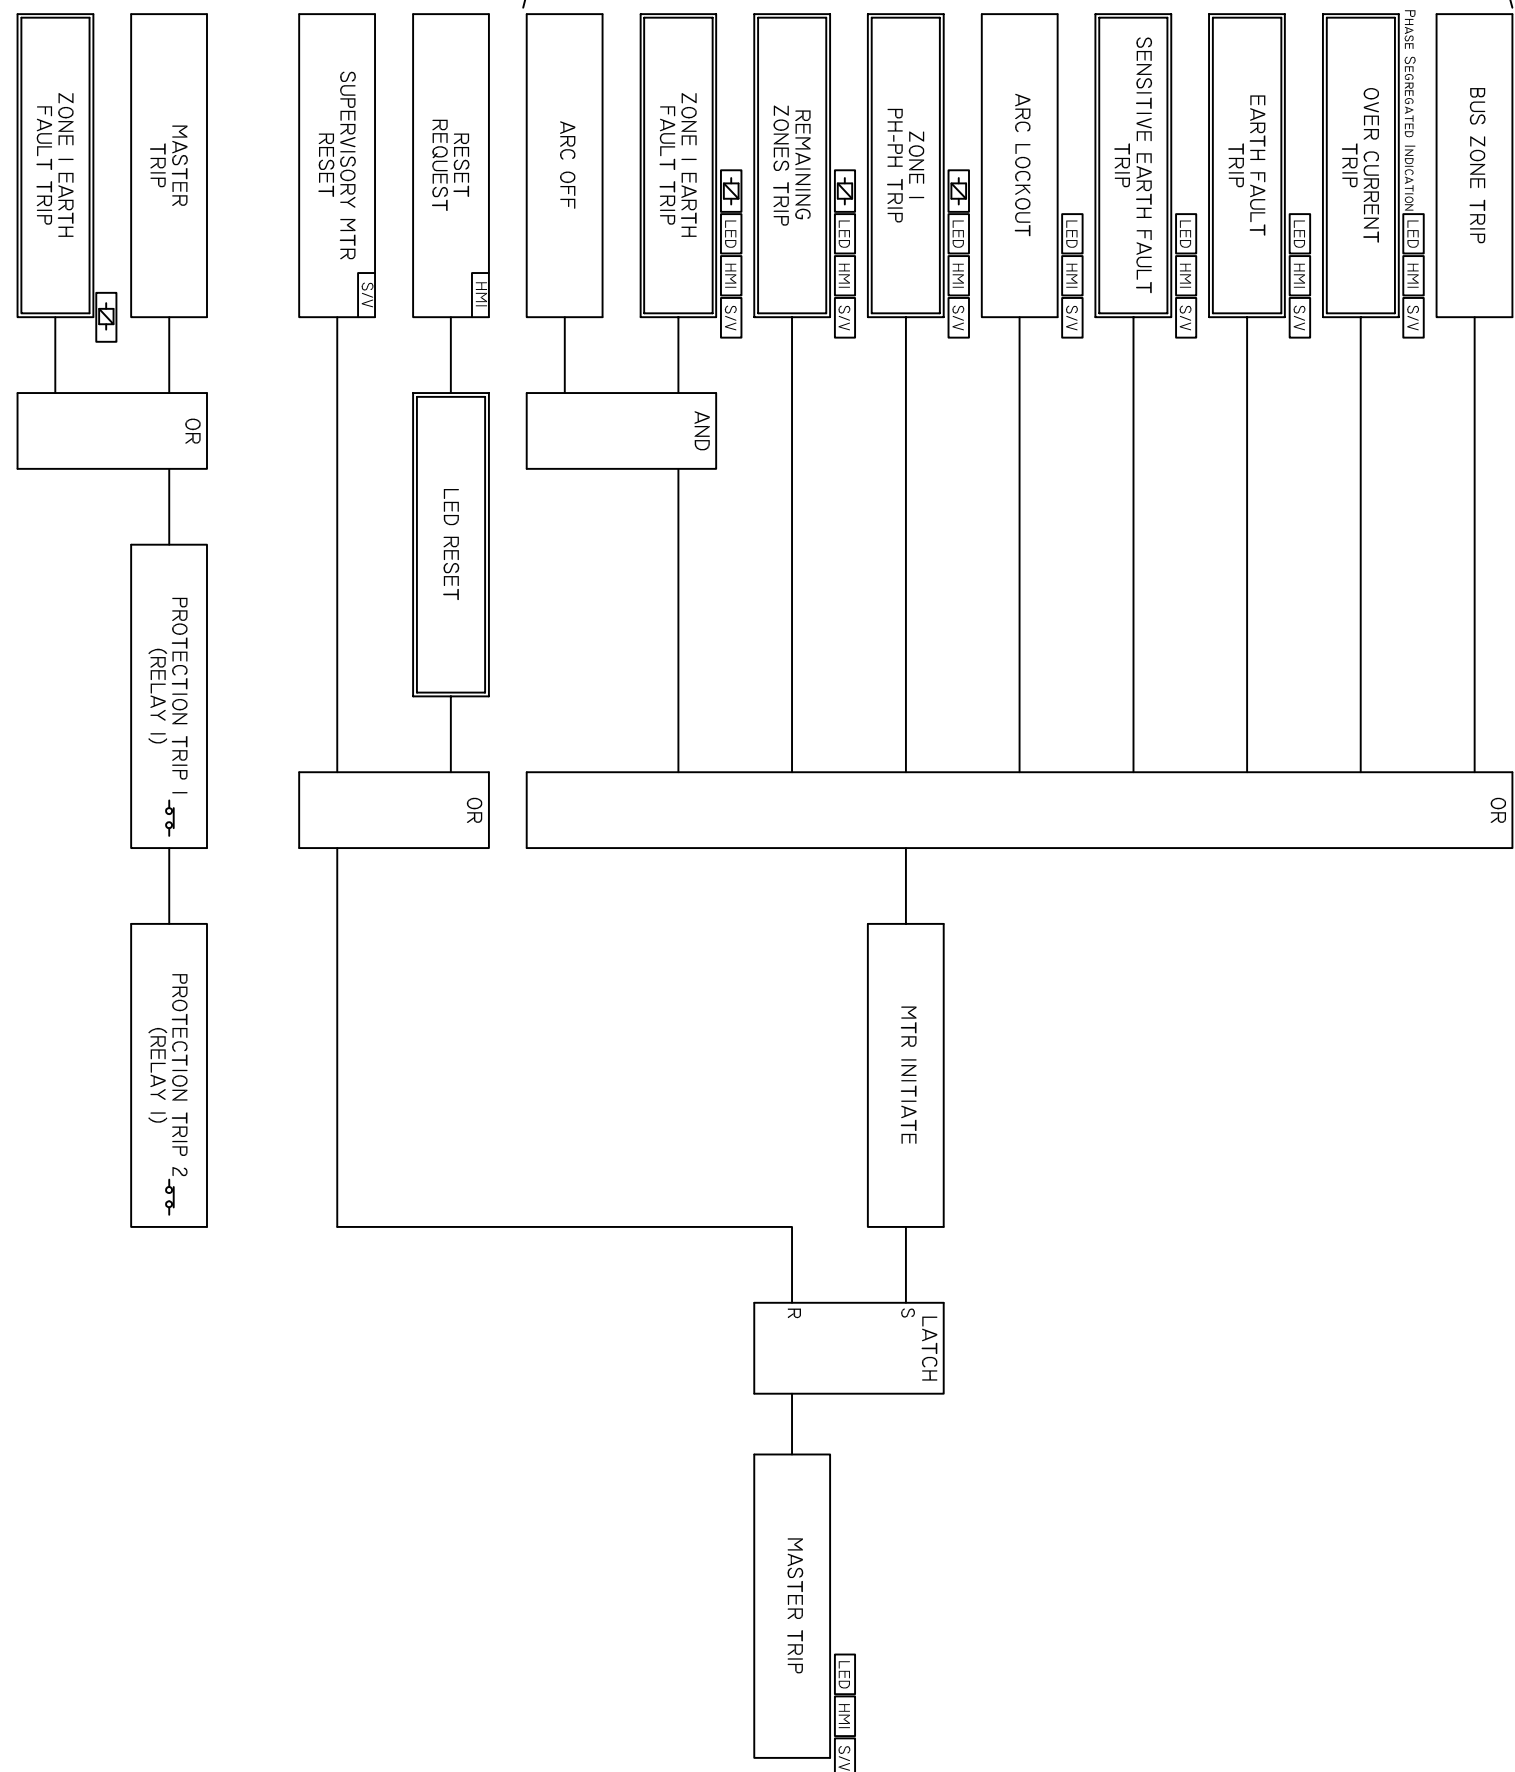


BUS ZONE/BREAKER FAIL

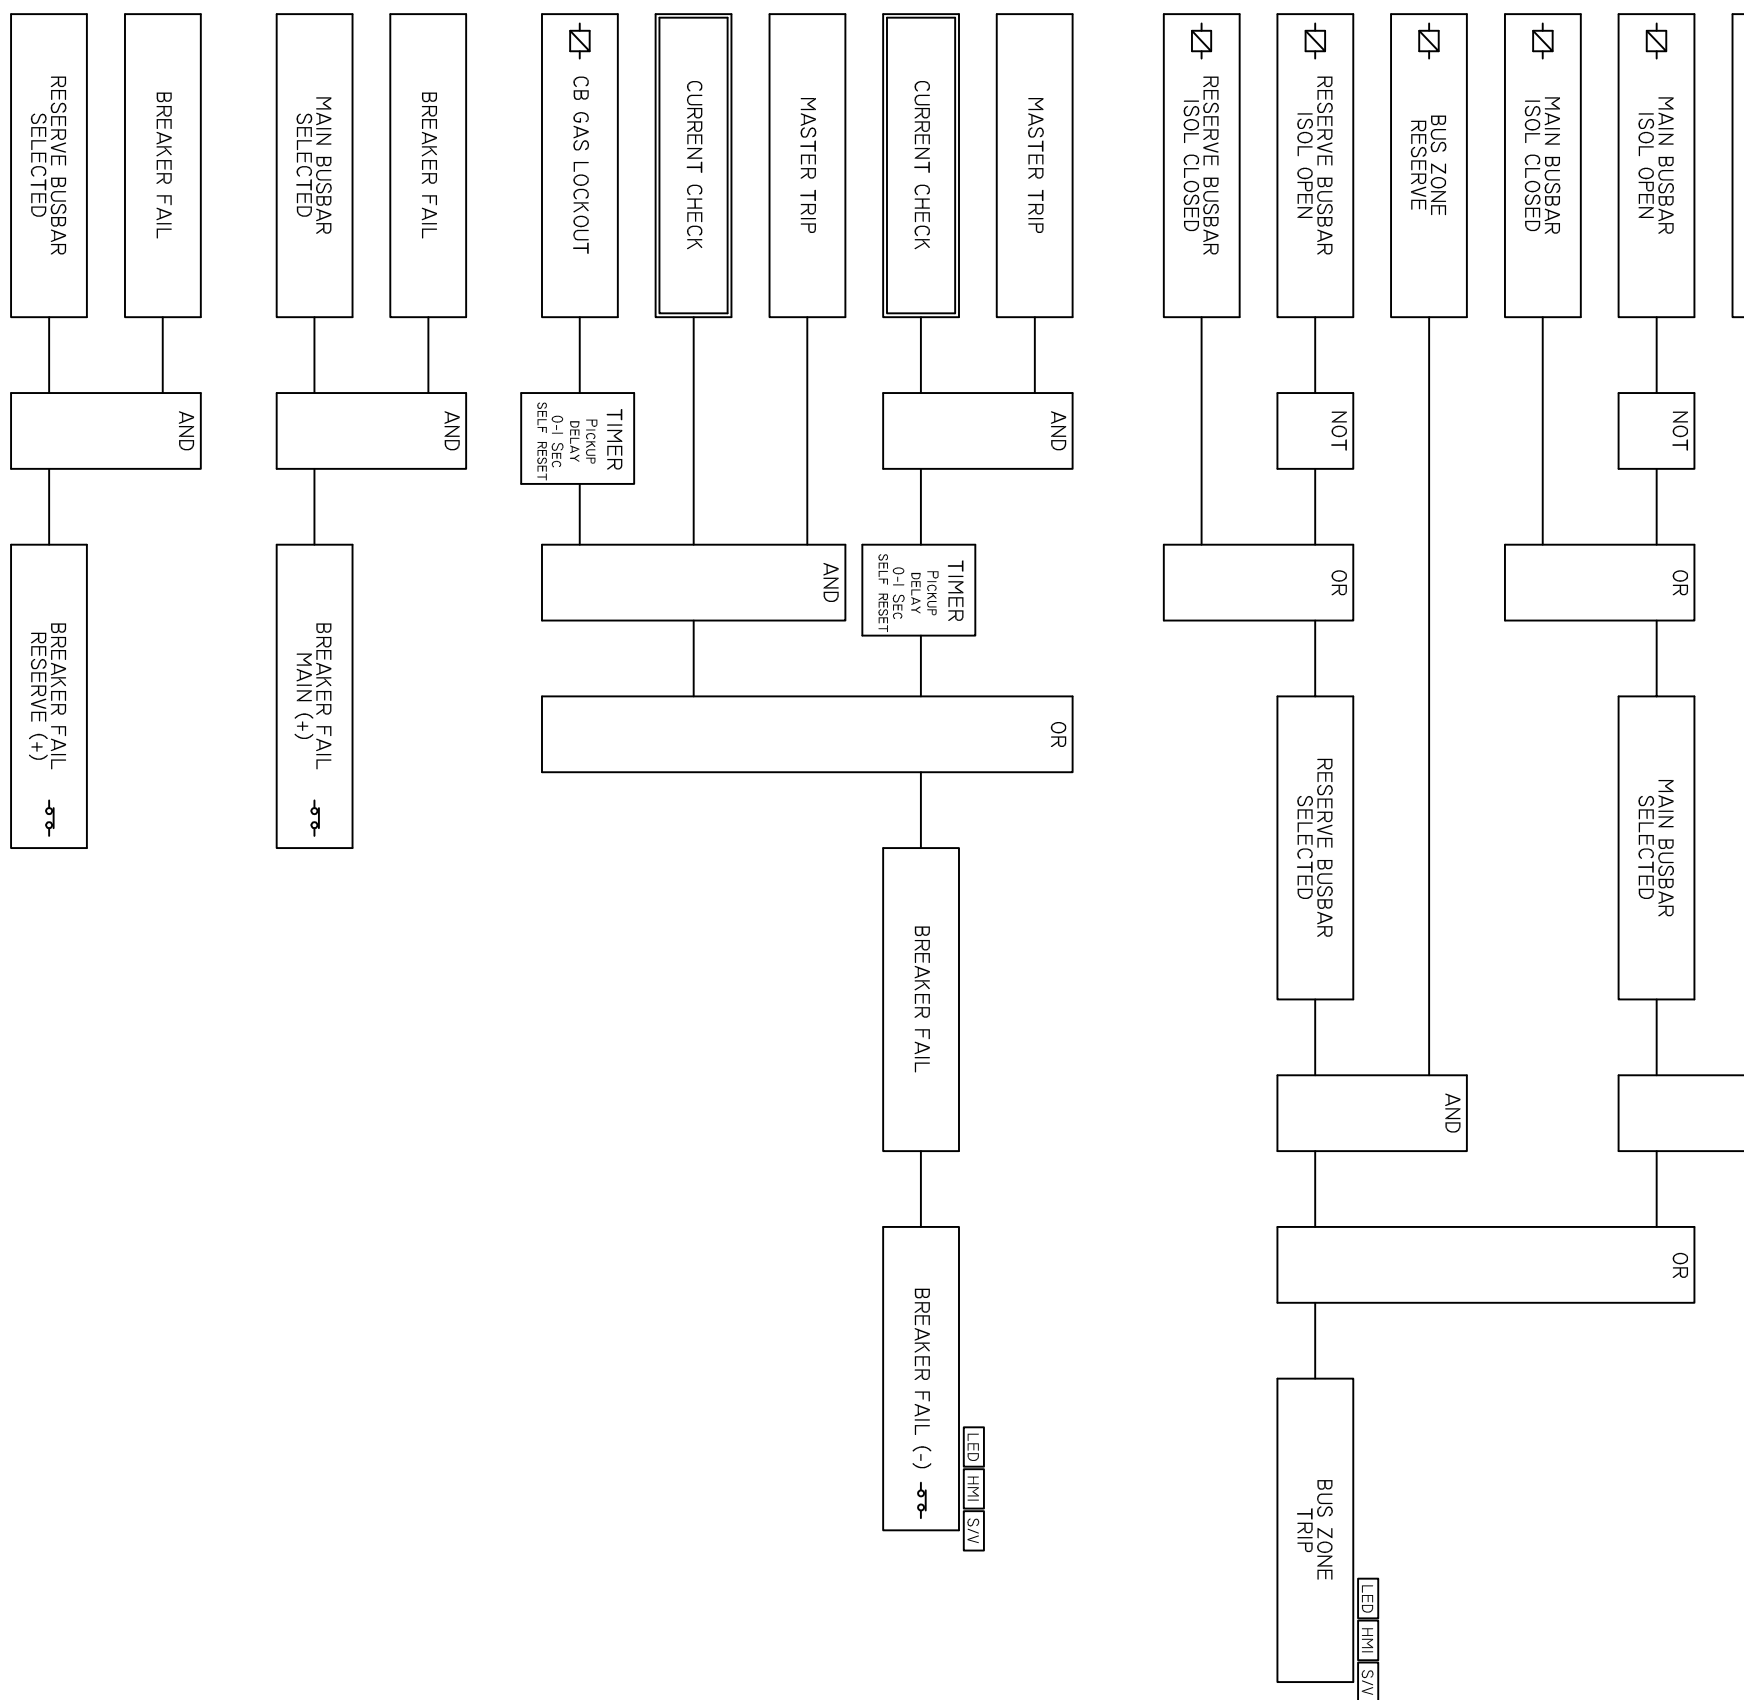

INTERLOCKING

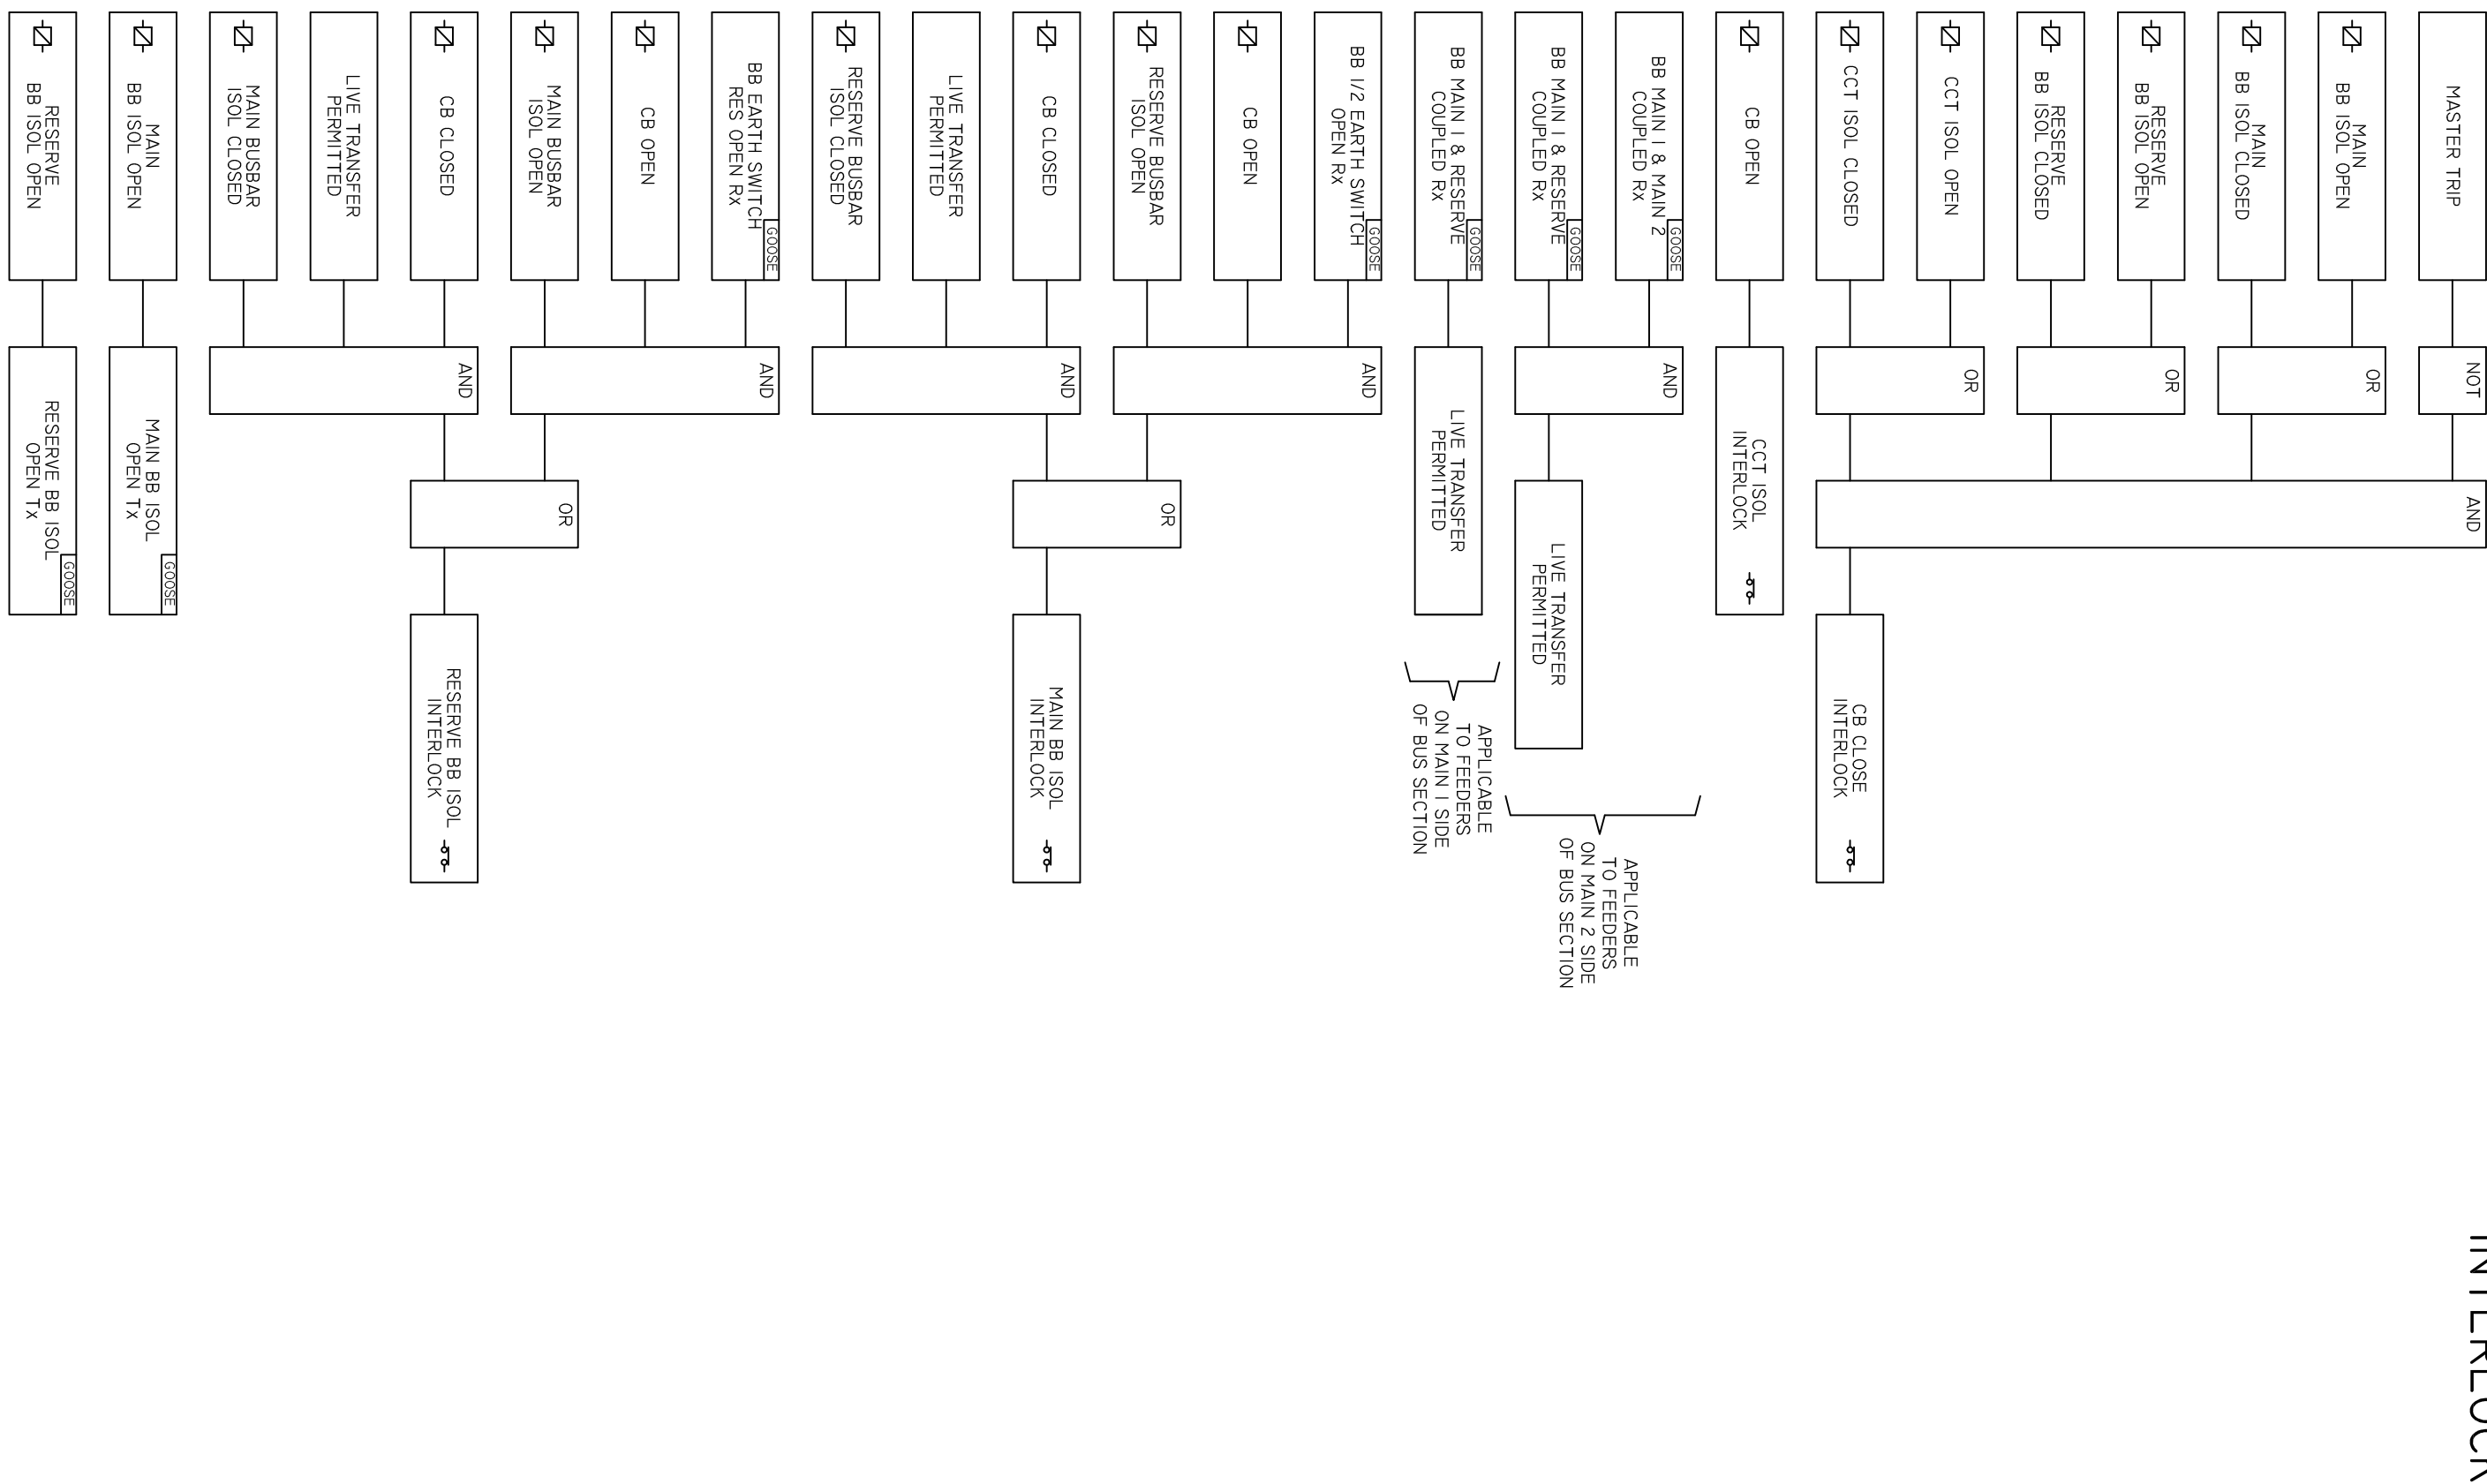

AUTO RE-CLOSING

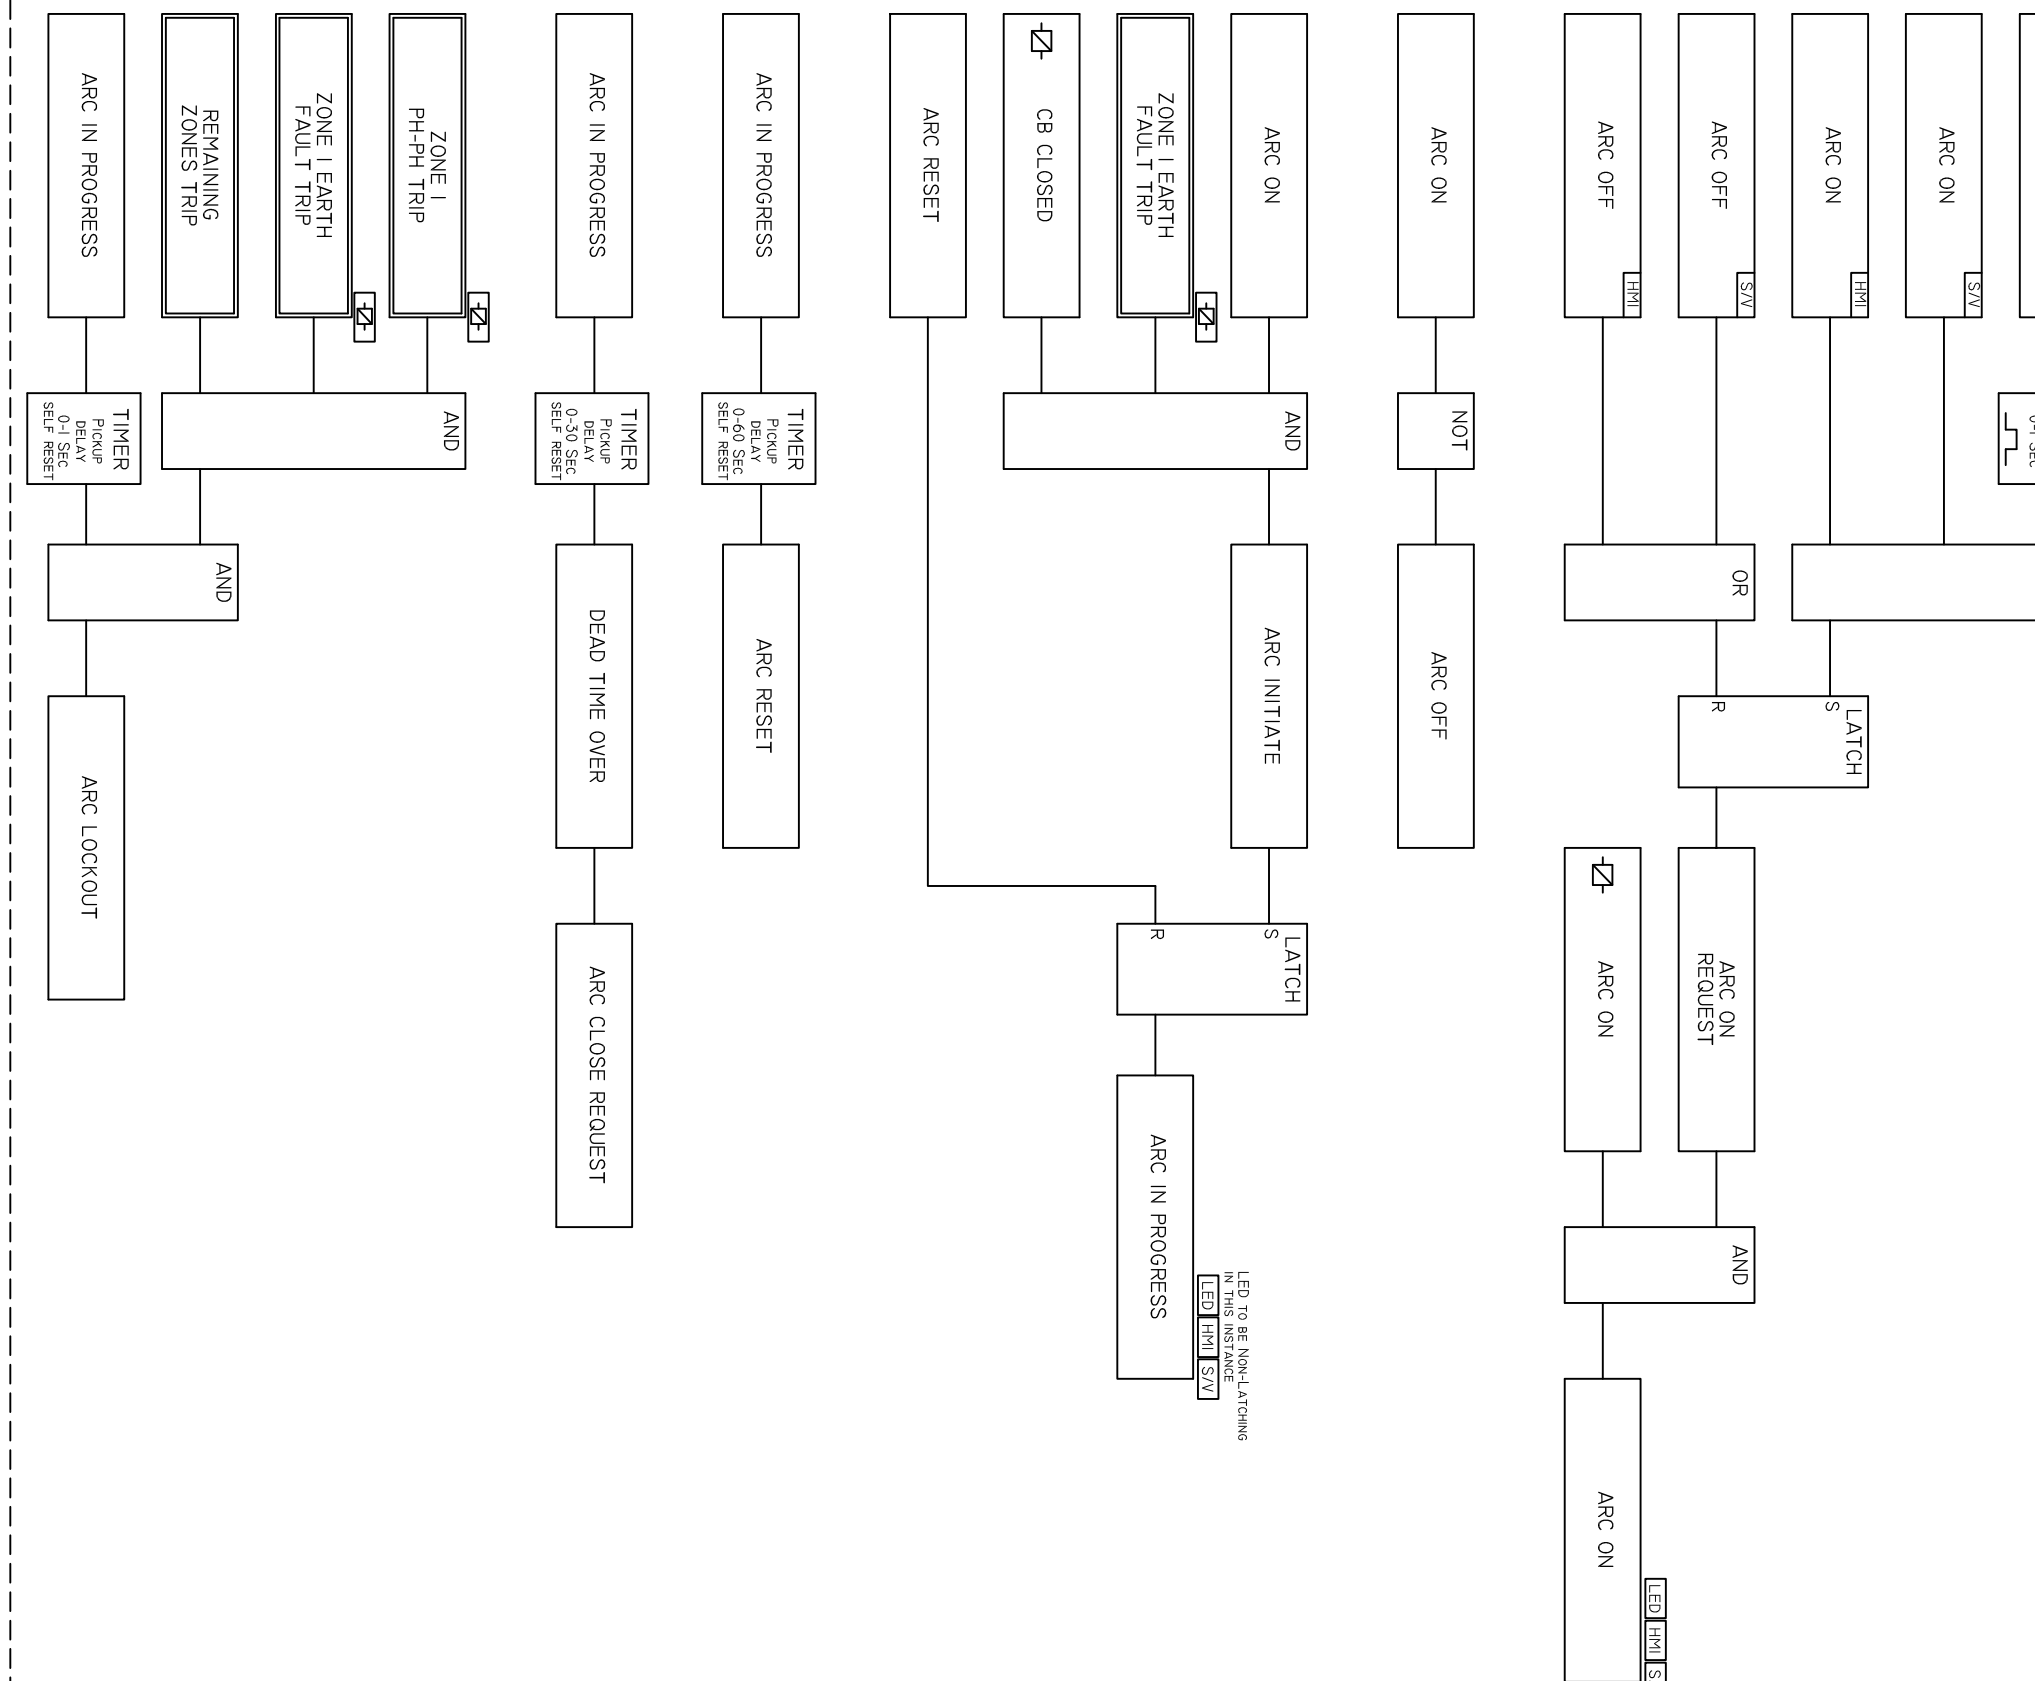

ALARMS & INDICATION

