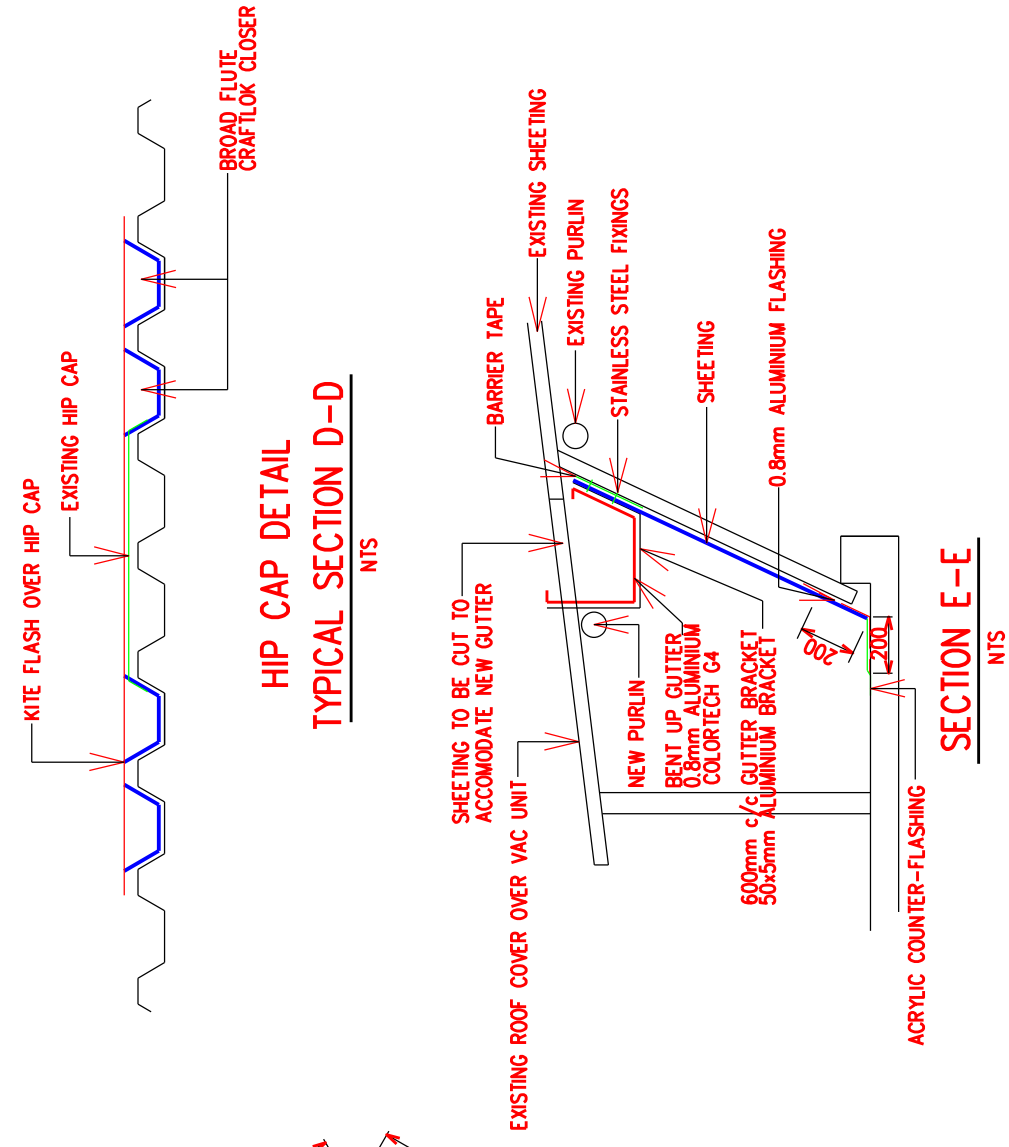
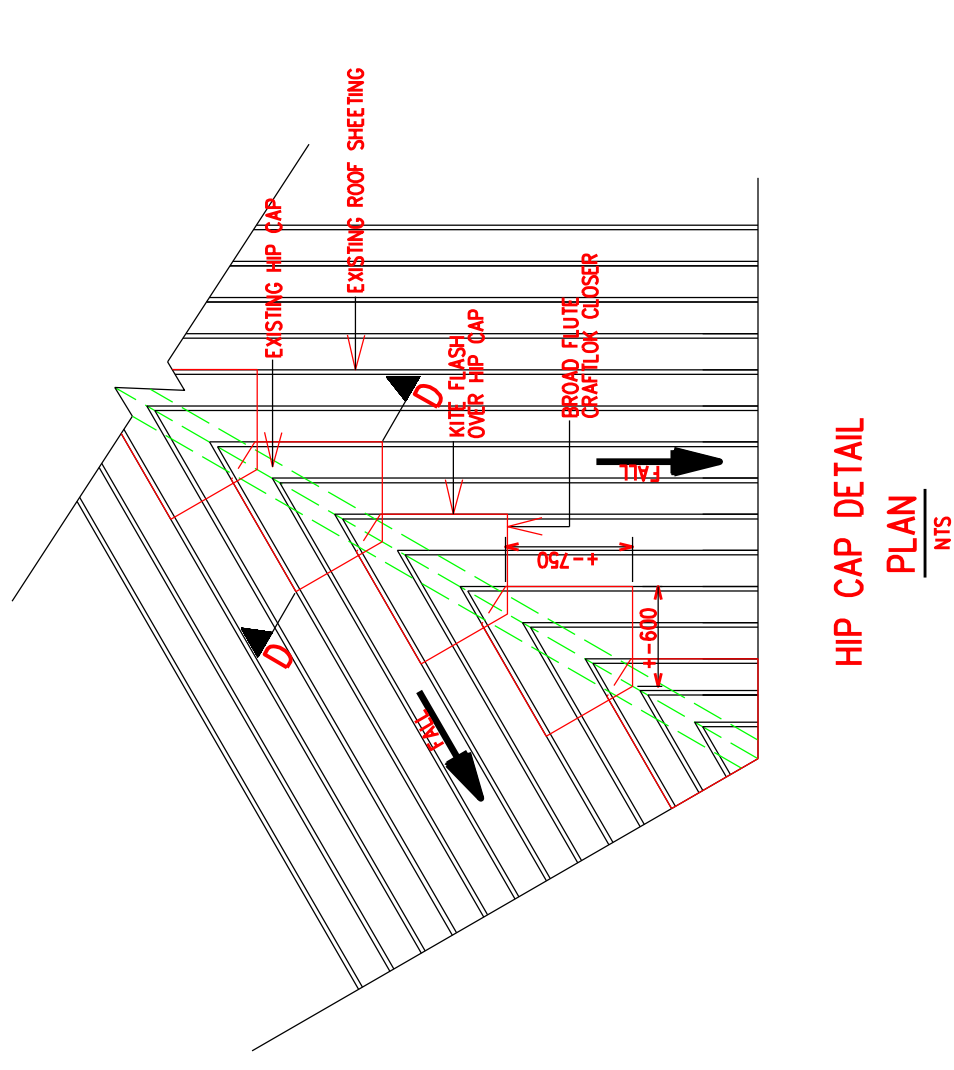
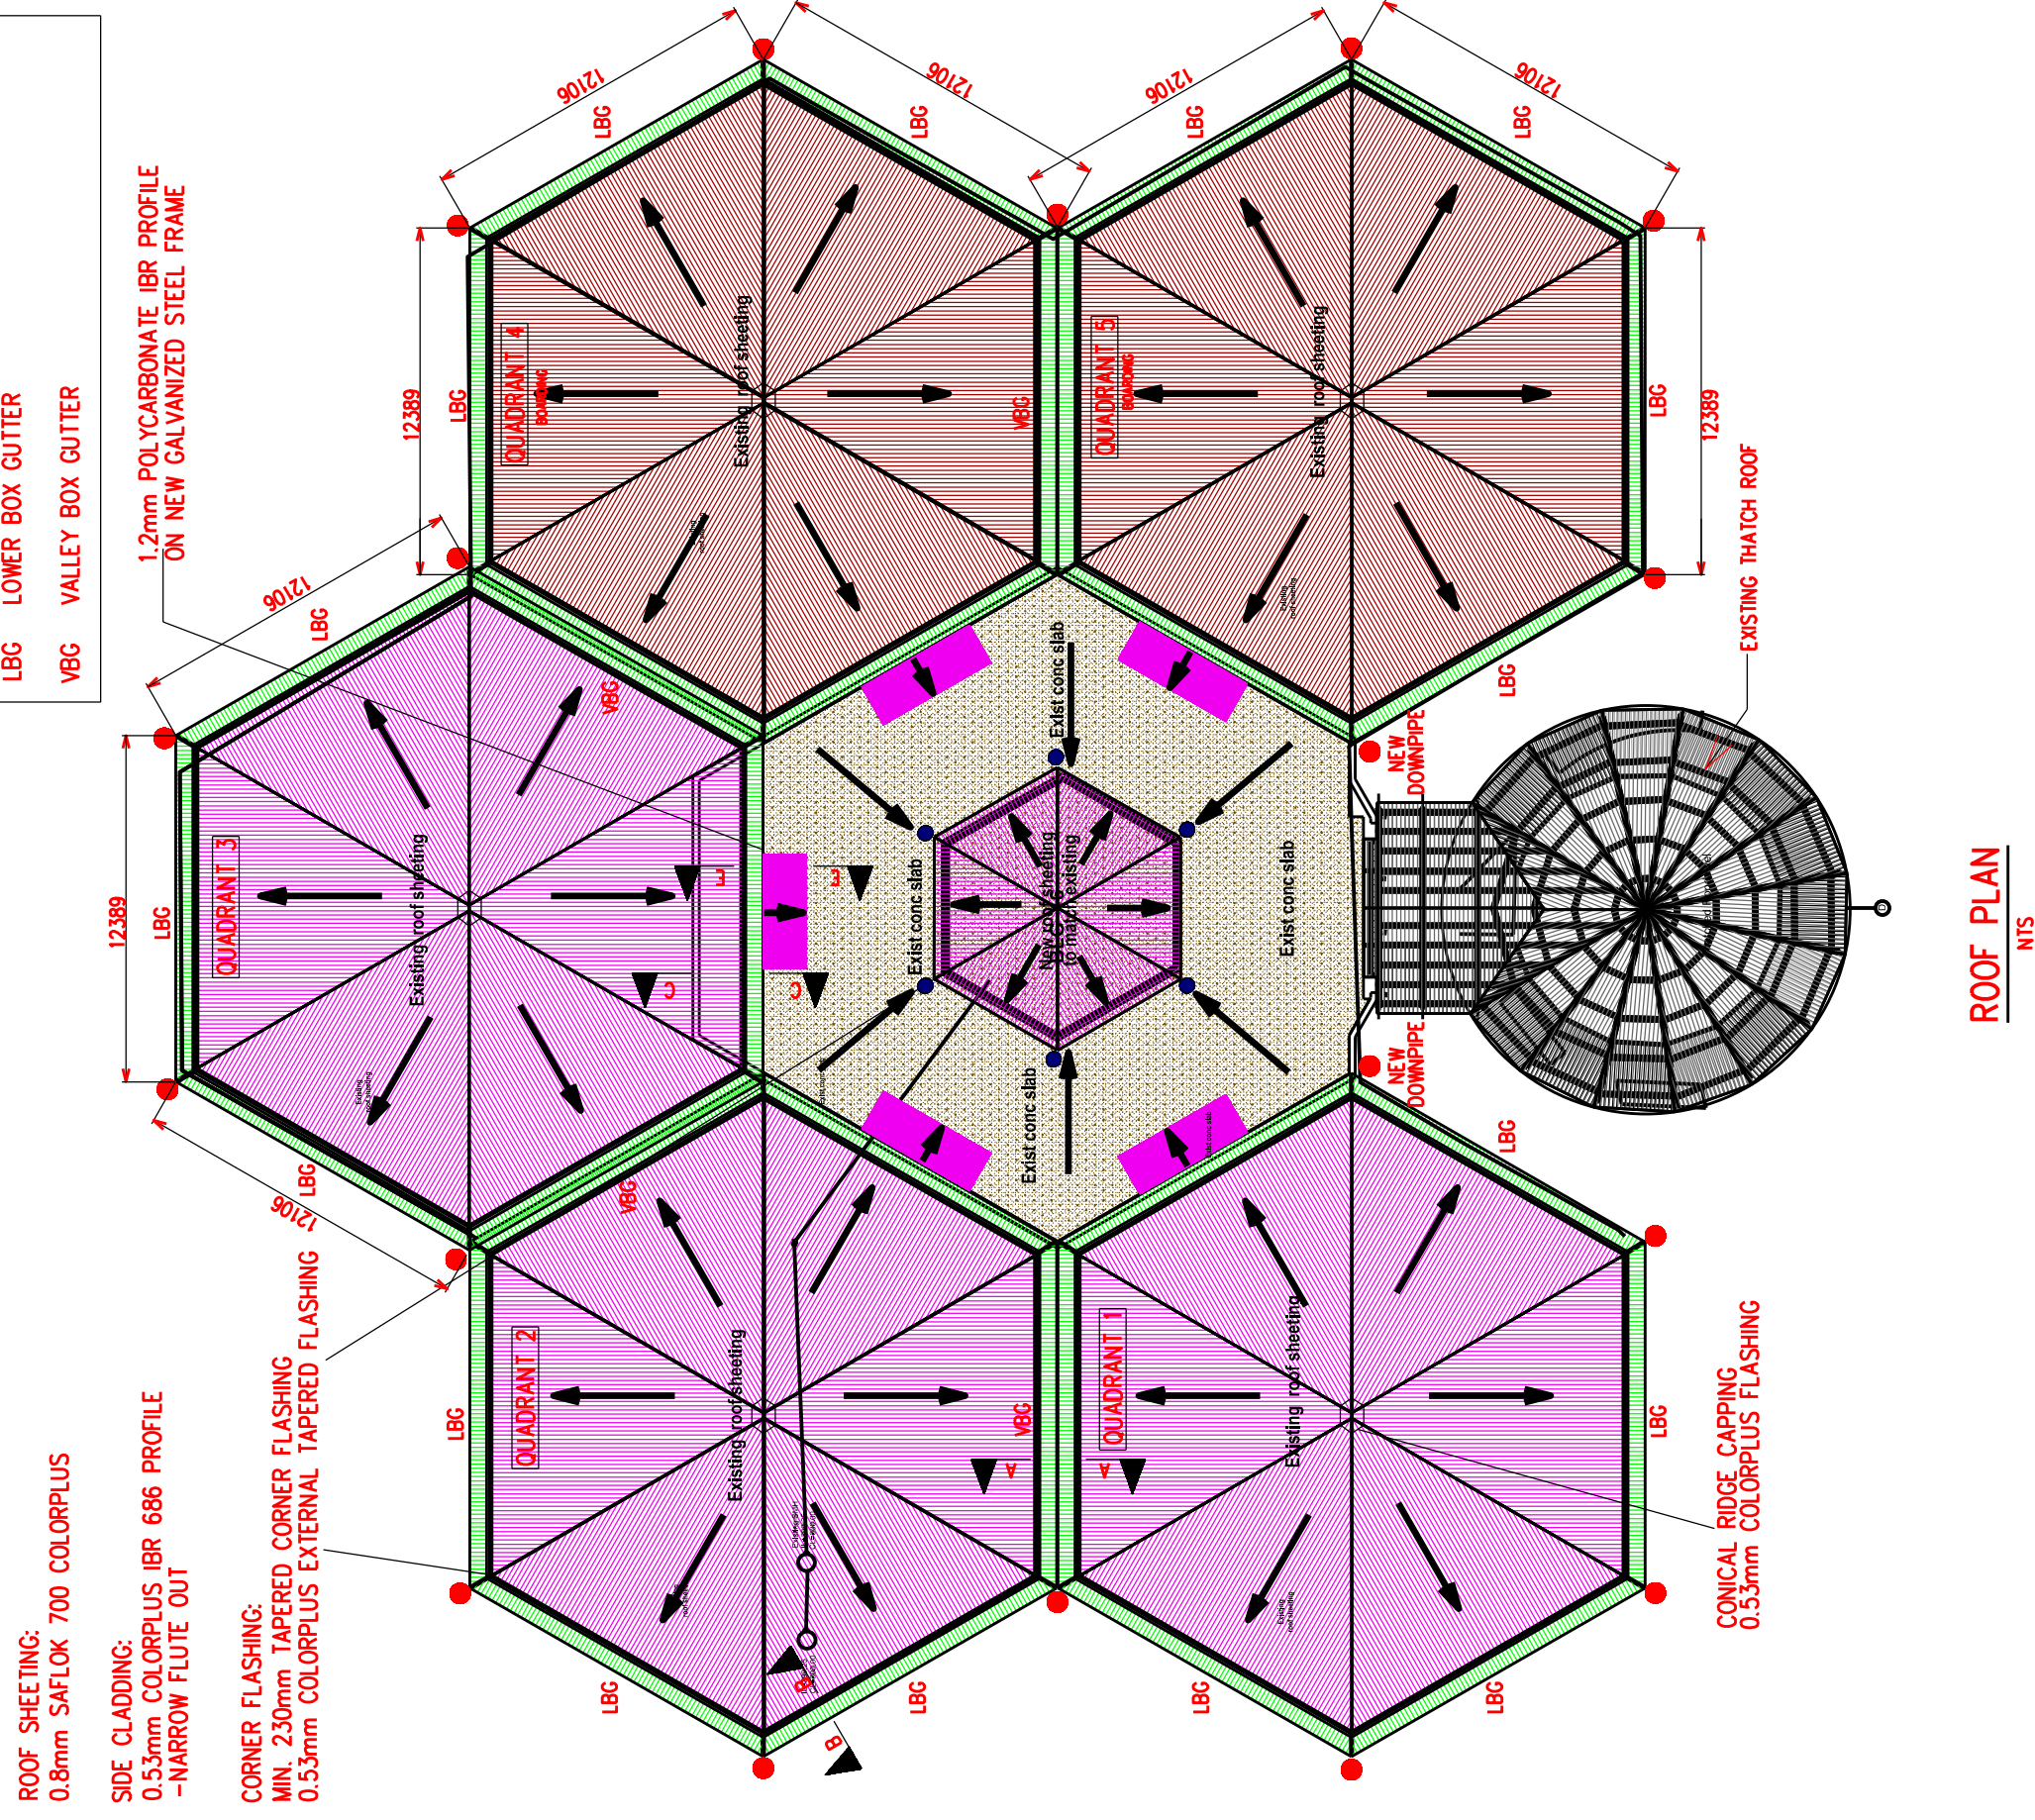
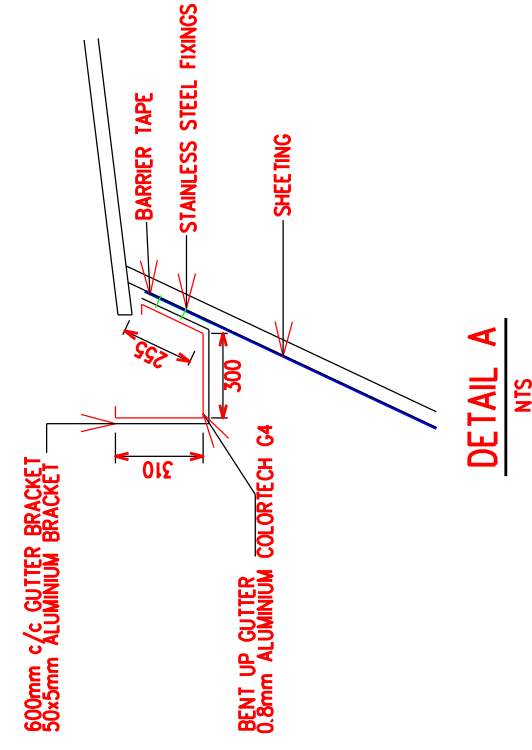
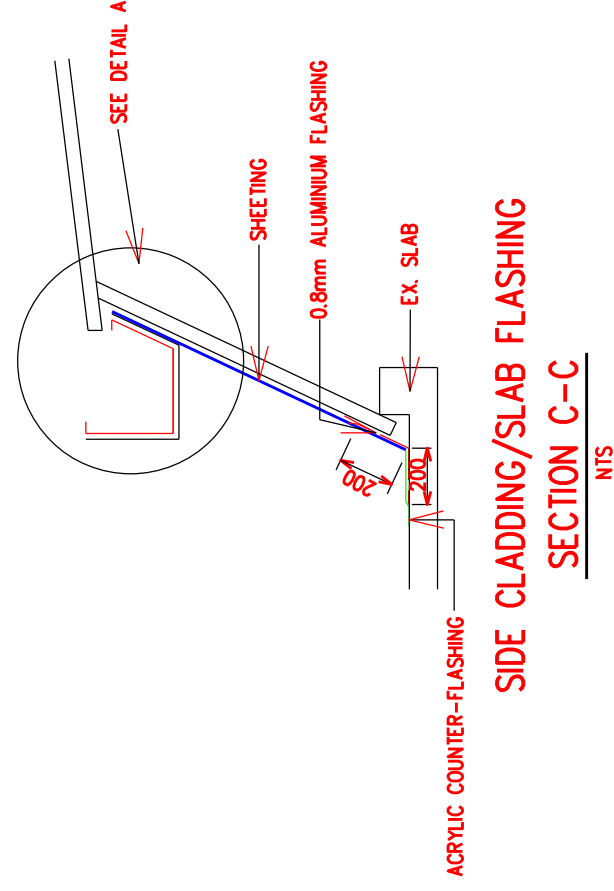
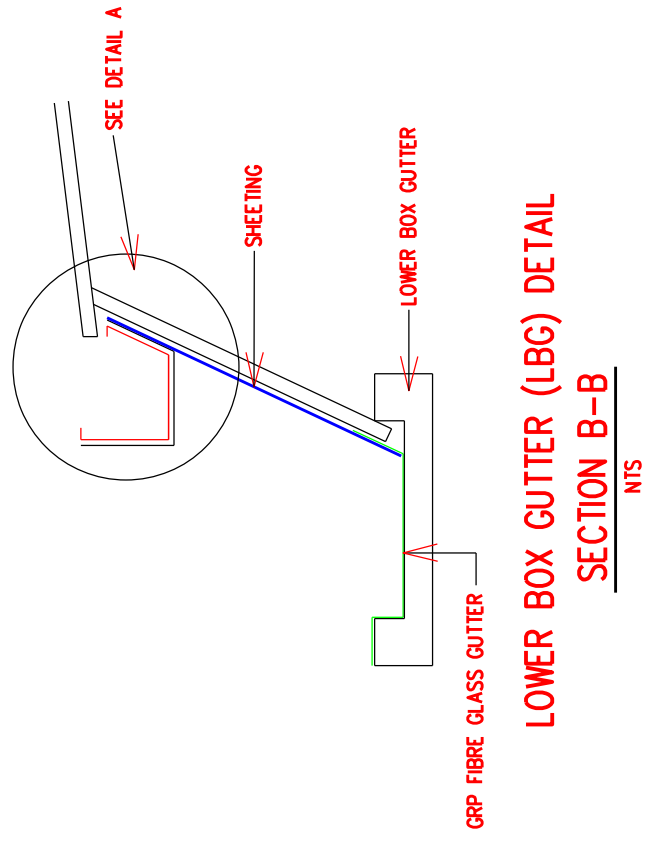
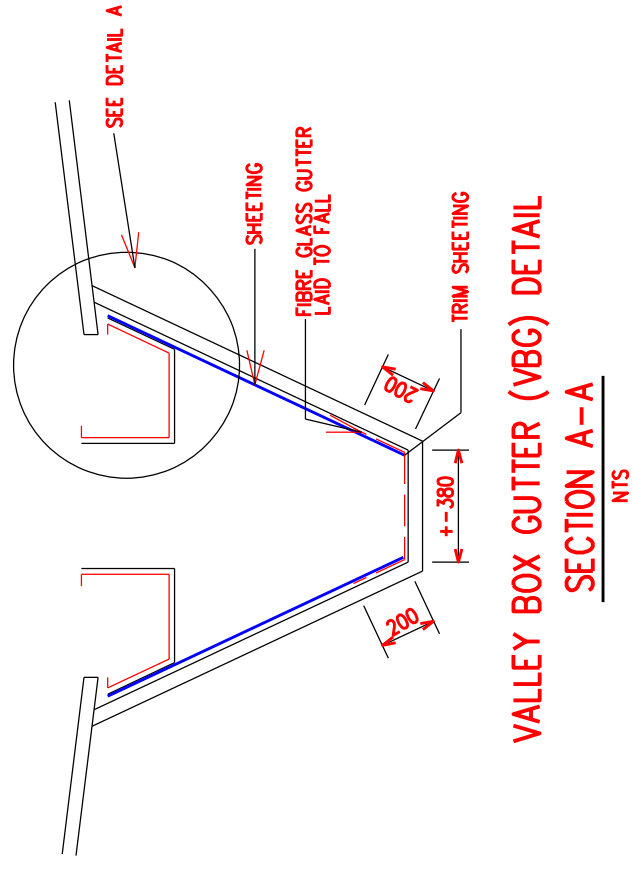


LEGEND	
	REMOVE FASCIAS & INSTALL NEW PERIMETER GUTTER
	DOWNPIPES – 160mm DIAMETER PVC
	FULL BORE OUTLETS
	EXISTING 0.8mm CRAFTLOK ALUMINIUM SHEETING WITH MILL FINISH
	TIMBER BOARD OVER METAL SHEETS
	EXISTING ROOF SLAB
	LOWER BOX GUTTER
	VALLEY BOX GUTTER

[illegible]