



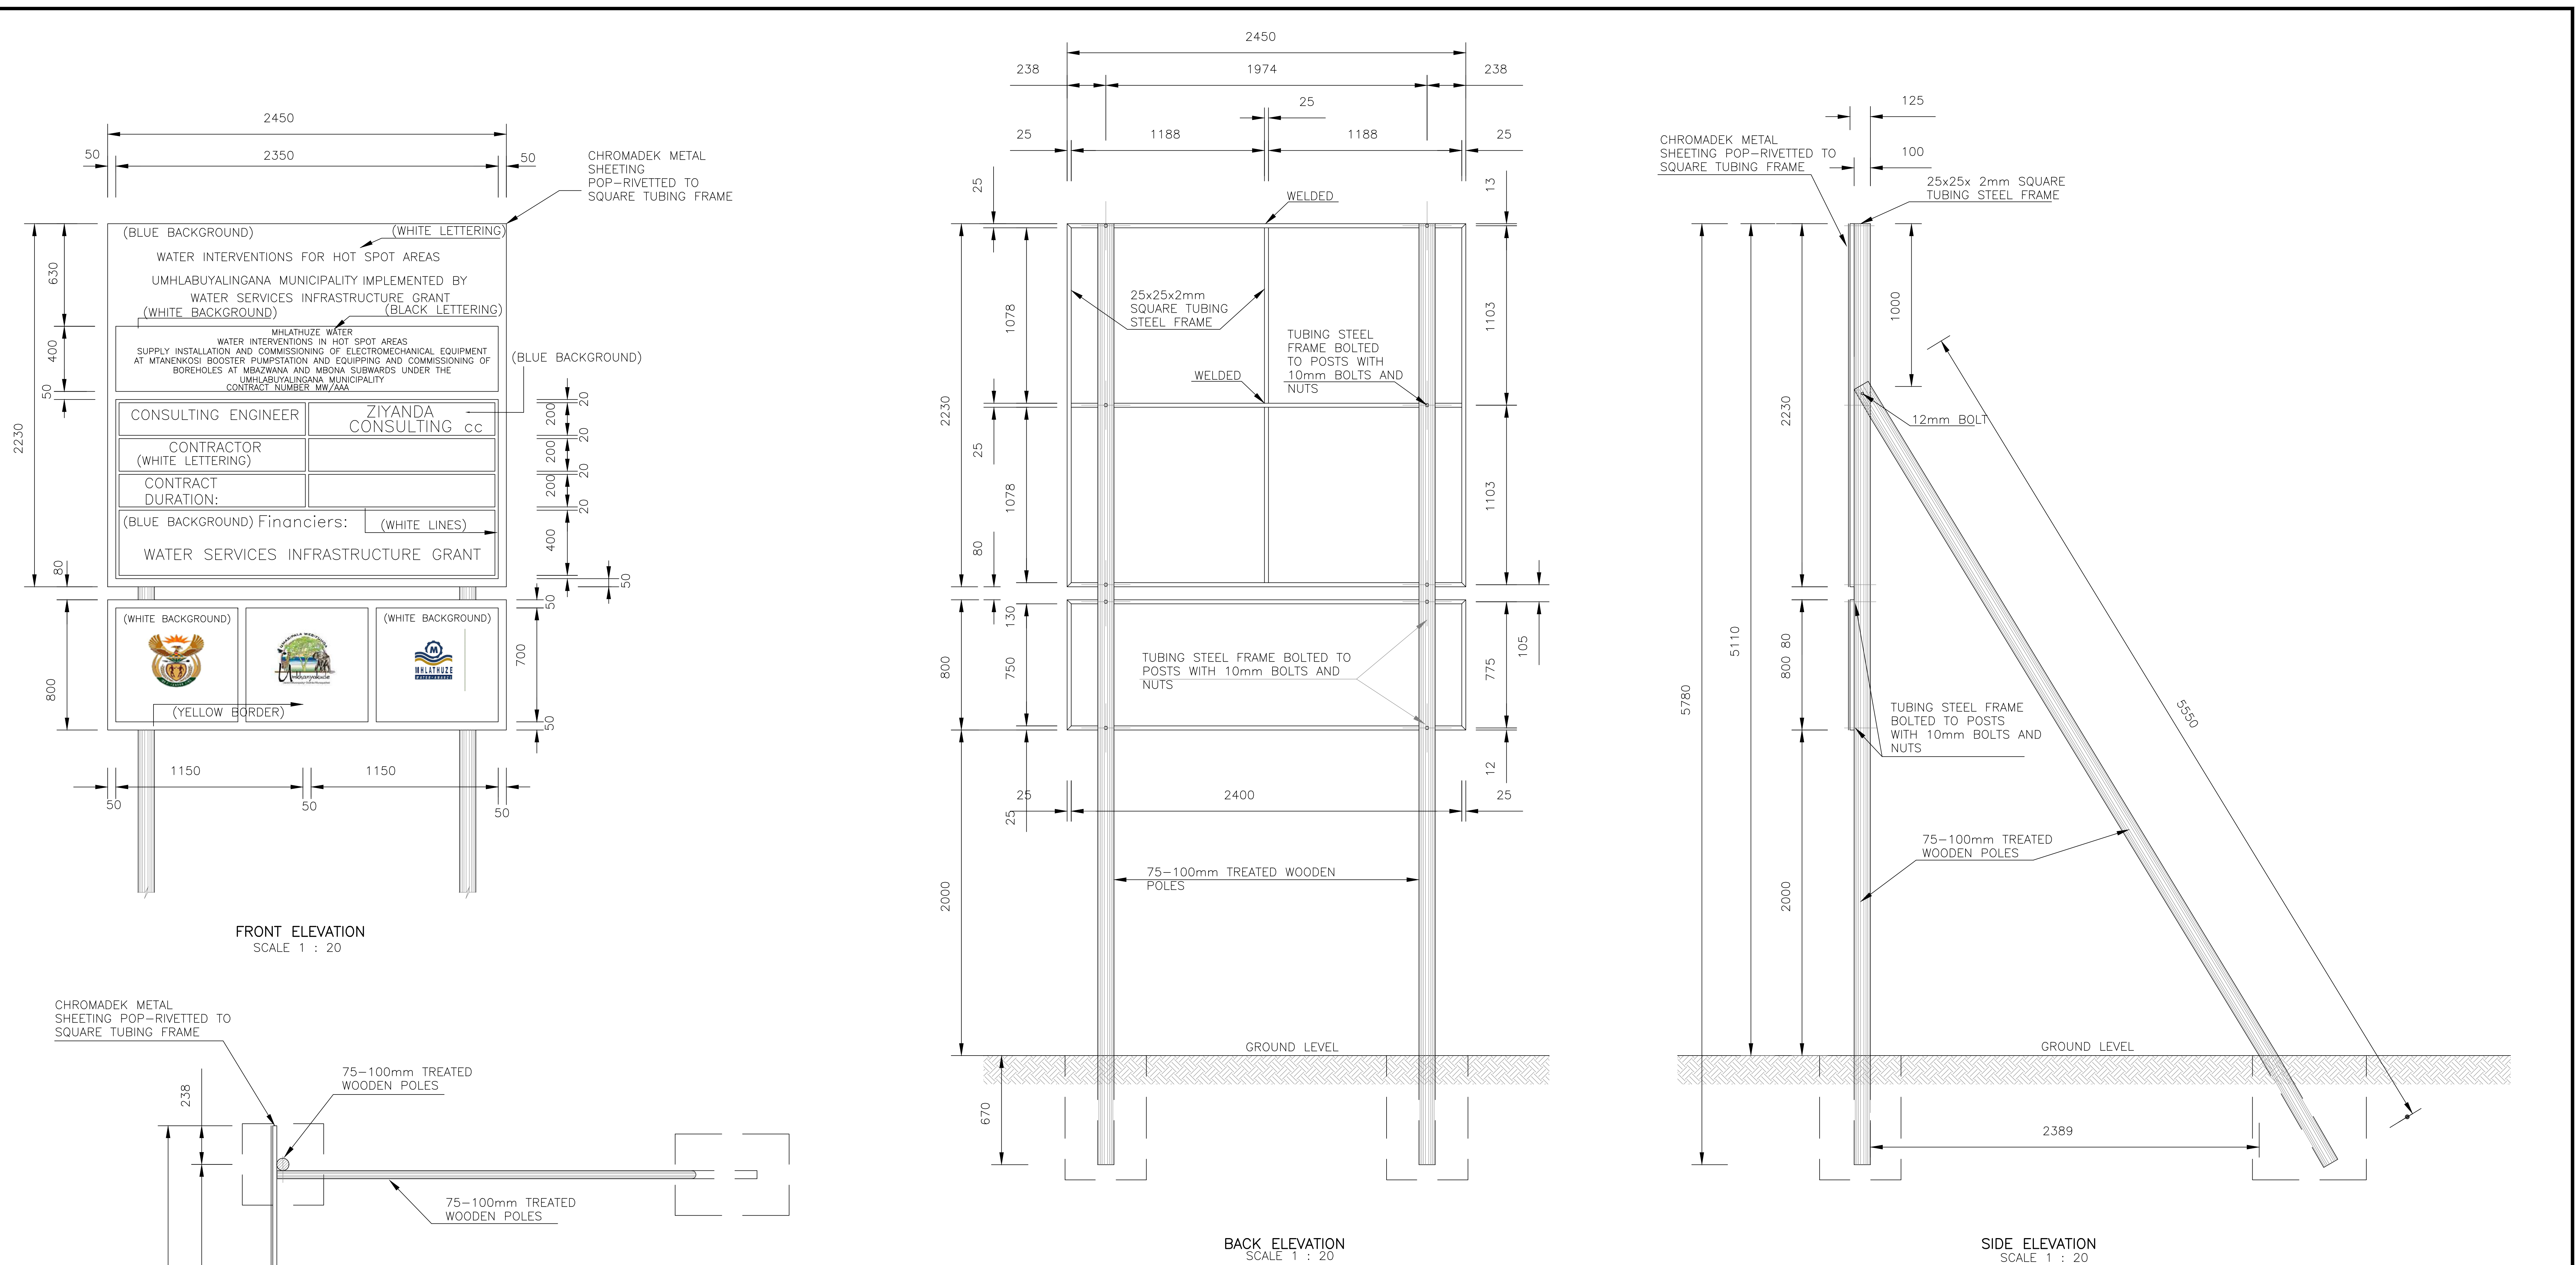

- NOTES
- 1) CHROMADEK METAL SHEETING (RUST RESISTANT METAL)
 - 2) SPRAY PAINTED TO CUSTOMER'S SPECIFICATIONS WITH AUTOMOTIVE QUALITY DUCO PAINT WORDING
 - 3) HIGH PERFORMANCE 5 TO 7 YEAR OUTDOOR QUALITY VINYL LOGOS UV RESISTANT FULL COLOUR THERMAL PRINT ONTO A HIGH PERFORMANCE OUTDOOR GRADE VINYL SUBSTRATE OR HIGH PERFORMANCE 5 TO 7 YEAR OUTDOOR QUALITY
 - 4) VINYL APPLIED DIRECTLY TO THE PREPARED CHROMADEK (IF LOGO CONSISTS OF FLAT COLOURS)
 - 5) LOCATION THE BOARD MUST BE ERECTED AT THE ENTRANCE TO THE CONSTRUCTION SITE
 - 6) ERECTION DURATION THE BOARD MUST REMAIN UNTIL THE END OF THE DEFFECTS LIABILITY PERIOD

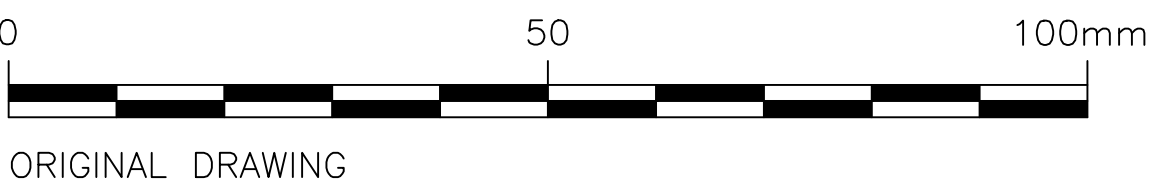

--	--	