




LEGEND

LIST OF SYMBOLS

- BUSBAR
- TRIPLE POLE
- DOUBLE POLE
- SINGLE POLE
- CIRCUIT BREAKER
 - ACB INDICATES AIR CIRCUIT BREAKER
 - MA INDICATES MOTOR MAGNETIC PROTECTION BREAKER
- ISOLATOR
- NUMBER OF CORES
- CABLE SIZE (sq mm)
- EARTH CONDUCTOR SIZE (sq mm)
- EARTH LEAKAGE PROTECTION UNIT 63A UNLESS OTHERWISE SPECIFIED
- DAYLIGHT SWITCH
- WEATHERPROOF SWITCH MOUNTED ON BOARD
- 60A BY PASS
- CONTACTOR WITH BYPASS SWITCH

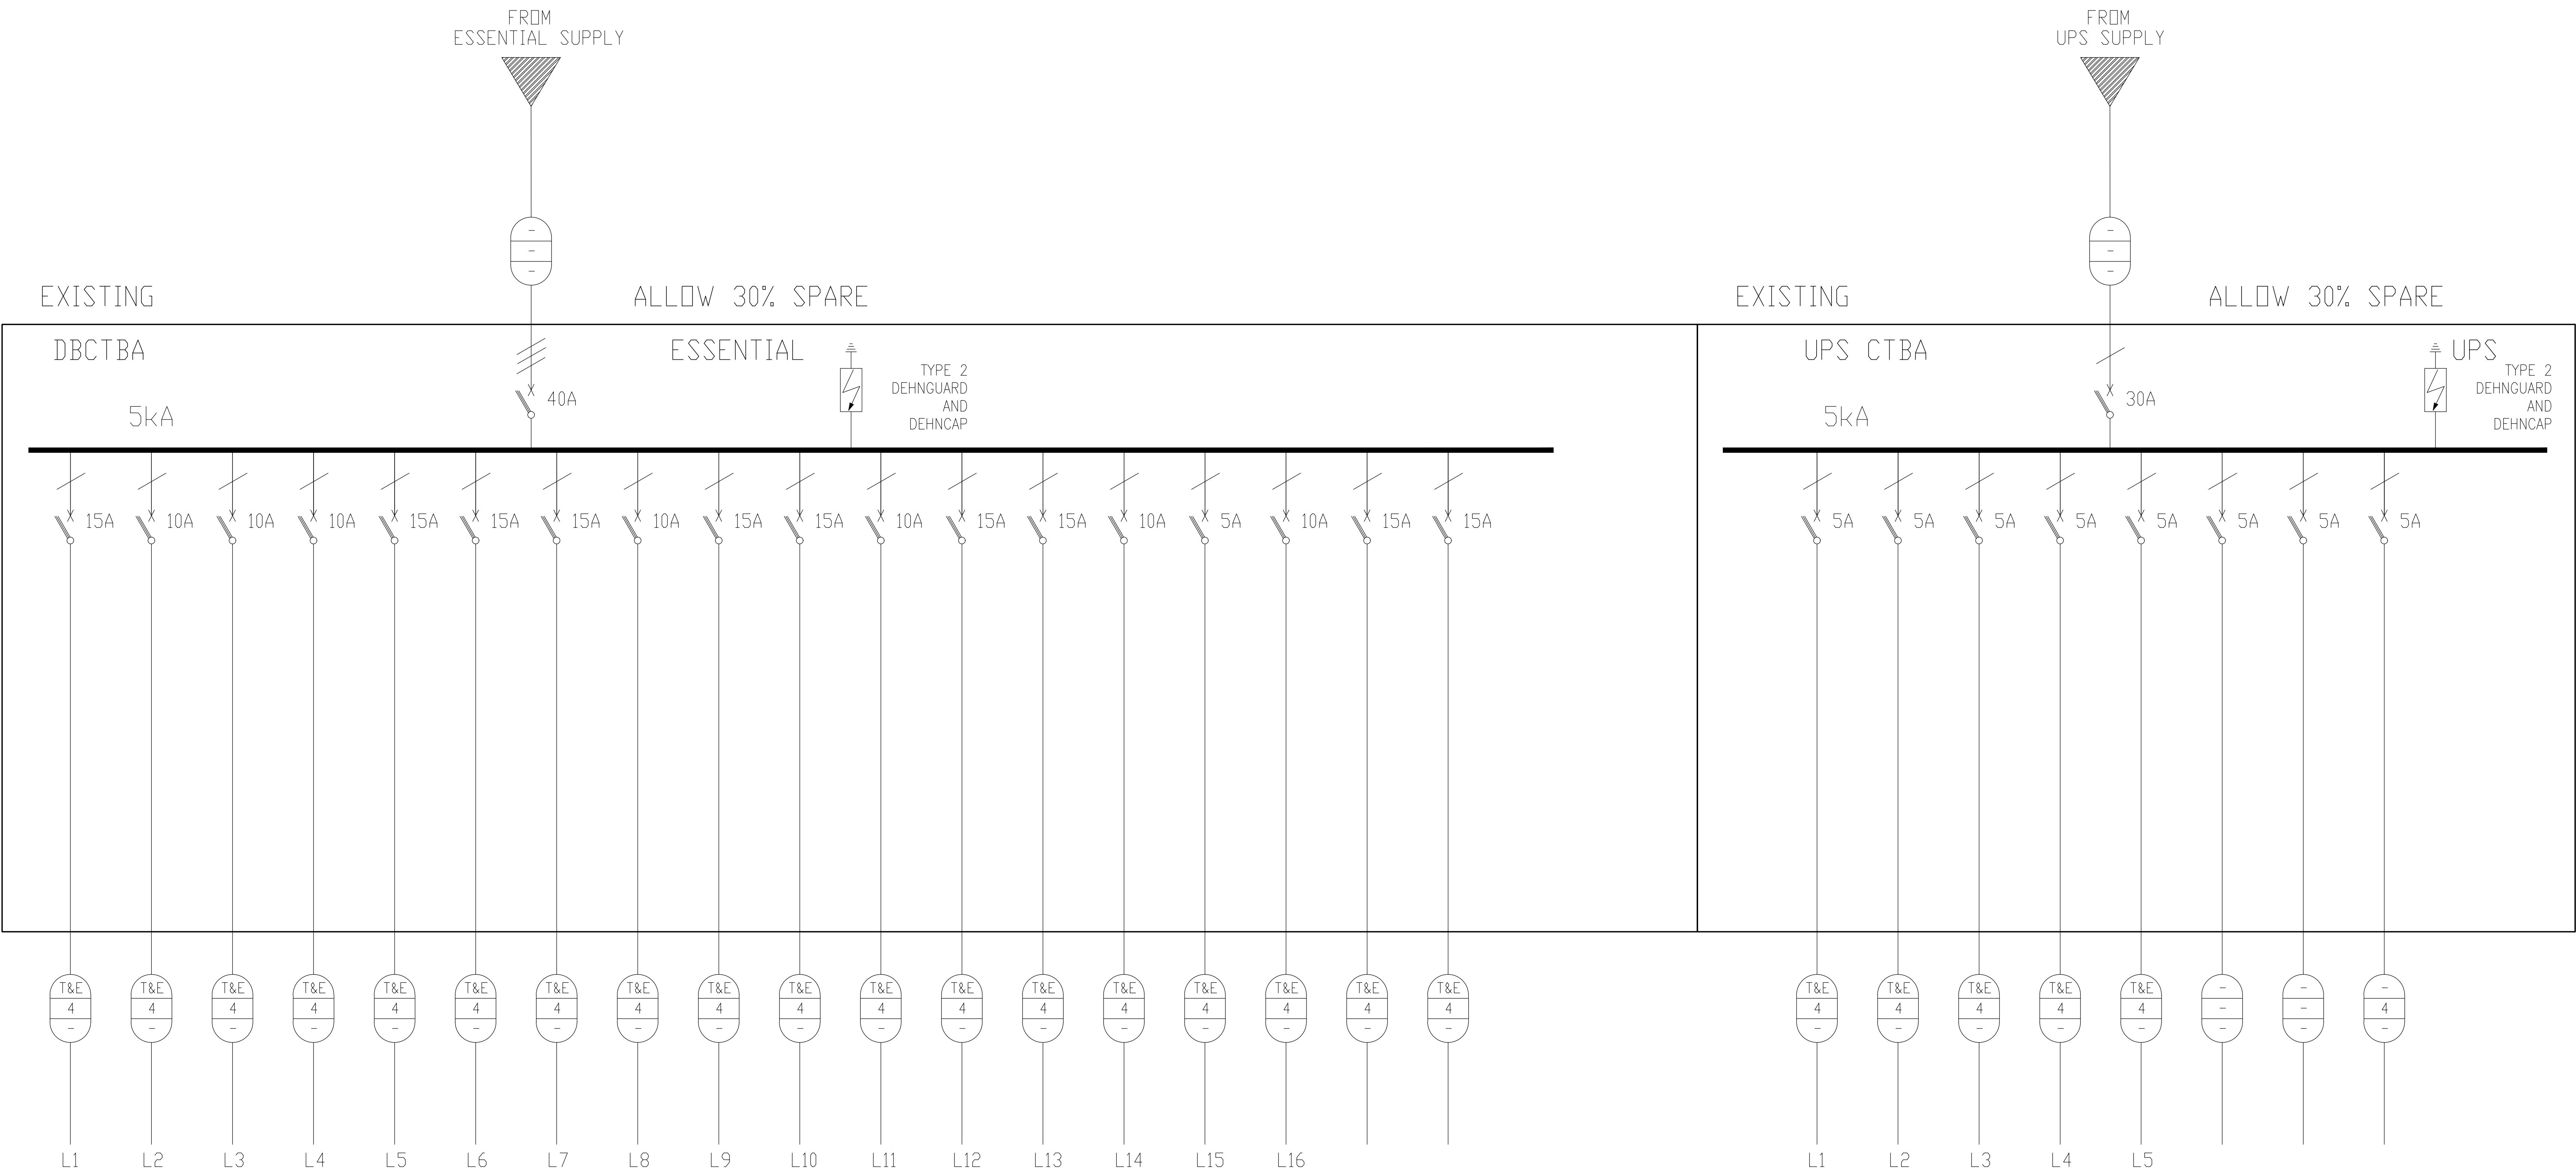

CENTRAL TERMINAL BUILDING

DISTRIBUTION BOARDS CTBA

FOR TENDER

Scale NTS	Date OCTOBER 2018	Drawn M.H	Checked A.T
Drawing No ACSA-CTB-EE-009			Rev A