
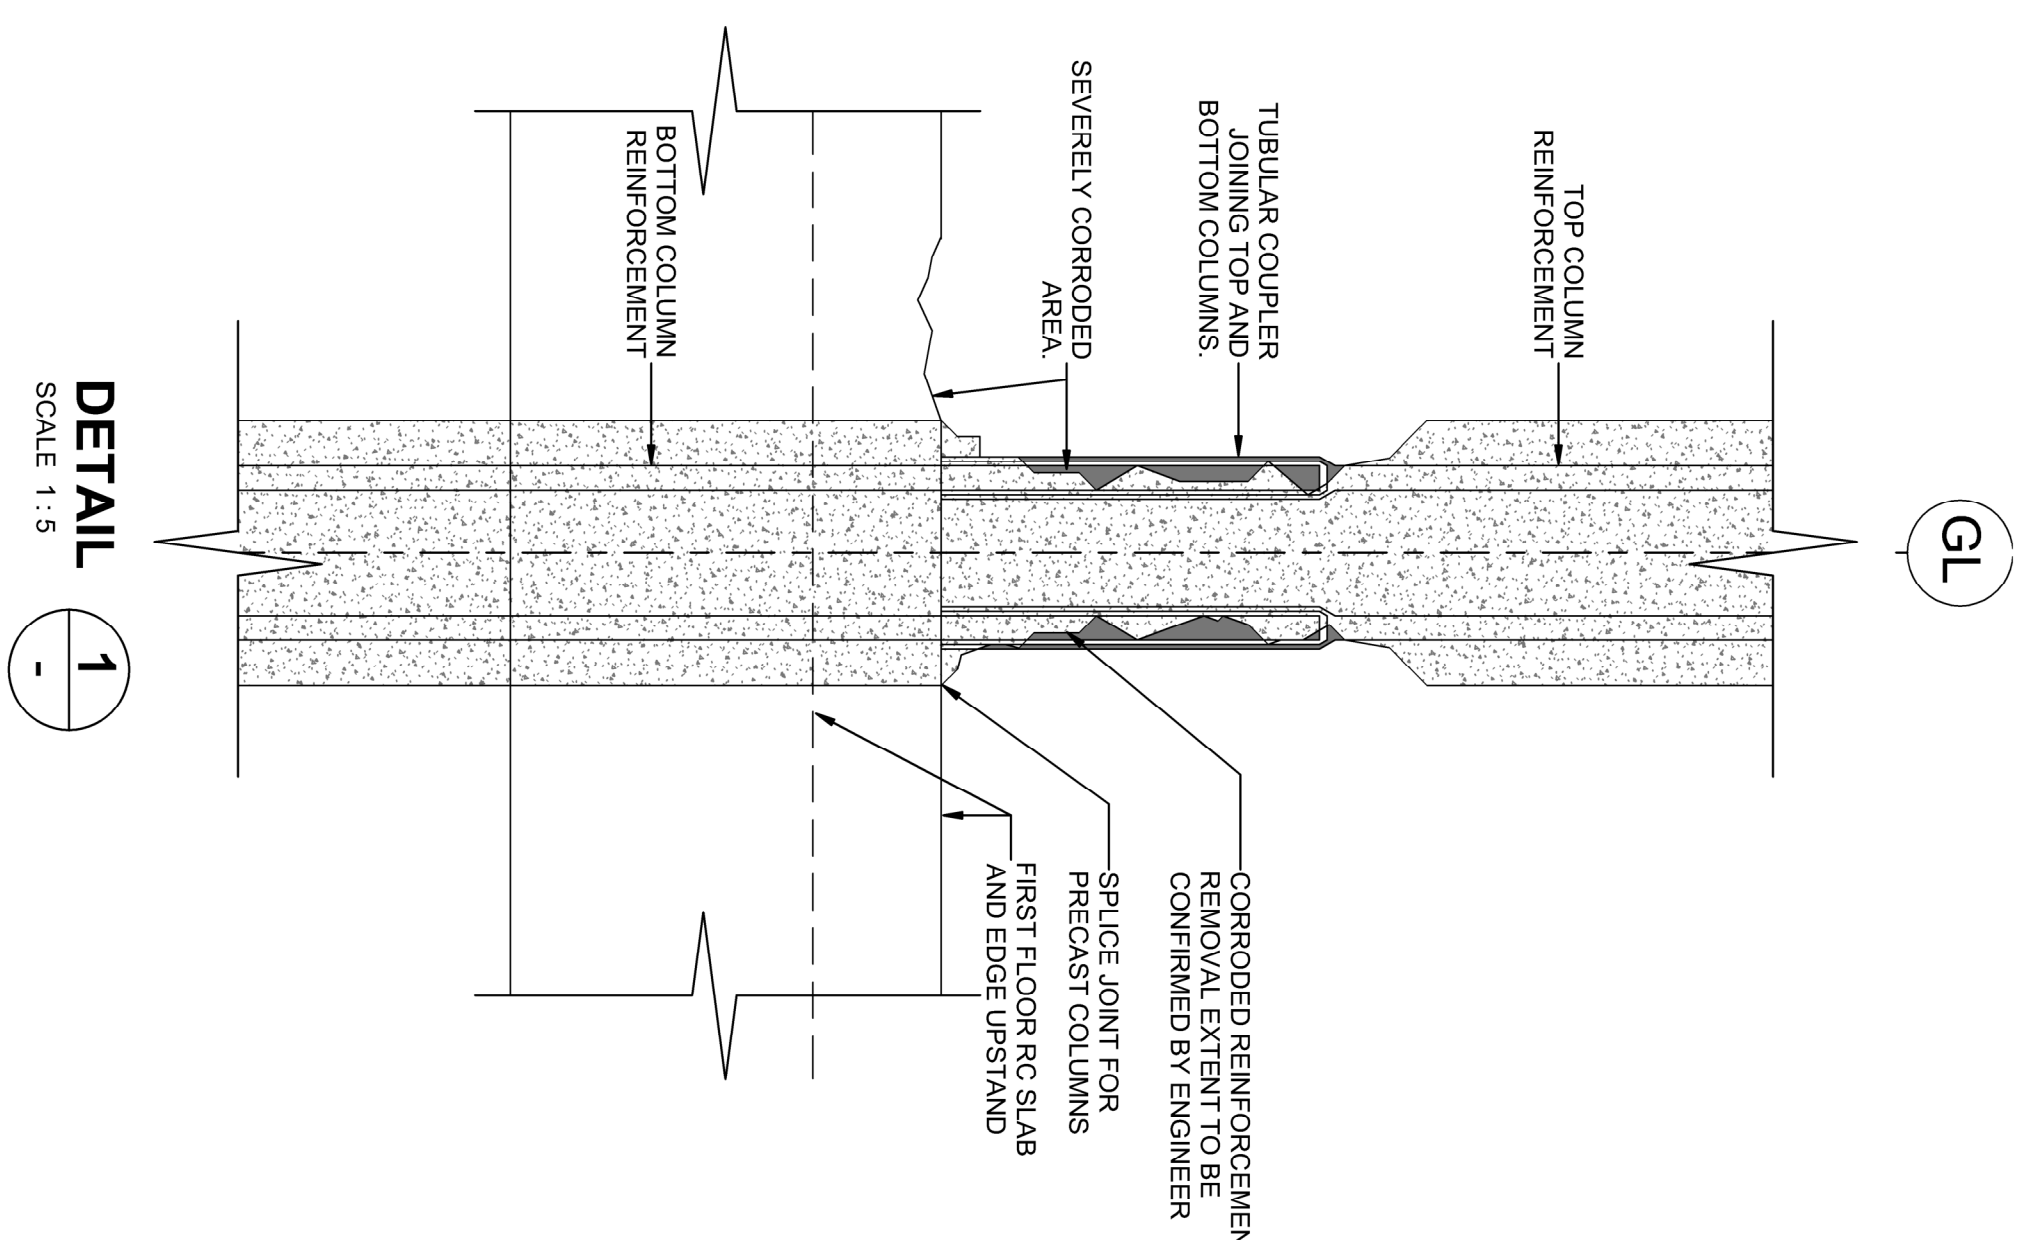
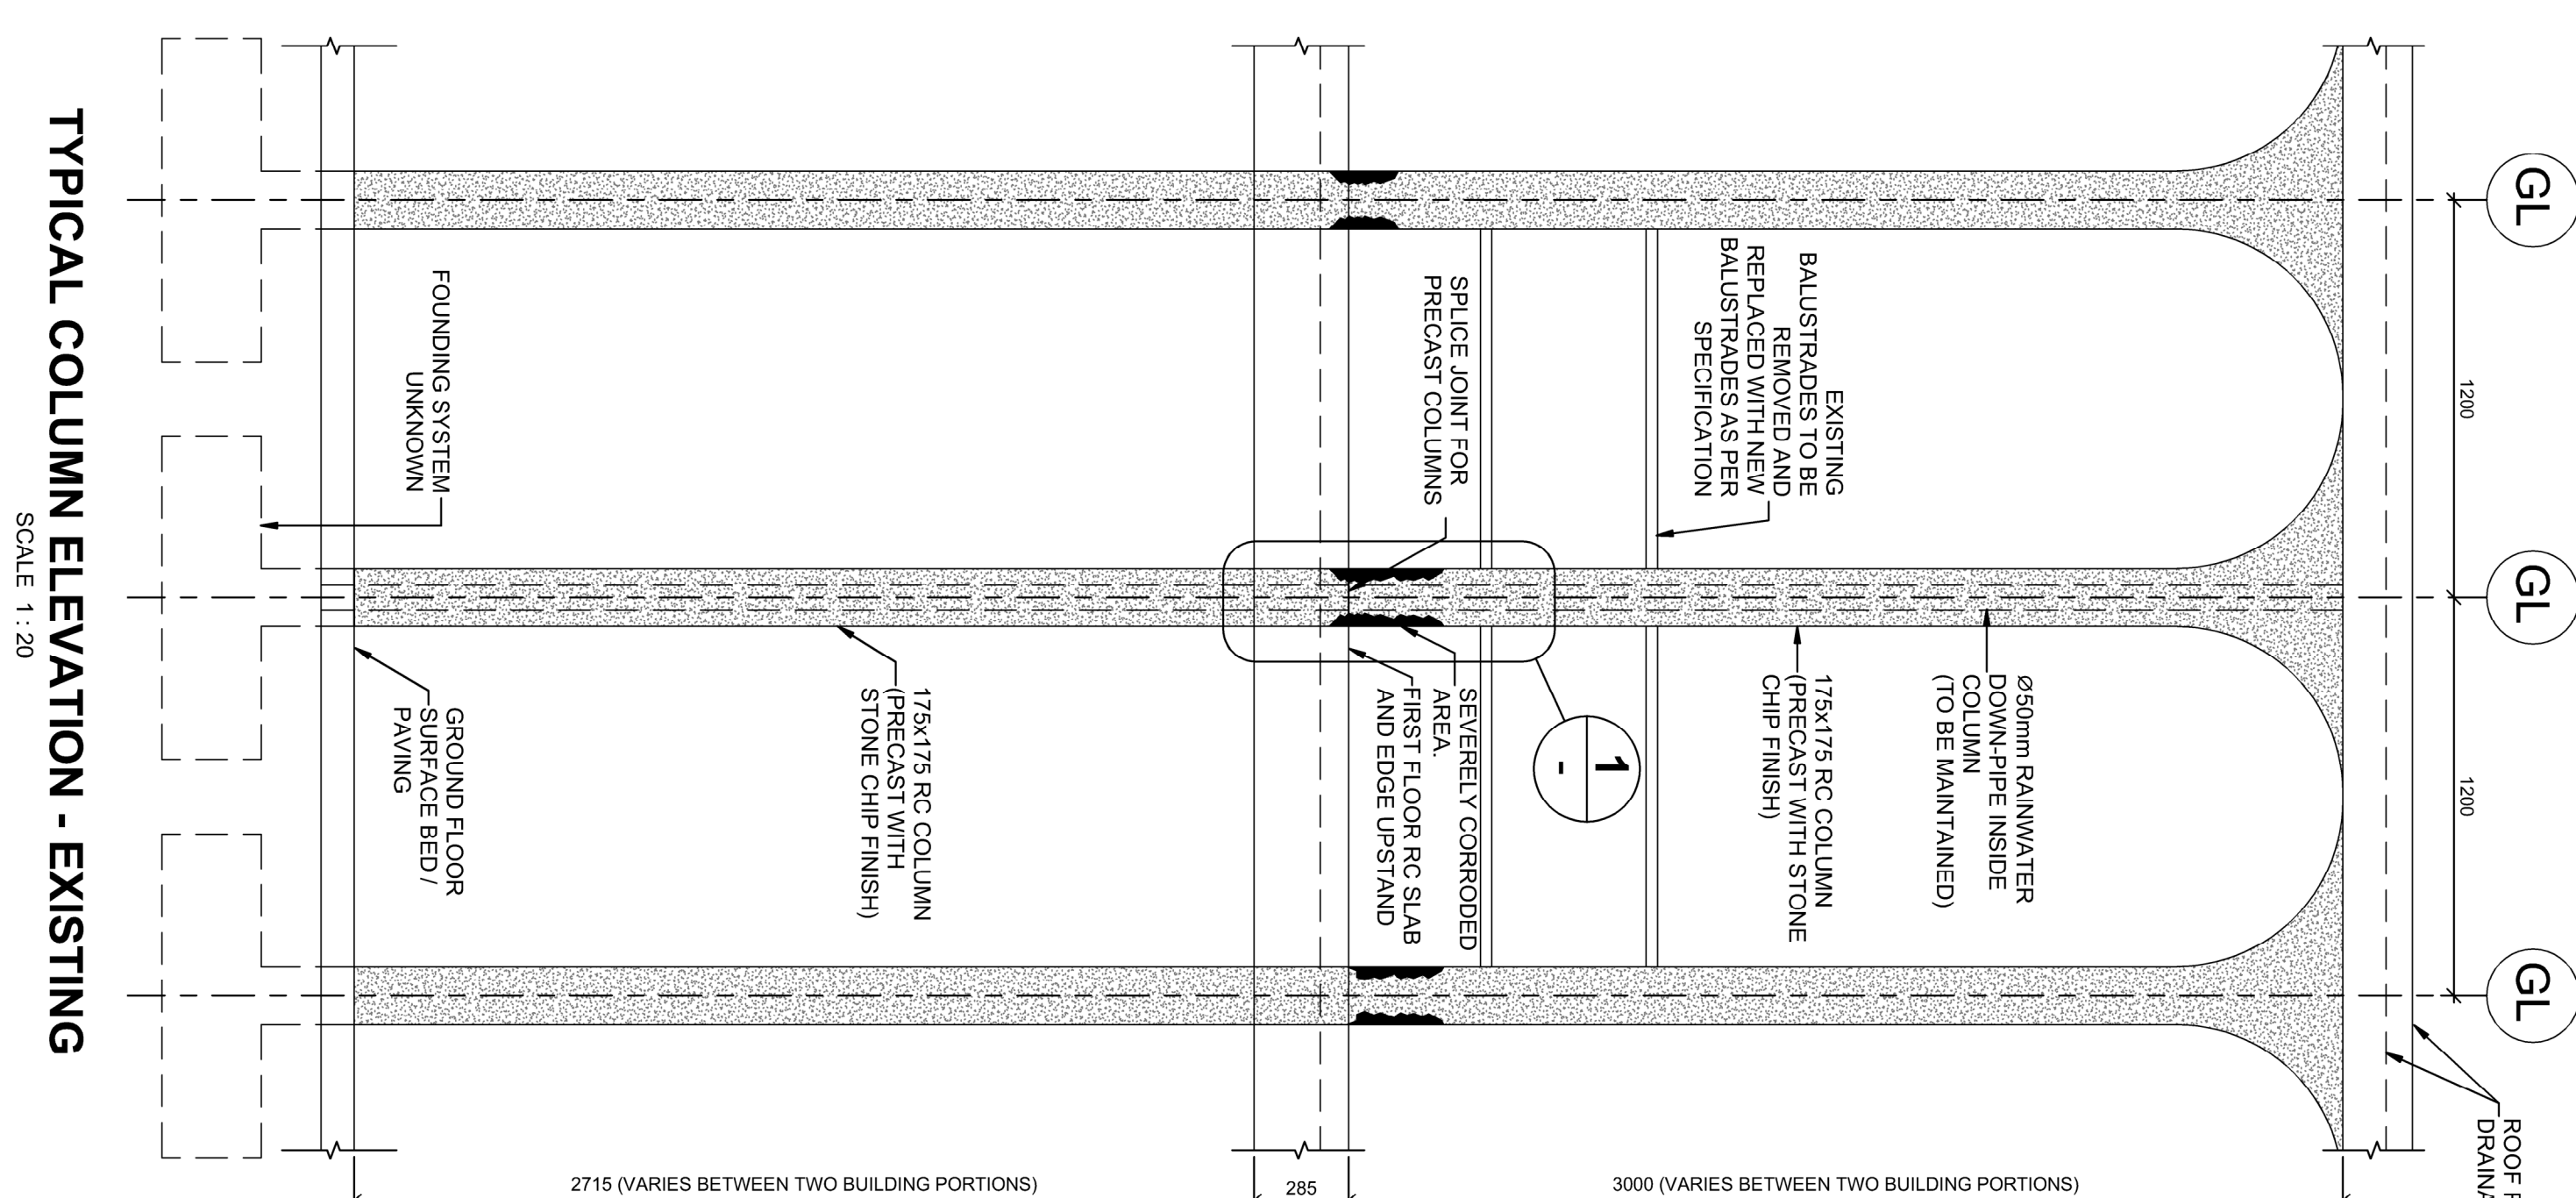


[illegible]

1. ENSURE REPAIRS ARE INSTALLED BEFORE STARTING ANY REMEDIAL WORKS.
2. REMOVE HANDRAILS.

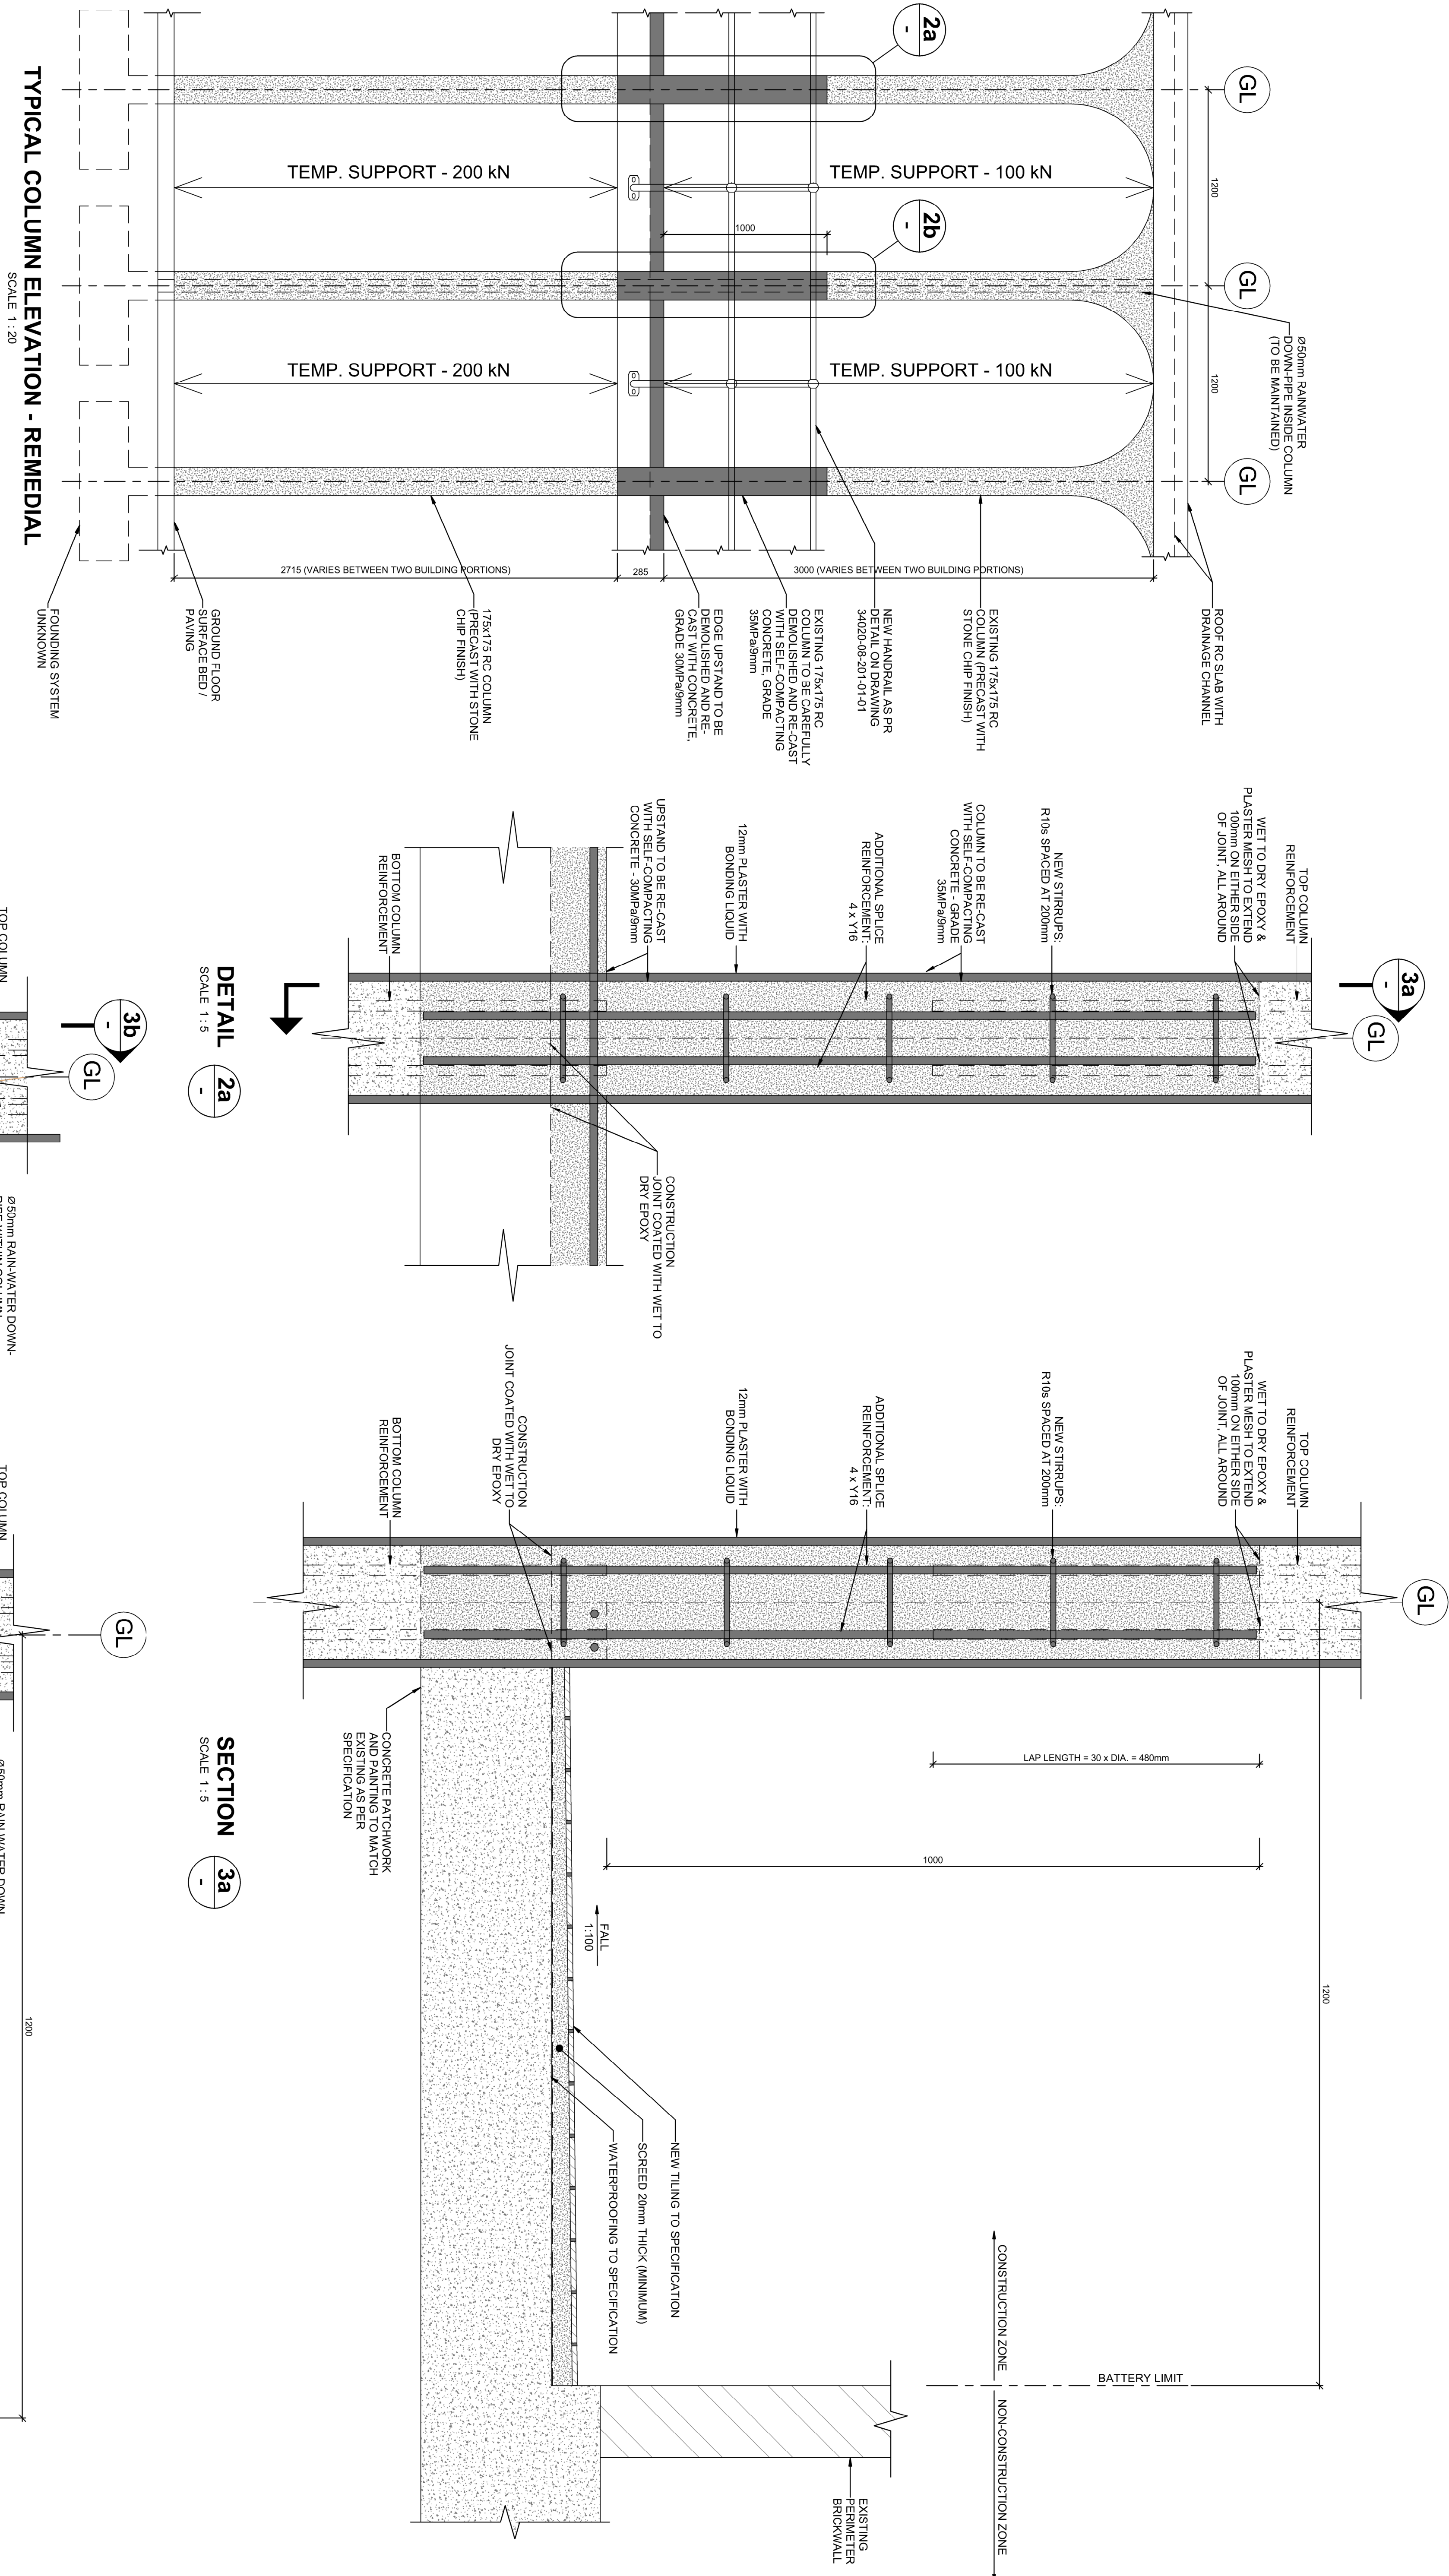