

THESE DRAWINGS ARE TO BE READ IN CONJUNCTION WITH OTHER SPECIALISTS' DRAWINGS, ALL CONSTRUCTION WORK TO COMPLY WITH THE STANDARDS OF THE RELEVANT LOCAL AUTHORITY AS WELL AS THE NATIONAL BUILDING REGULATIONS, ALL DIMENSIONS AND DIMENSIONS SCALED OFF THE DRAWINGS ARE NOT VALID. ALL AREAS ARE APPROXIMATE.

DRAWINGS AND DIMENSIONS MUST BE CHECKED BEFORE ANY MATERIALS ARE ORDERED OR BUILDING WORK COMMENCES. ANY DISCREPANCIES AND QUERIES MUST BE DIRECTED TO THE ARCHITECT FOR APPROVAL. COPYRIGHT IS RESERVED.

METRO:

The existing parking layout and vehicle entrances will not be affected.

REVISION		
NO	DATE	DESCRIPTION

SIGNATURES:

ARCHITECT

CLIENT

ARCHITECTURE | DESIGN | INNOVATION
THE CREATIVE A
ARCHITECTS

34 Dauphine Street, Bayswater, Bloemfontein, 9301
Tel: 051 436 0685 Fax: 051 436 0682


PROJECT
NEW DATA CENTRE
CONVERSION FOR THE
SABC ON ERF 13469,
WESTDENNE,
BLOEMFONTEIN

DESCRIPTION

SITE LAYOUT

COPYRIGHT RESERVED

FILE	FS0047	SCALE	1 : 100
DESIGN	DRAWN	CHECKED	DATE
VELKA	VELKA	-	JANUARY 2023
JOB NO	REVISION		
DRAWING	01		A

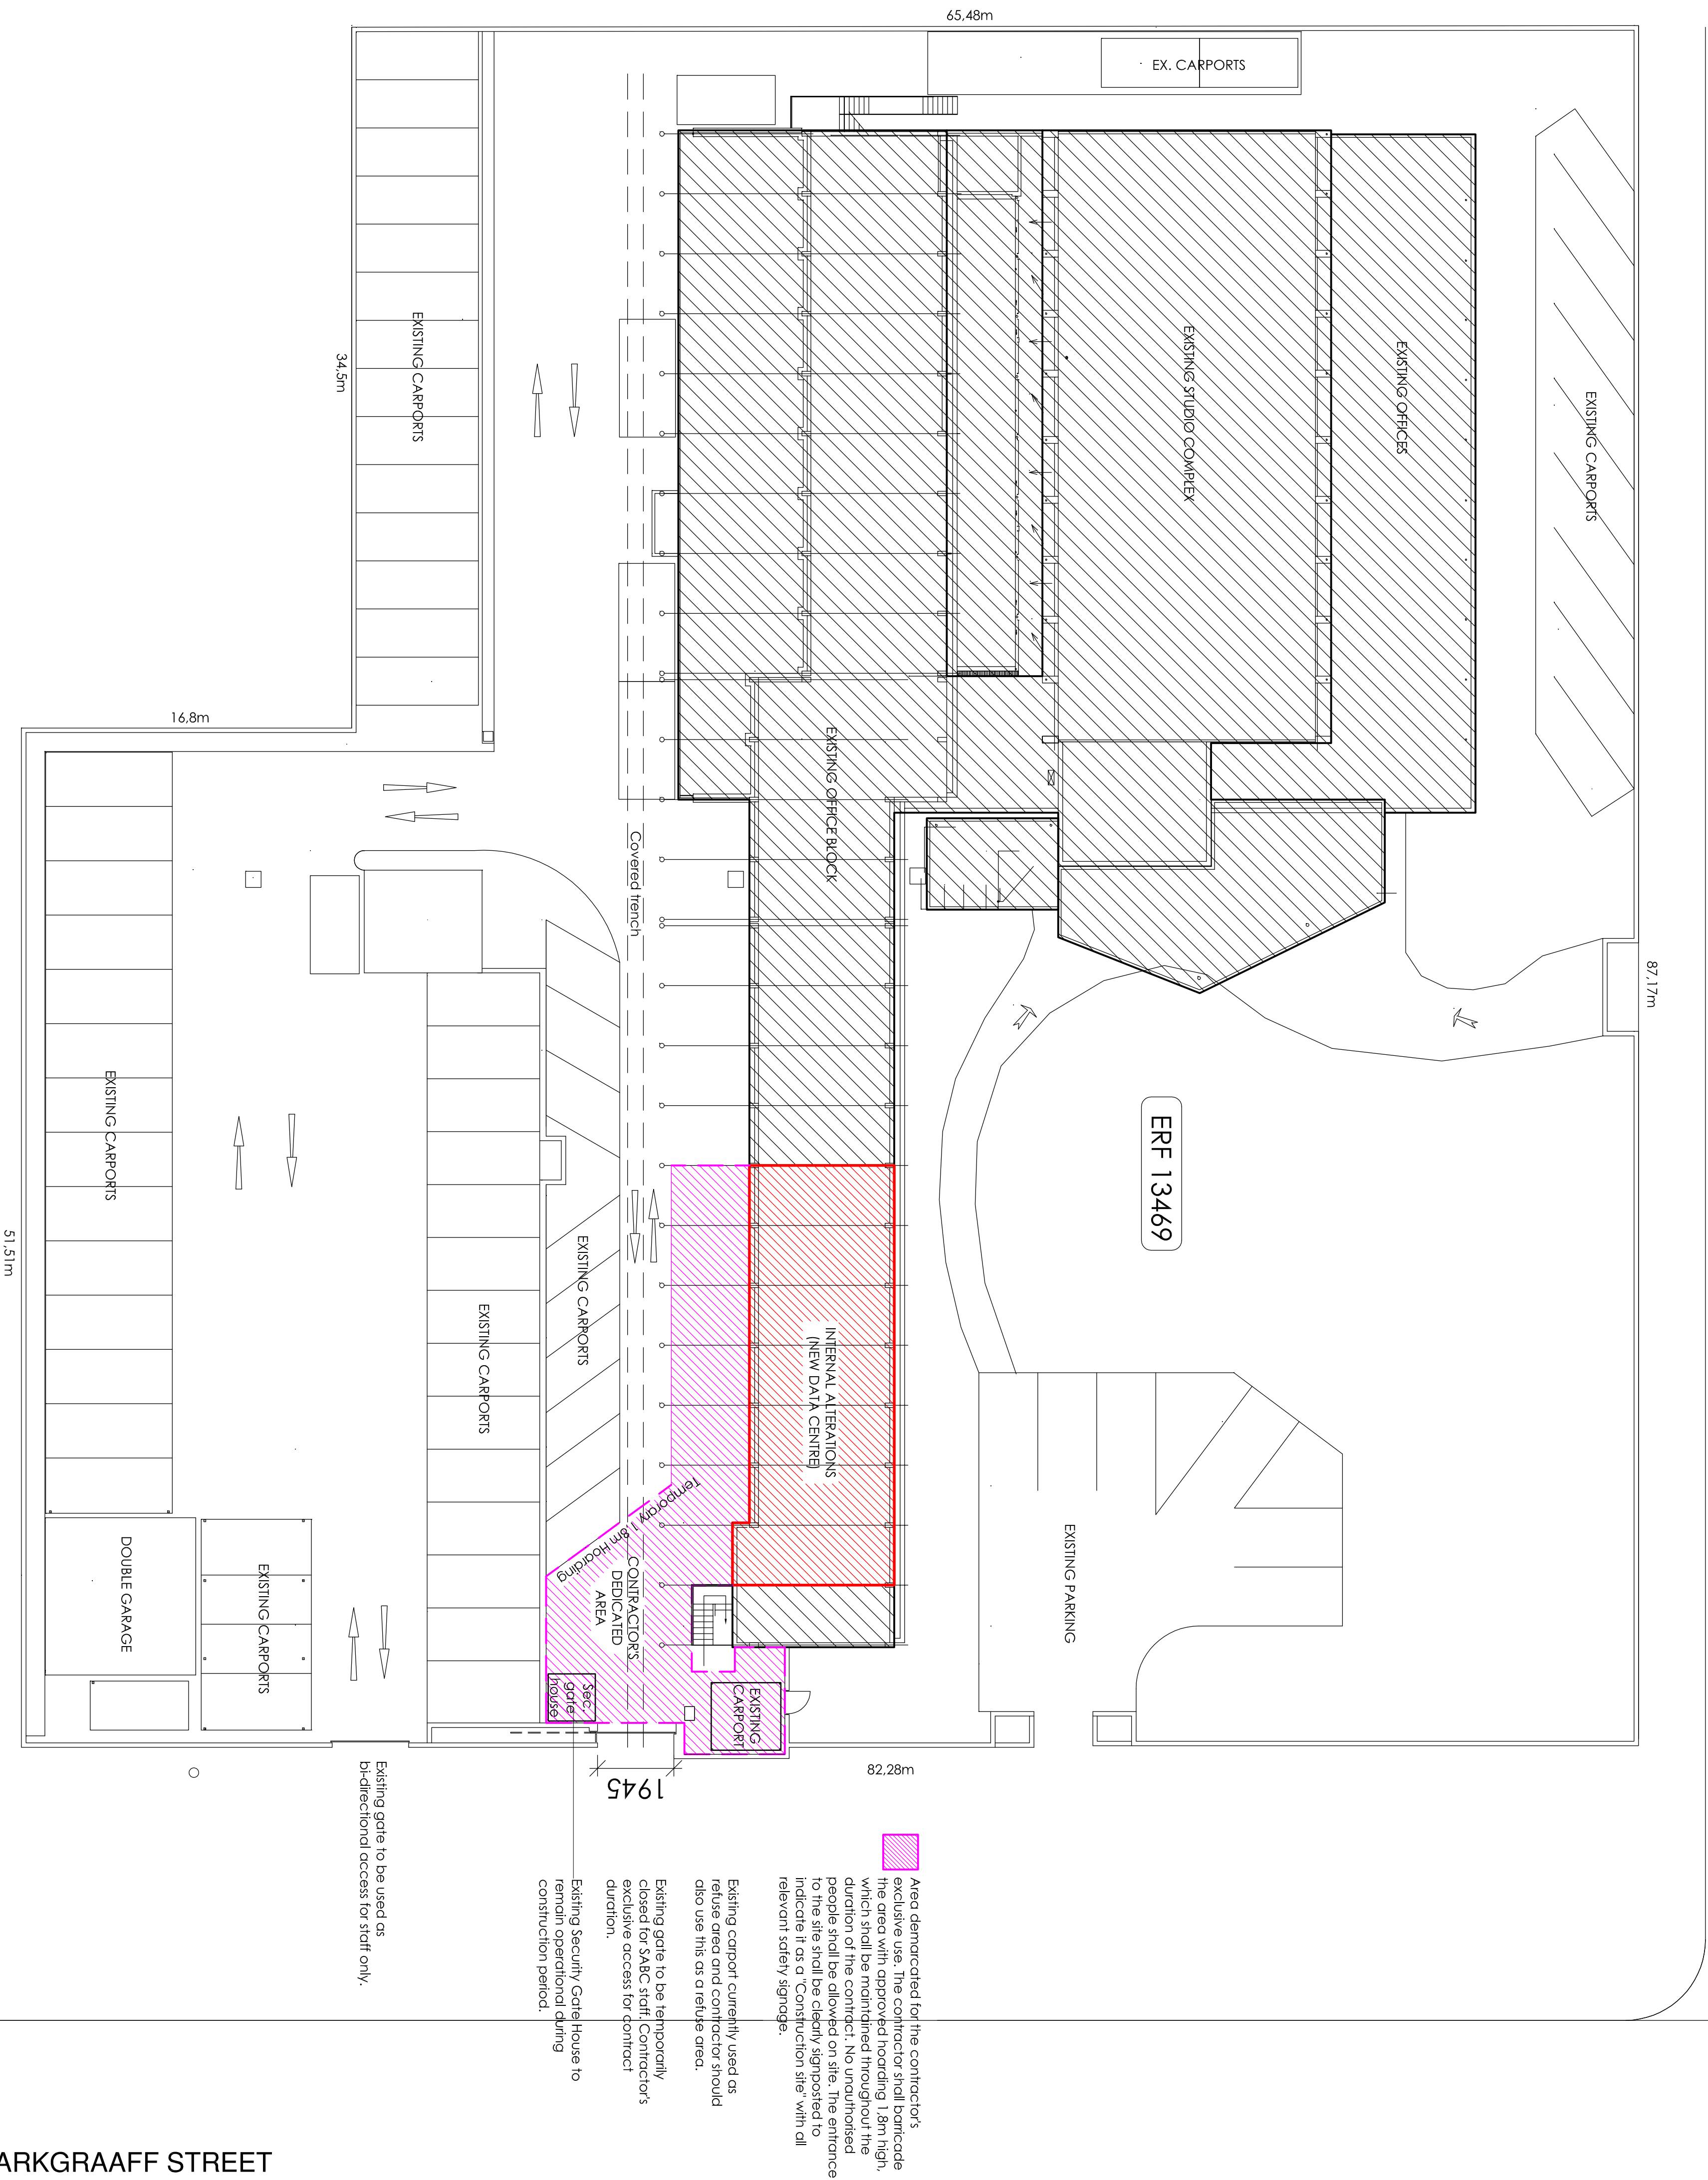

SITE LAYOUT

NOT TO SCALE

