


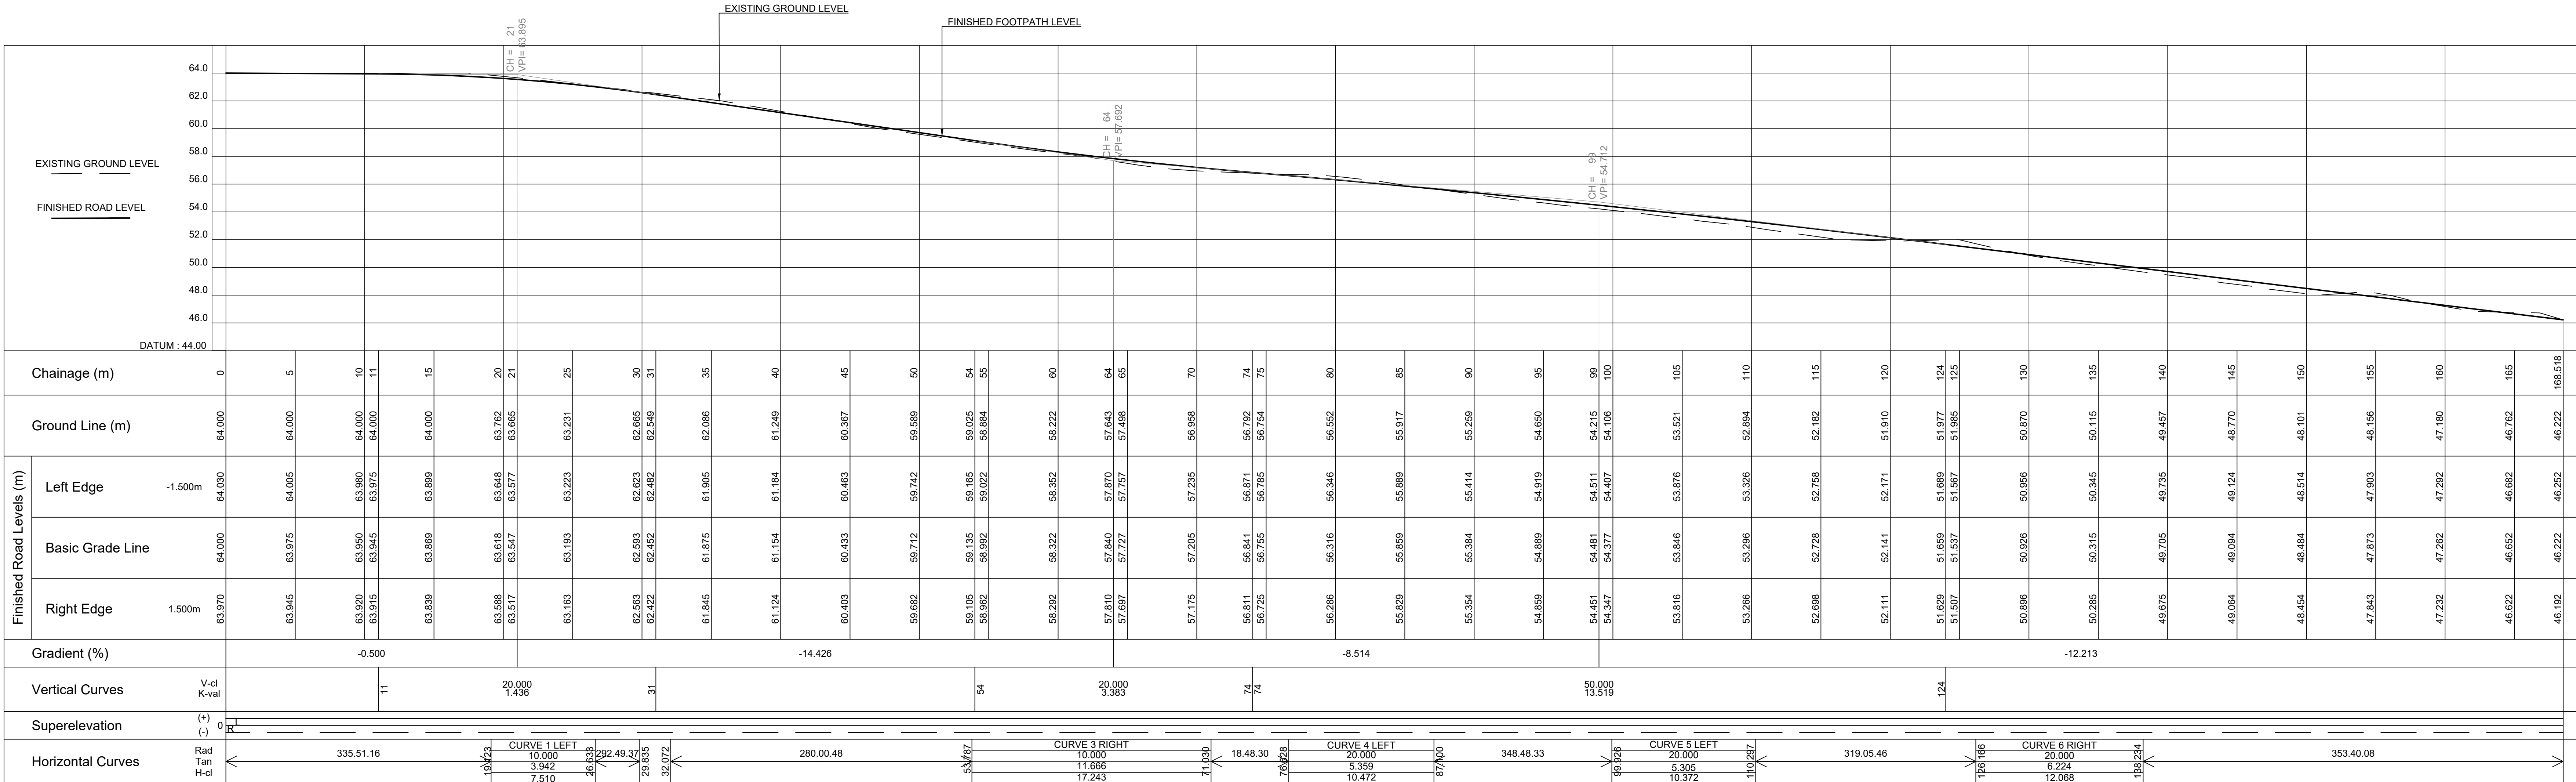

LONGITUDINAL SECTION FOR MALUKAZI ROAD 1 (CH 0 - 168.518)

SCALE: Vert 1 : 200
Hor 1 : 200


NOTE:

1. REFER TO DRAWING NO. S26 2022 10_GA_01/0 FOR GENERAL ARRANGEMENT


AS BUILT

FOR TENDER PURPOSES ONLY

Date Sign

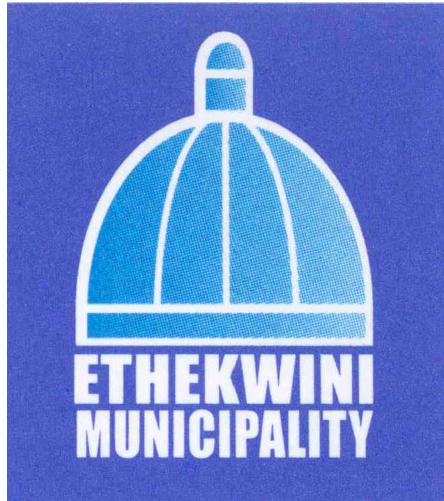

PLAN DESCRIPTION	DWG. NO.	SHEET NO.
CONTINUED FROM		
CONTINUED ON		
CROSS SECTIONS		
TYPICAL CROSS SECTION		
SURVEY LAYOUT		

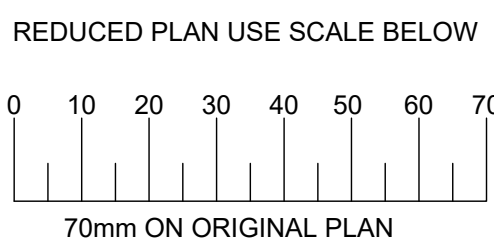

DESIGN CONSULTANT

MSA CONSULTING CIVIL & STRUCTURAL ENGINEERS
Madan Singh & Associates c.c.
36 WESTVALE CRESCENT, RESERVOIR HILLS, DURBAN 4091
TEL: (031) 252595, FAX: (031) 252694
email: msasingh@msa.co.za

CONSULTANT DRAWING NUMBER

S26 2022 10_LS_01/0

0 MAY 2023 FOR TENDER PURPOSES ONLY

Revision Date Description

NOTE: No construction work to commence until land and servitude acquisitions have been completed

DATE	Engineer	
UNDERGROUND SERVICES CHECKED		
SERVICE	DATE	SIGNATURE
S.W. DRAINS		
SEWERS		
WATER MAINS		
G.P. O. CABLES		
ELECTRIC CABLES		
S.A.R. CABLES		
E.S.C. CABLES		
OIL PIPE LINE		

NOTE: Only underground services affected by new construction work are shown. Care must be taken during excavations for road foundations, trenches etc. to avoid damage to underground services such as sewers, drains, cables, water mains and connections. Wherever possible these must be located before work proceeds.

2V - 25138

Contract No.

Project Title

INCREMENTAL SERVICES PROGRAMME TO INFORMAL SETTLEMENTS WITHIN THE WESTERN REGION

Drawing Title

LONGITUDINAL SECTIONS FOR ROAD 1 IN MALUKAZI (UPPER) PHASE 2

Scales	Reference
AS SHOWN	
Designed A. GOKUL	Date 26 MAY 2023
Checked D. KANNY	Drawn by U. FADA

Senior Manager: Development Engineering (West)

Deputy Head: Development Engineering

Head : Engineering

Drawing No	Sheet
	1
	of 1 Sheets