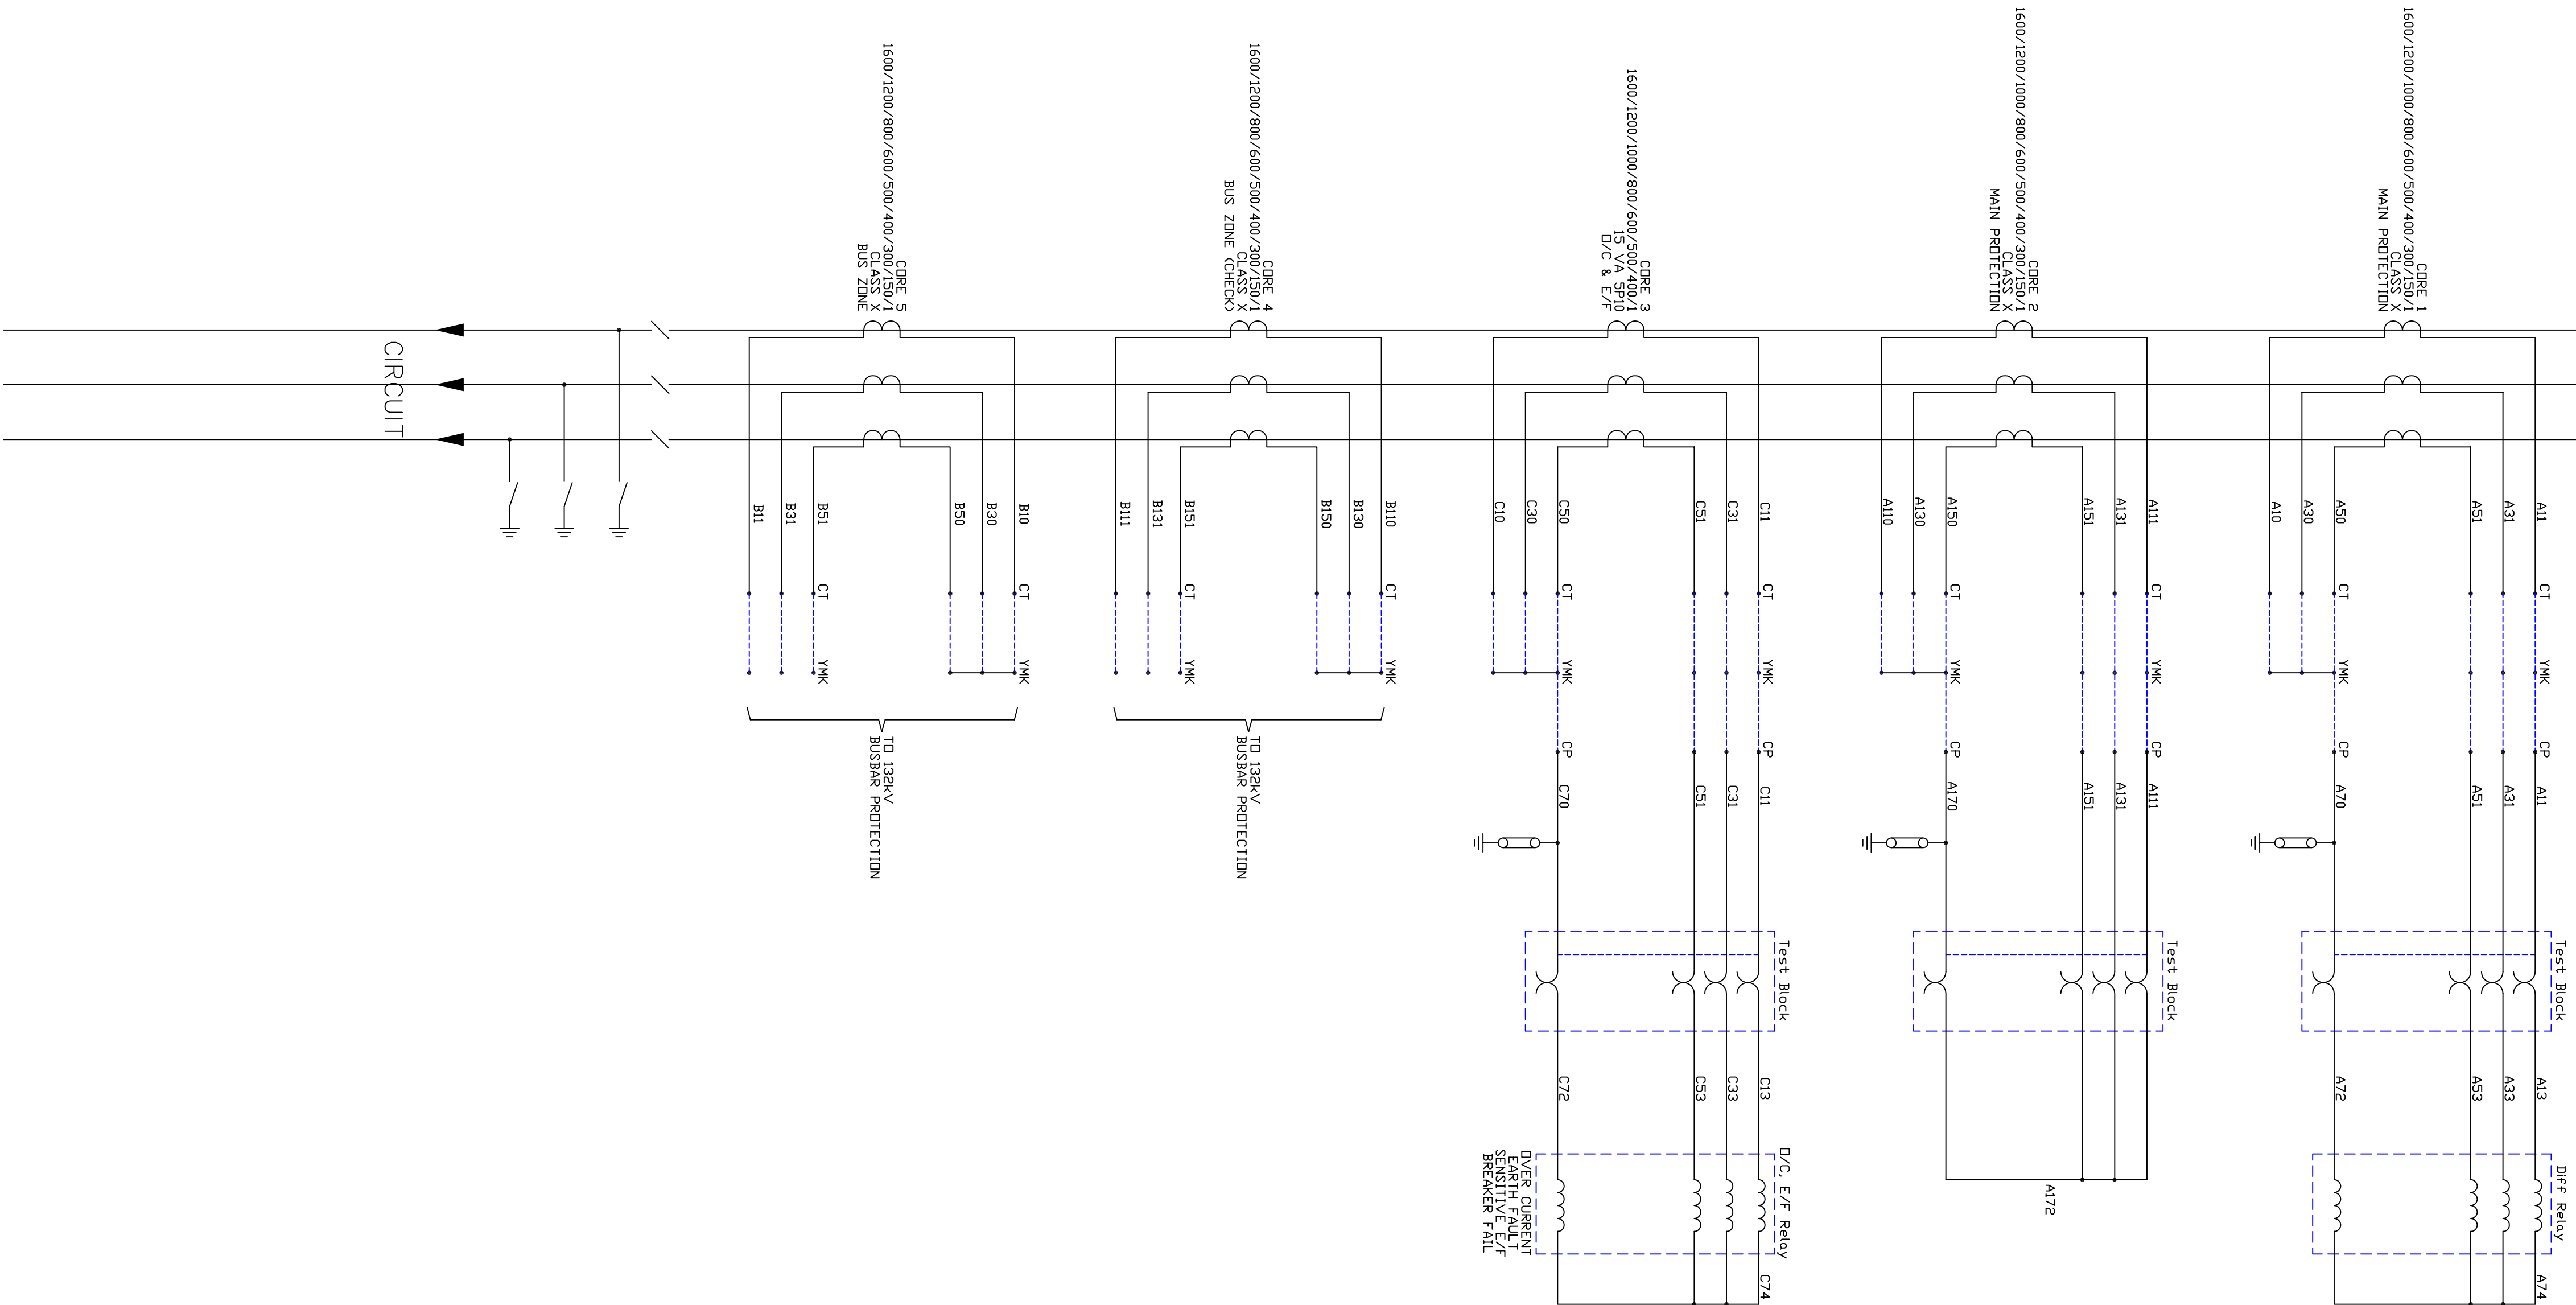
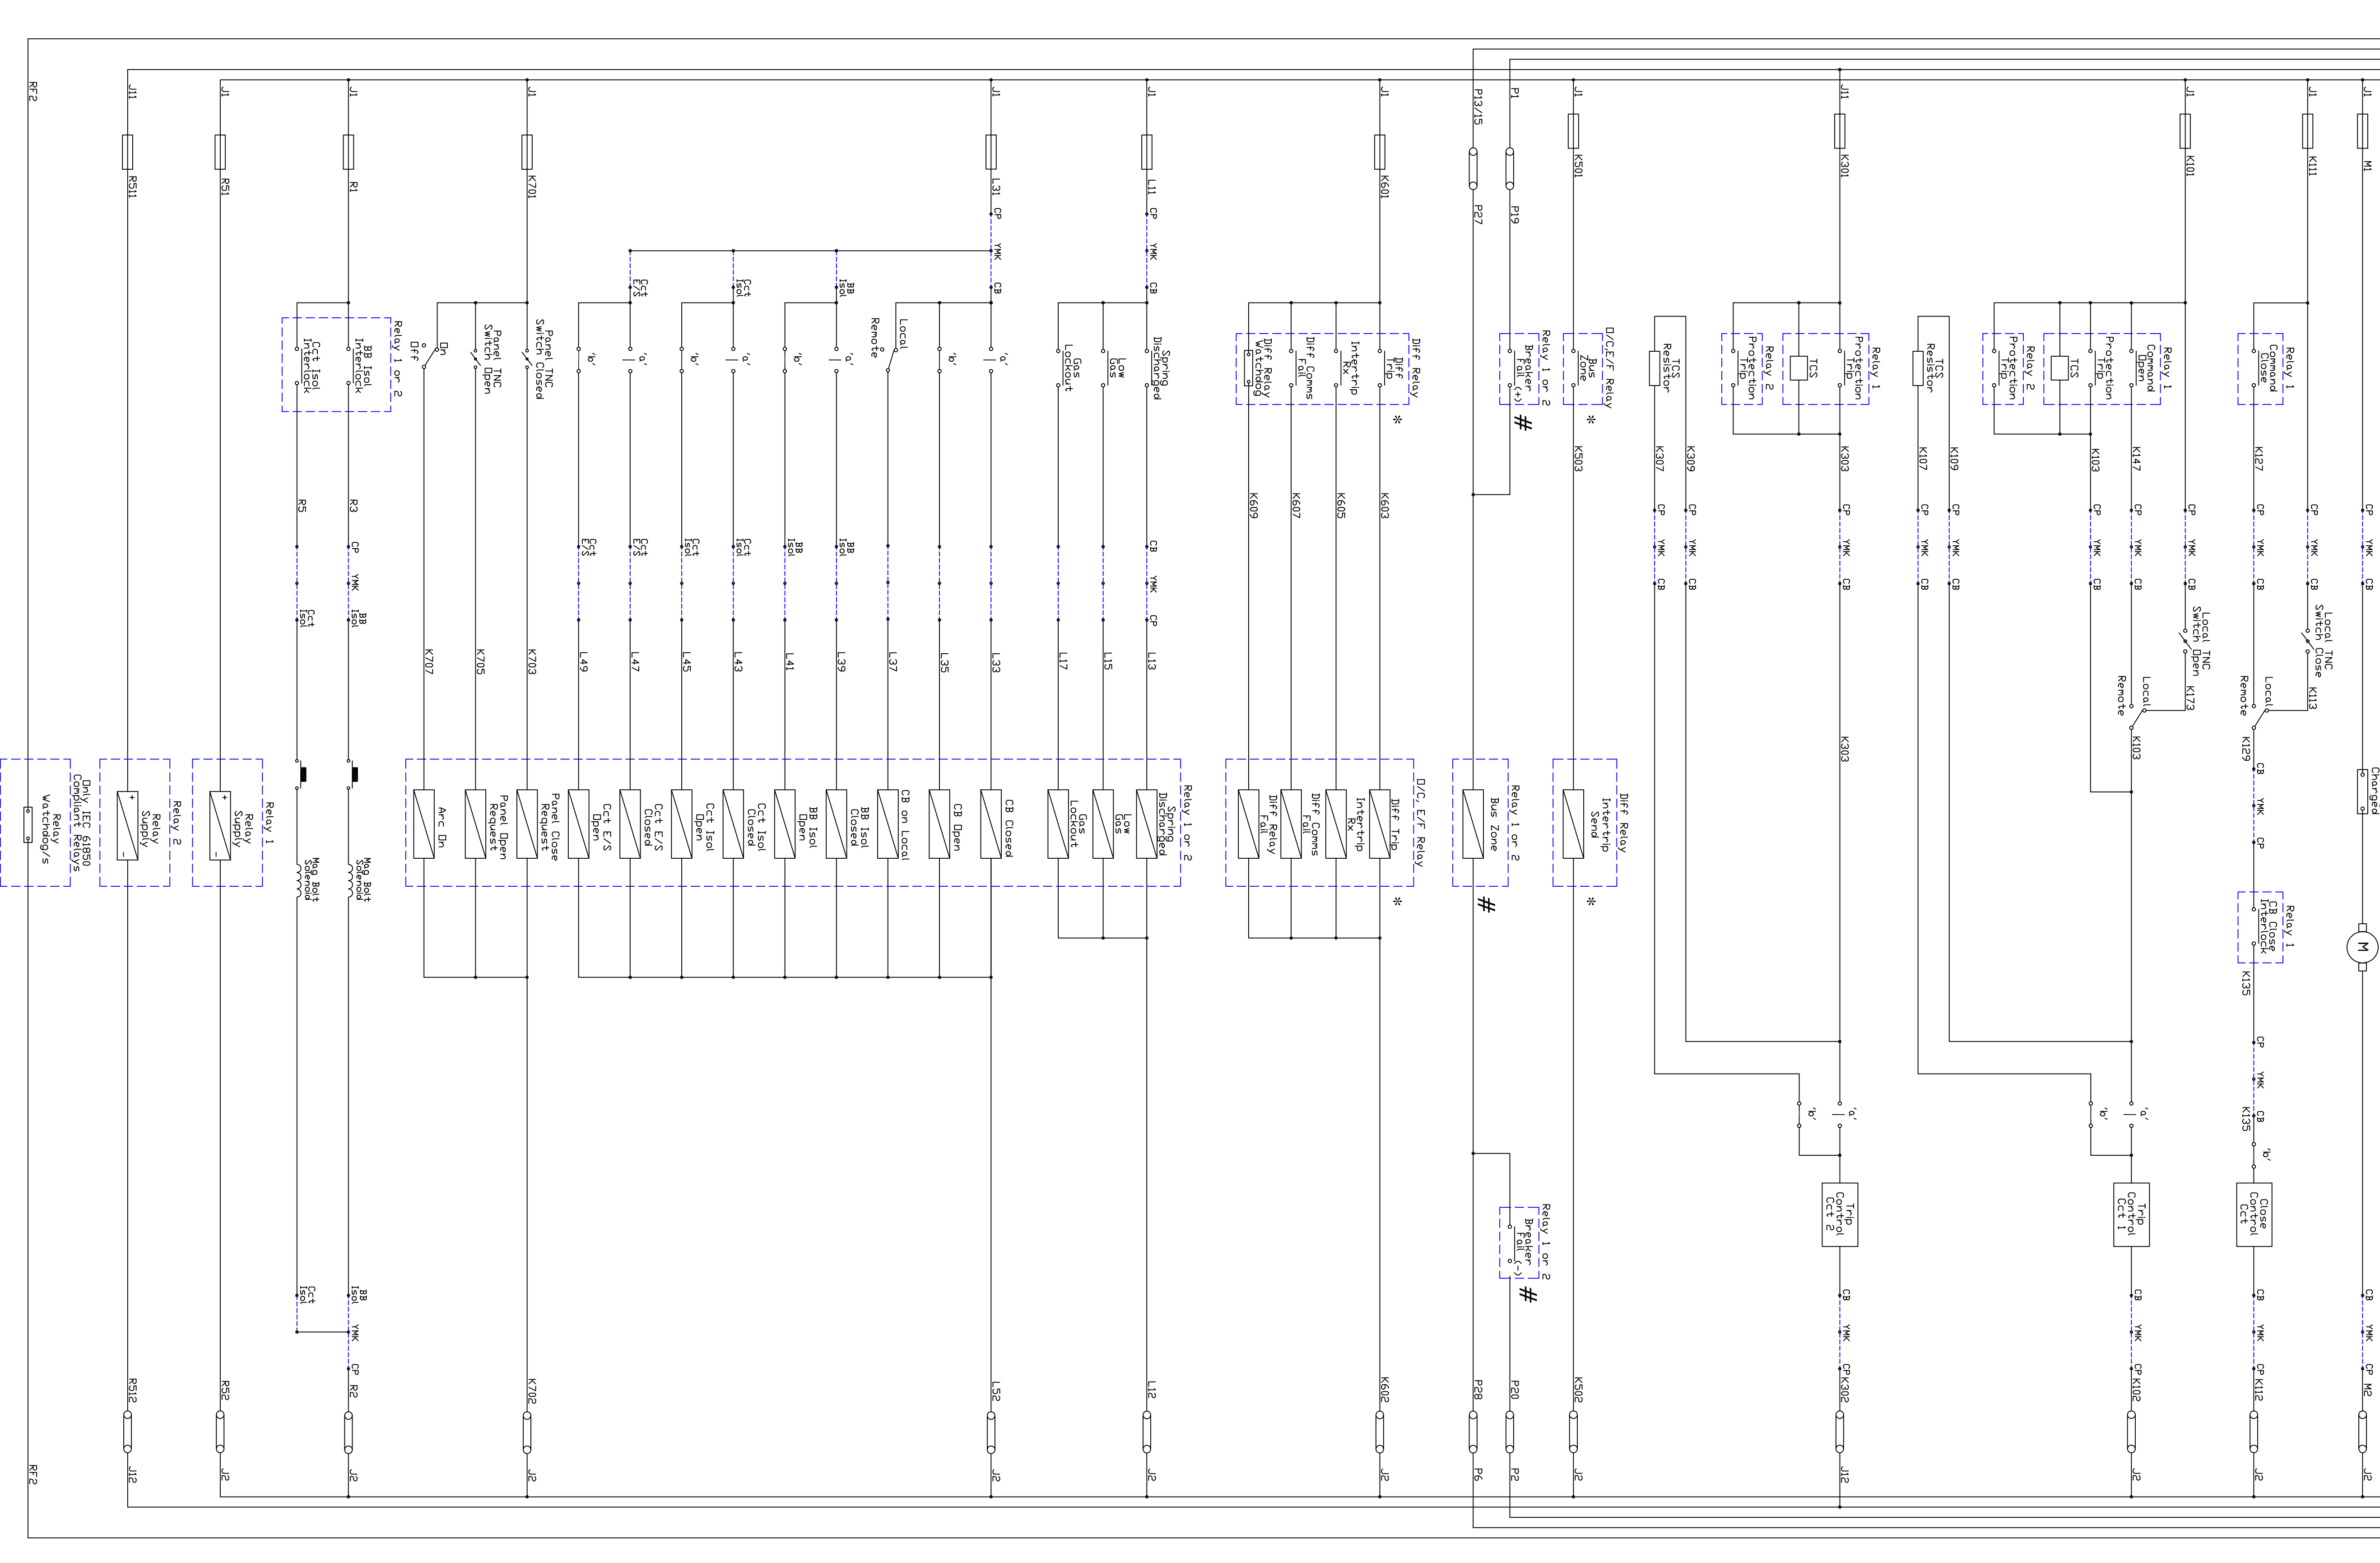


[illegible]

1. The purpose of this drawing is to clarify the requirements of the associated contract/enquiry specification. The issue of this with the specification does not absolve the successful contractor from his normal responsibility to provide a satisfactory and complete drawing. The drawing does not intend to provide a prescriptive drawing DCL to submit drawings of systems proposed for approval by the client.

6. Connectors and inputs ~~on-board~~ must all be contained in the same relay.

<u>LEGEND</u>	
	CP Control Panel
	I Isolation
	CB Circuit Breaker
	Battery 1
	Battery 2
	ARC Auto Reclose
	Trip Circuit Supervision
	PB Push Button
	Push Down Switch
	Contact which is "Closed" when Primary Equipment is "Open"
	Contact which is "Opened" when Primary Equipment is "Closed"
	Fuse
	LMB Line Master Battery
	Control Switch
	Push Button
	Relay Digital Input
	Relay Analog Input
	Normally Open Contact
	Normally Closed Contact
	Current Transformer

[illegible]