



LEGEND:

- PROPOSED NEW 650mmØ WATER MAIN
- PROPOSED NEW NODE
- EXPECTED / POTENTIAL ESTIMATED ROAD SERVITUDE BOUNDARY
- GRAVEL ROAD

FOR TENDER PURPOSES

COPYRIGHT RESERVED

Rev	Description	Date	By
RB	REVISED PROJECT DESCRIPTION	2022/06/09	P.M
RA	REVISED PIPE ROUTES	2022-04-09	M.D
AMENDMENTS			

SERVICE	
WATER	
DESIGNED	J.LUCKHOFF
DRAWN	M.DAVEL
CAD FILE NAME	N3110P2W9001RB-011RB.dwg
CHECKED	W.J. STRYDOM (jnr)
APPROVED	W.J. STRYDOM (jnr)

ENDECON
UBUNTU (PTY) LTD
ENGINEERING CONSULTANTS
P.O. BOX 10345
MBOMBELA
1200
Tel:(013) 755 1190
Fax:(013) 755 4904

CLIENT


Nkangala District Municipality

PROJECT

**LOSKOP REGIONAL BULK
WATER SUPPLY SCHEME:
WORK PACKAGE 2**

TITLE

**PROPOSED BULK WATER LINE
PUMPSTATION 2 LAYOUT 4 OF 11**


DATE	APRIL 2022	
SCALE AS SHOWN	PAPER SIZE	A1

SCALE REF.

10 5 0 5 10
7.5 2.5 METER 2.5 7.5

CONSULTANT DWG. NO.
N/3110/P2/W/9/004/RB

CLIENT DWG. NO.
-

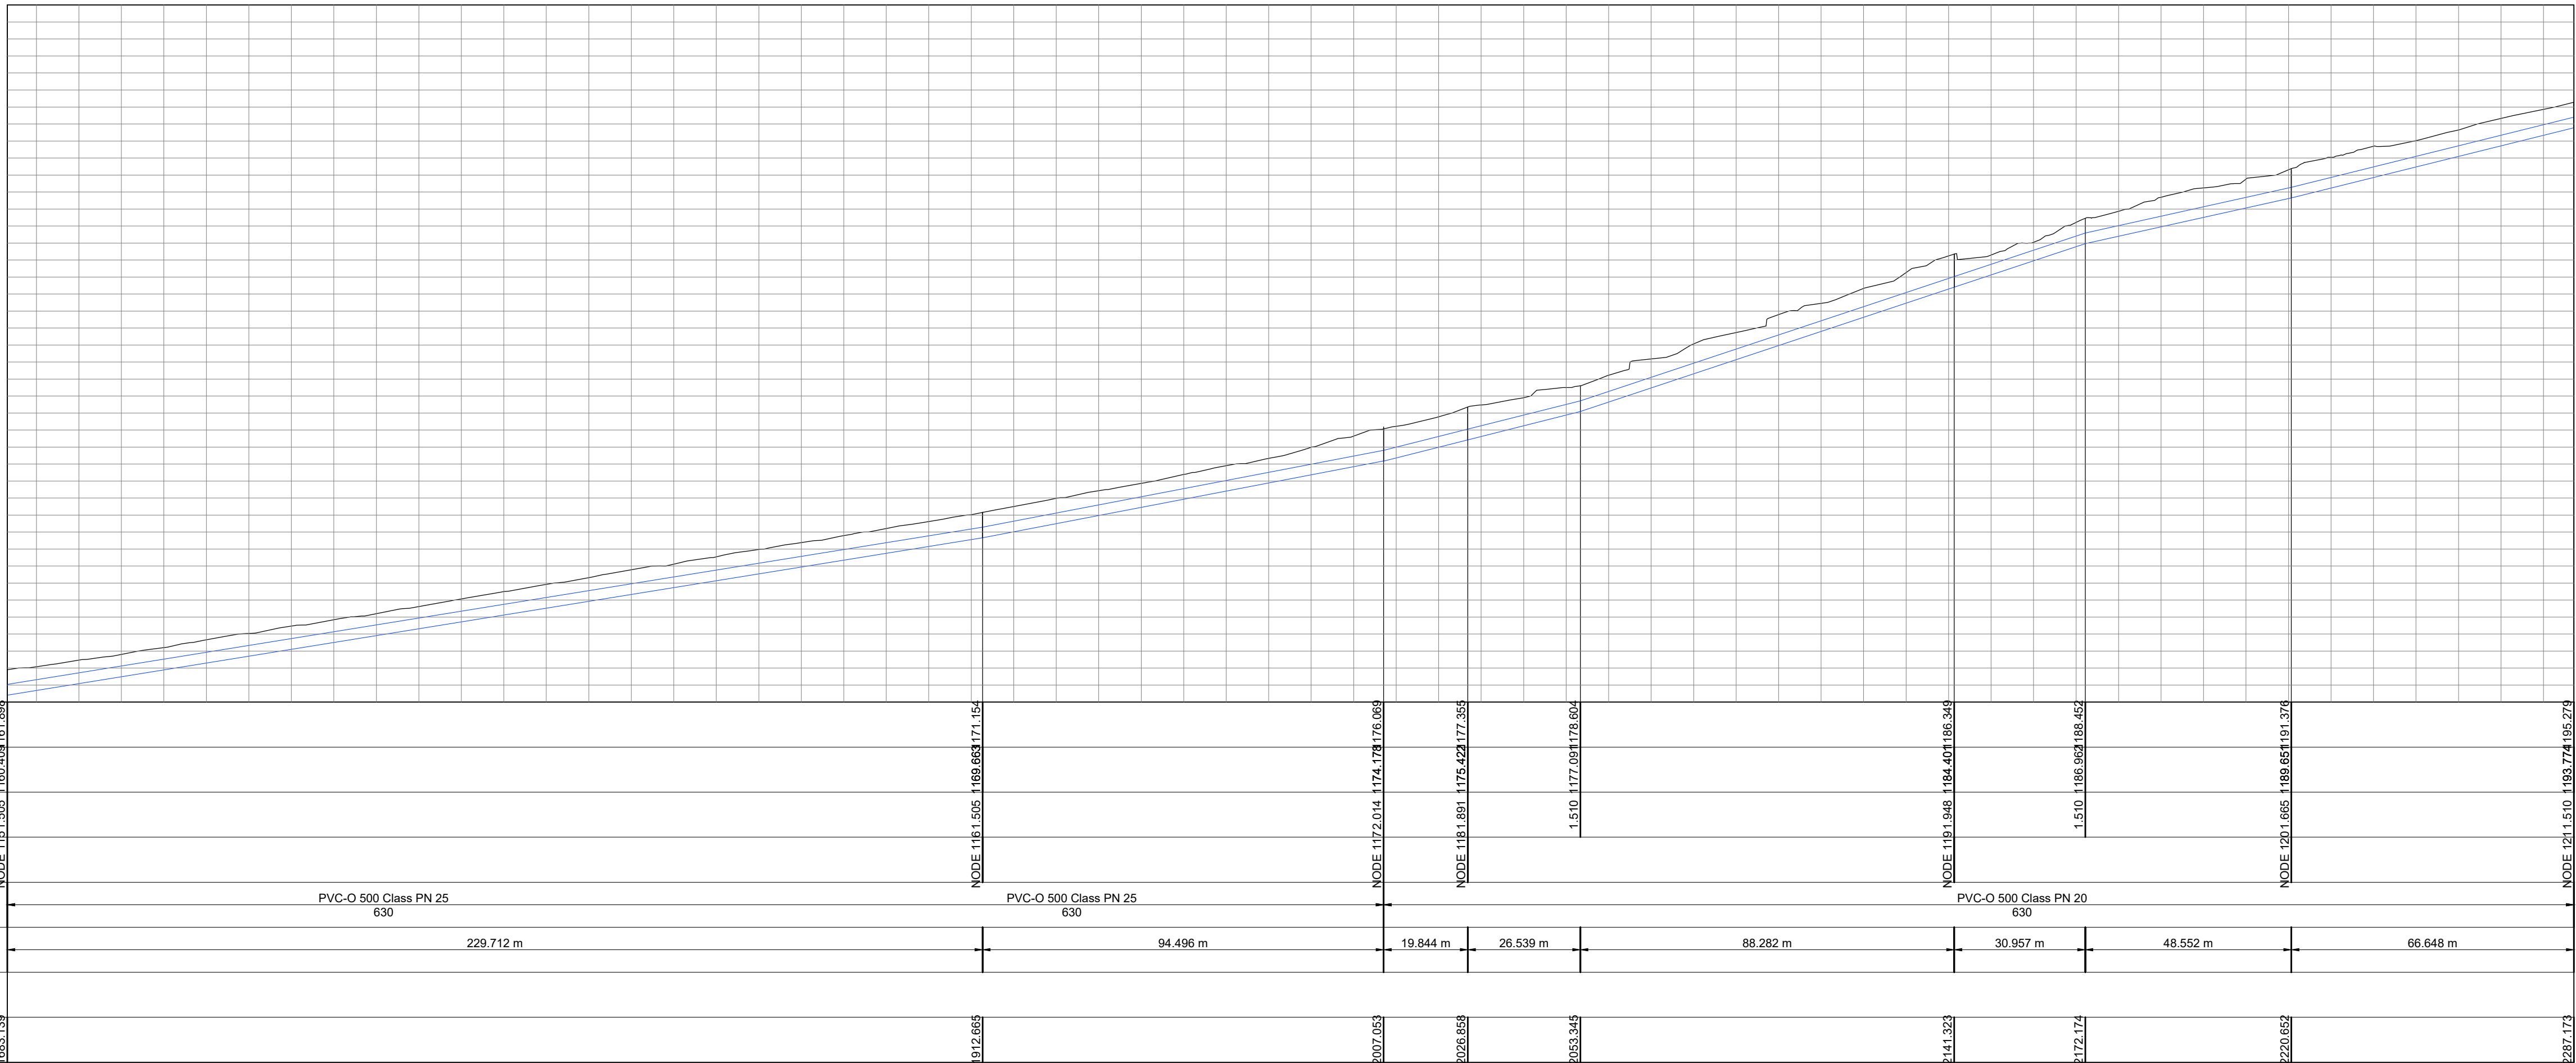

BULK WATER PUMP MAIN: LONGITUDINAL SECTION OF NODE 115 TO NODE 121