


SYMBOL	DESCRIPTION	QTY	MAKE
	SUITABLE ZONE 1 & ZONE 2 EX LED LUMINAIRE	13	TBC
	SINGLE LEVER ONE WAY IP65 LIGHT SWITCH	1	

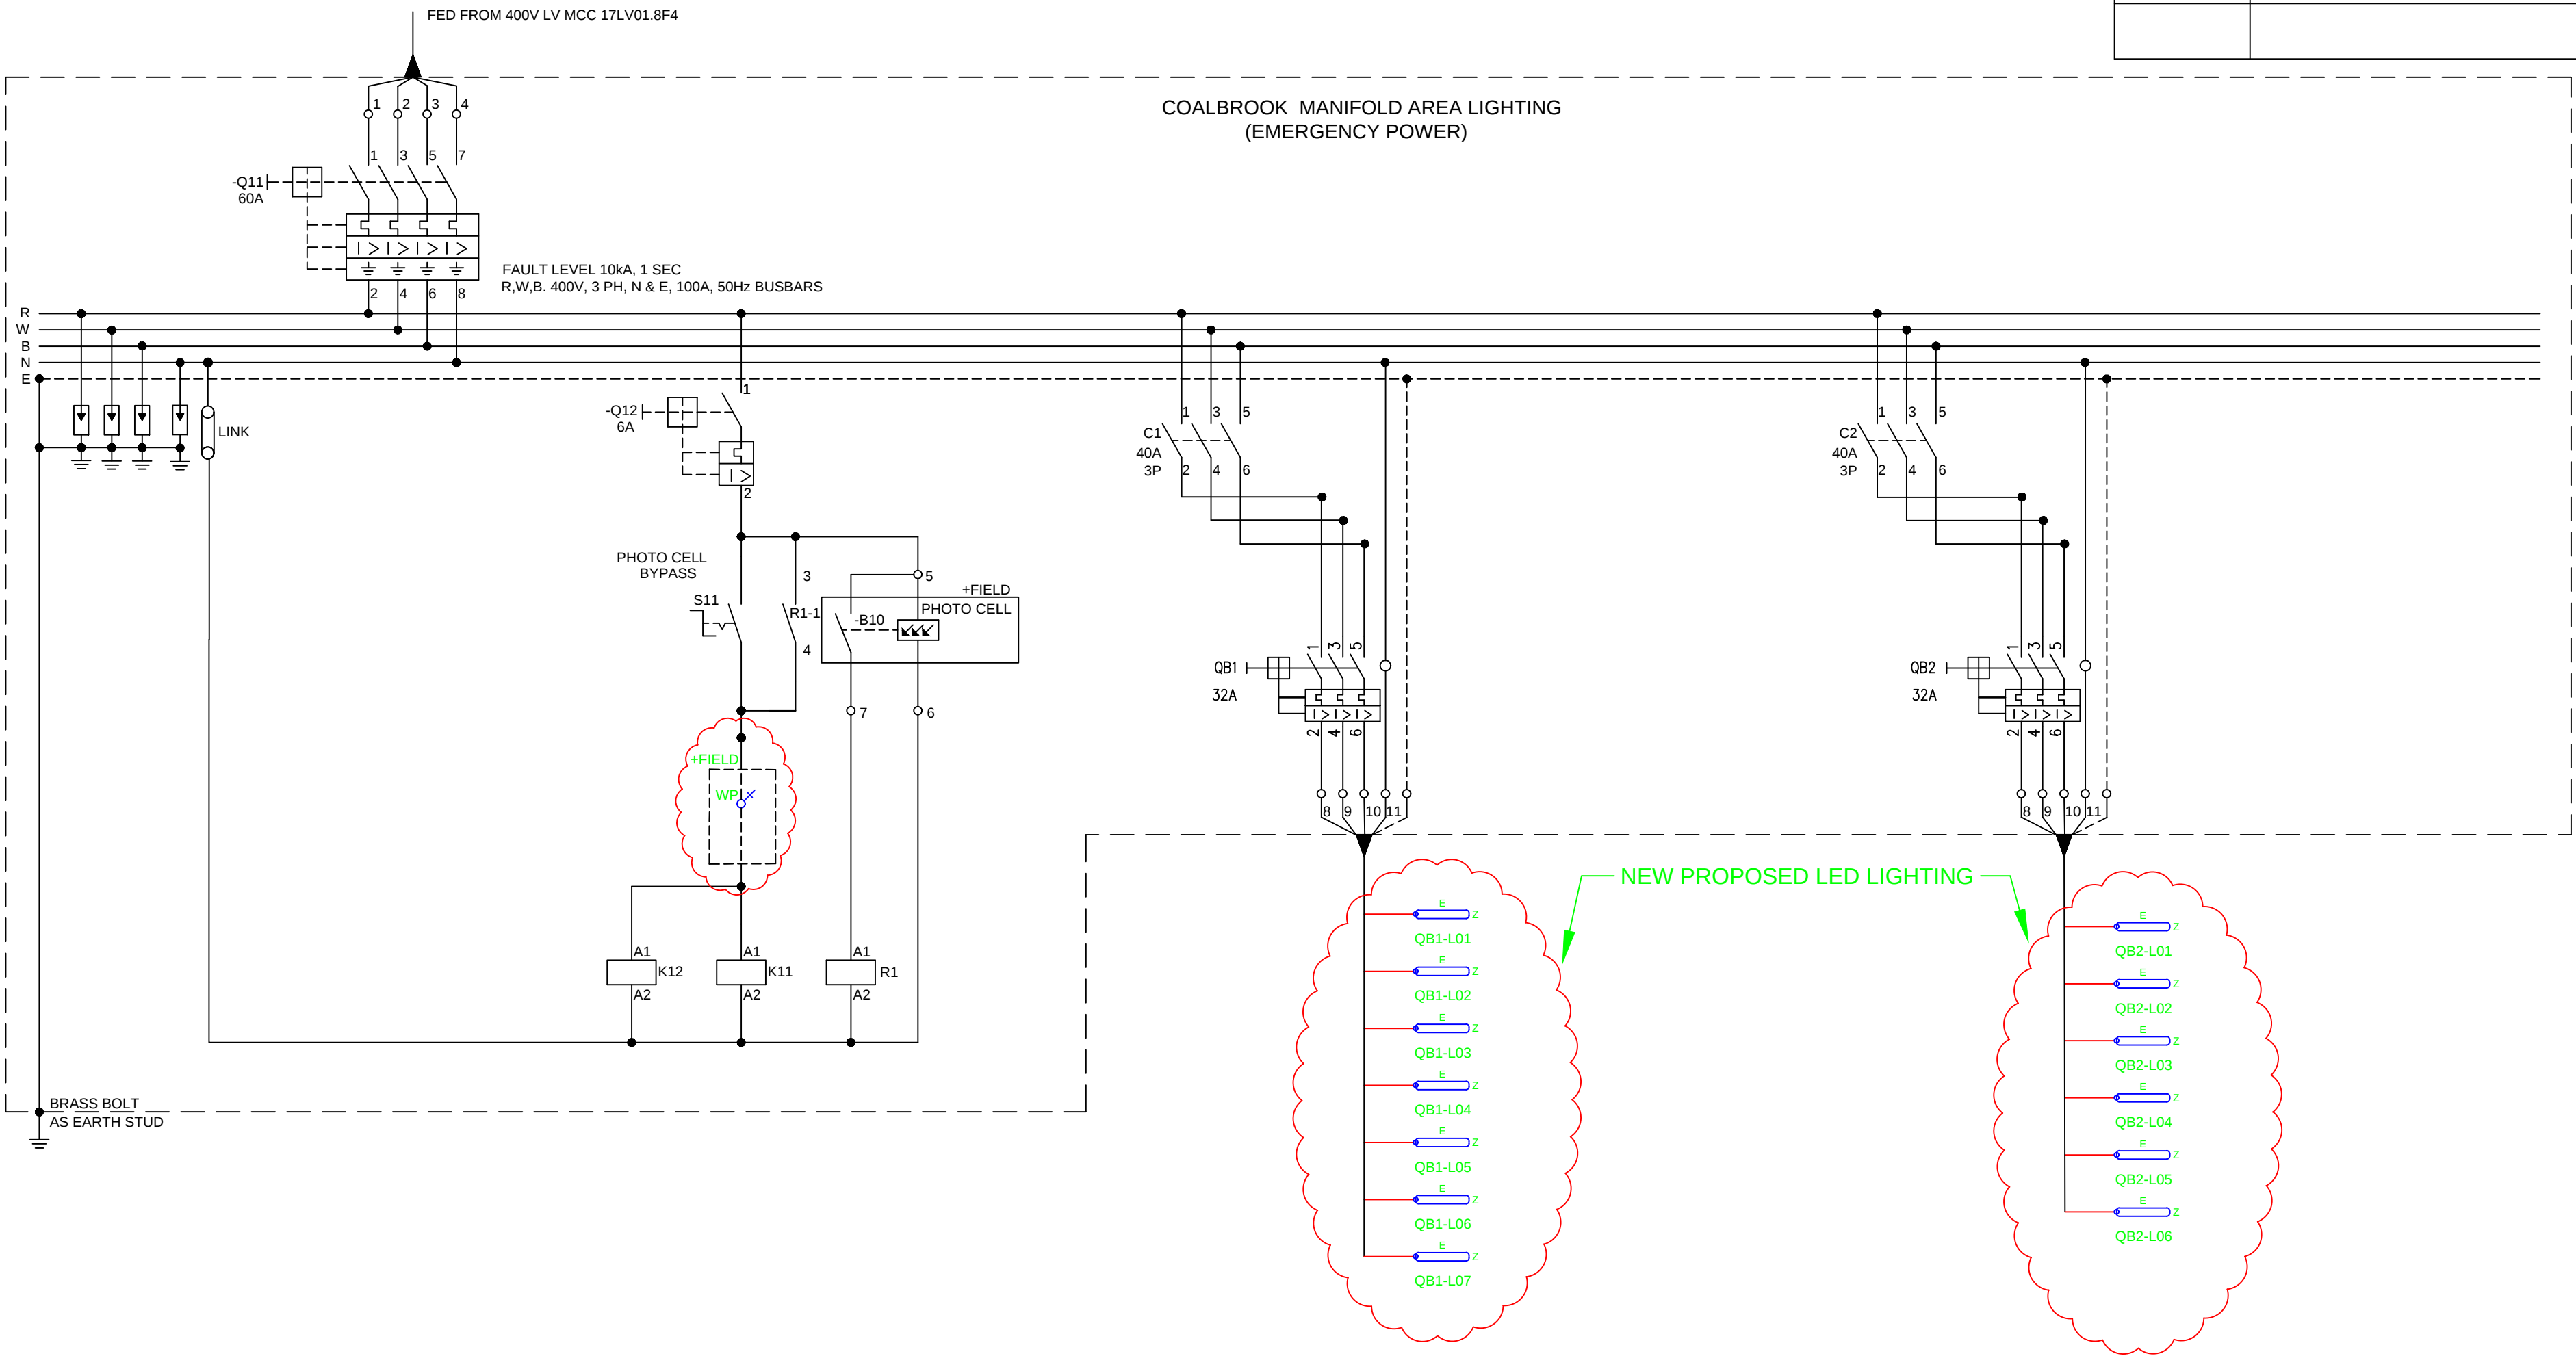

TYPE/SIZE OF C.B.	3 POLE 60A	1 POLE 2A	3 POLE 32A	3 POLE 32A
CABLE SIZE		4C x 2.5mm ²	4C x 2.5mm ²	4C x 2.5mm ²
GENERAL AREA	MAIN SWITCH	PHOTOCELL/BYPASS	CIRCUIT 1	CIRCUIT 2

REVISIONS			
PROJECT NAME			
LIGHTING UPGRADE			
DRAWN	W.D	REF.	
TRACED	CAD	DATE	16.02.2022
CHECKED	K.N	APPROVED	Z.M
SCALE	NTS		
DRAWING No.			REV
PL 122038			

PROPOSAL