




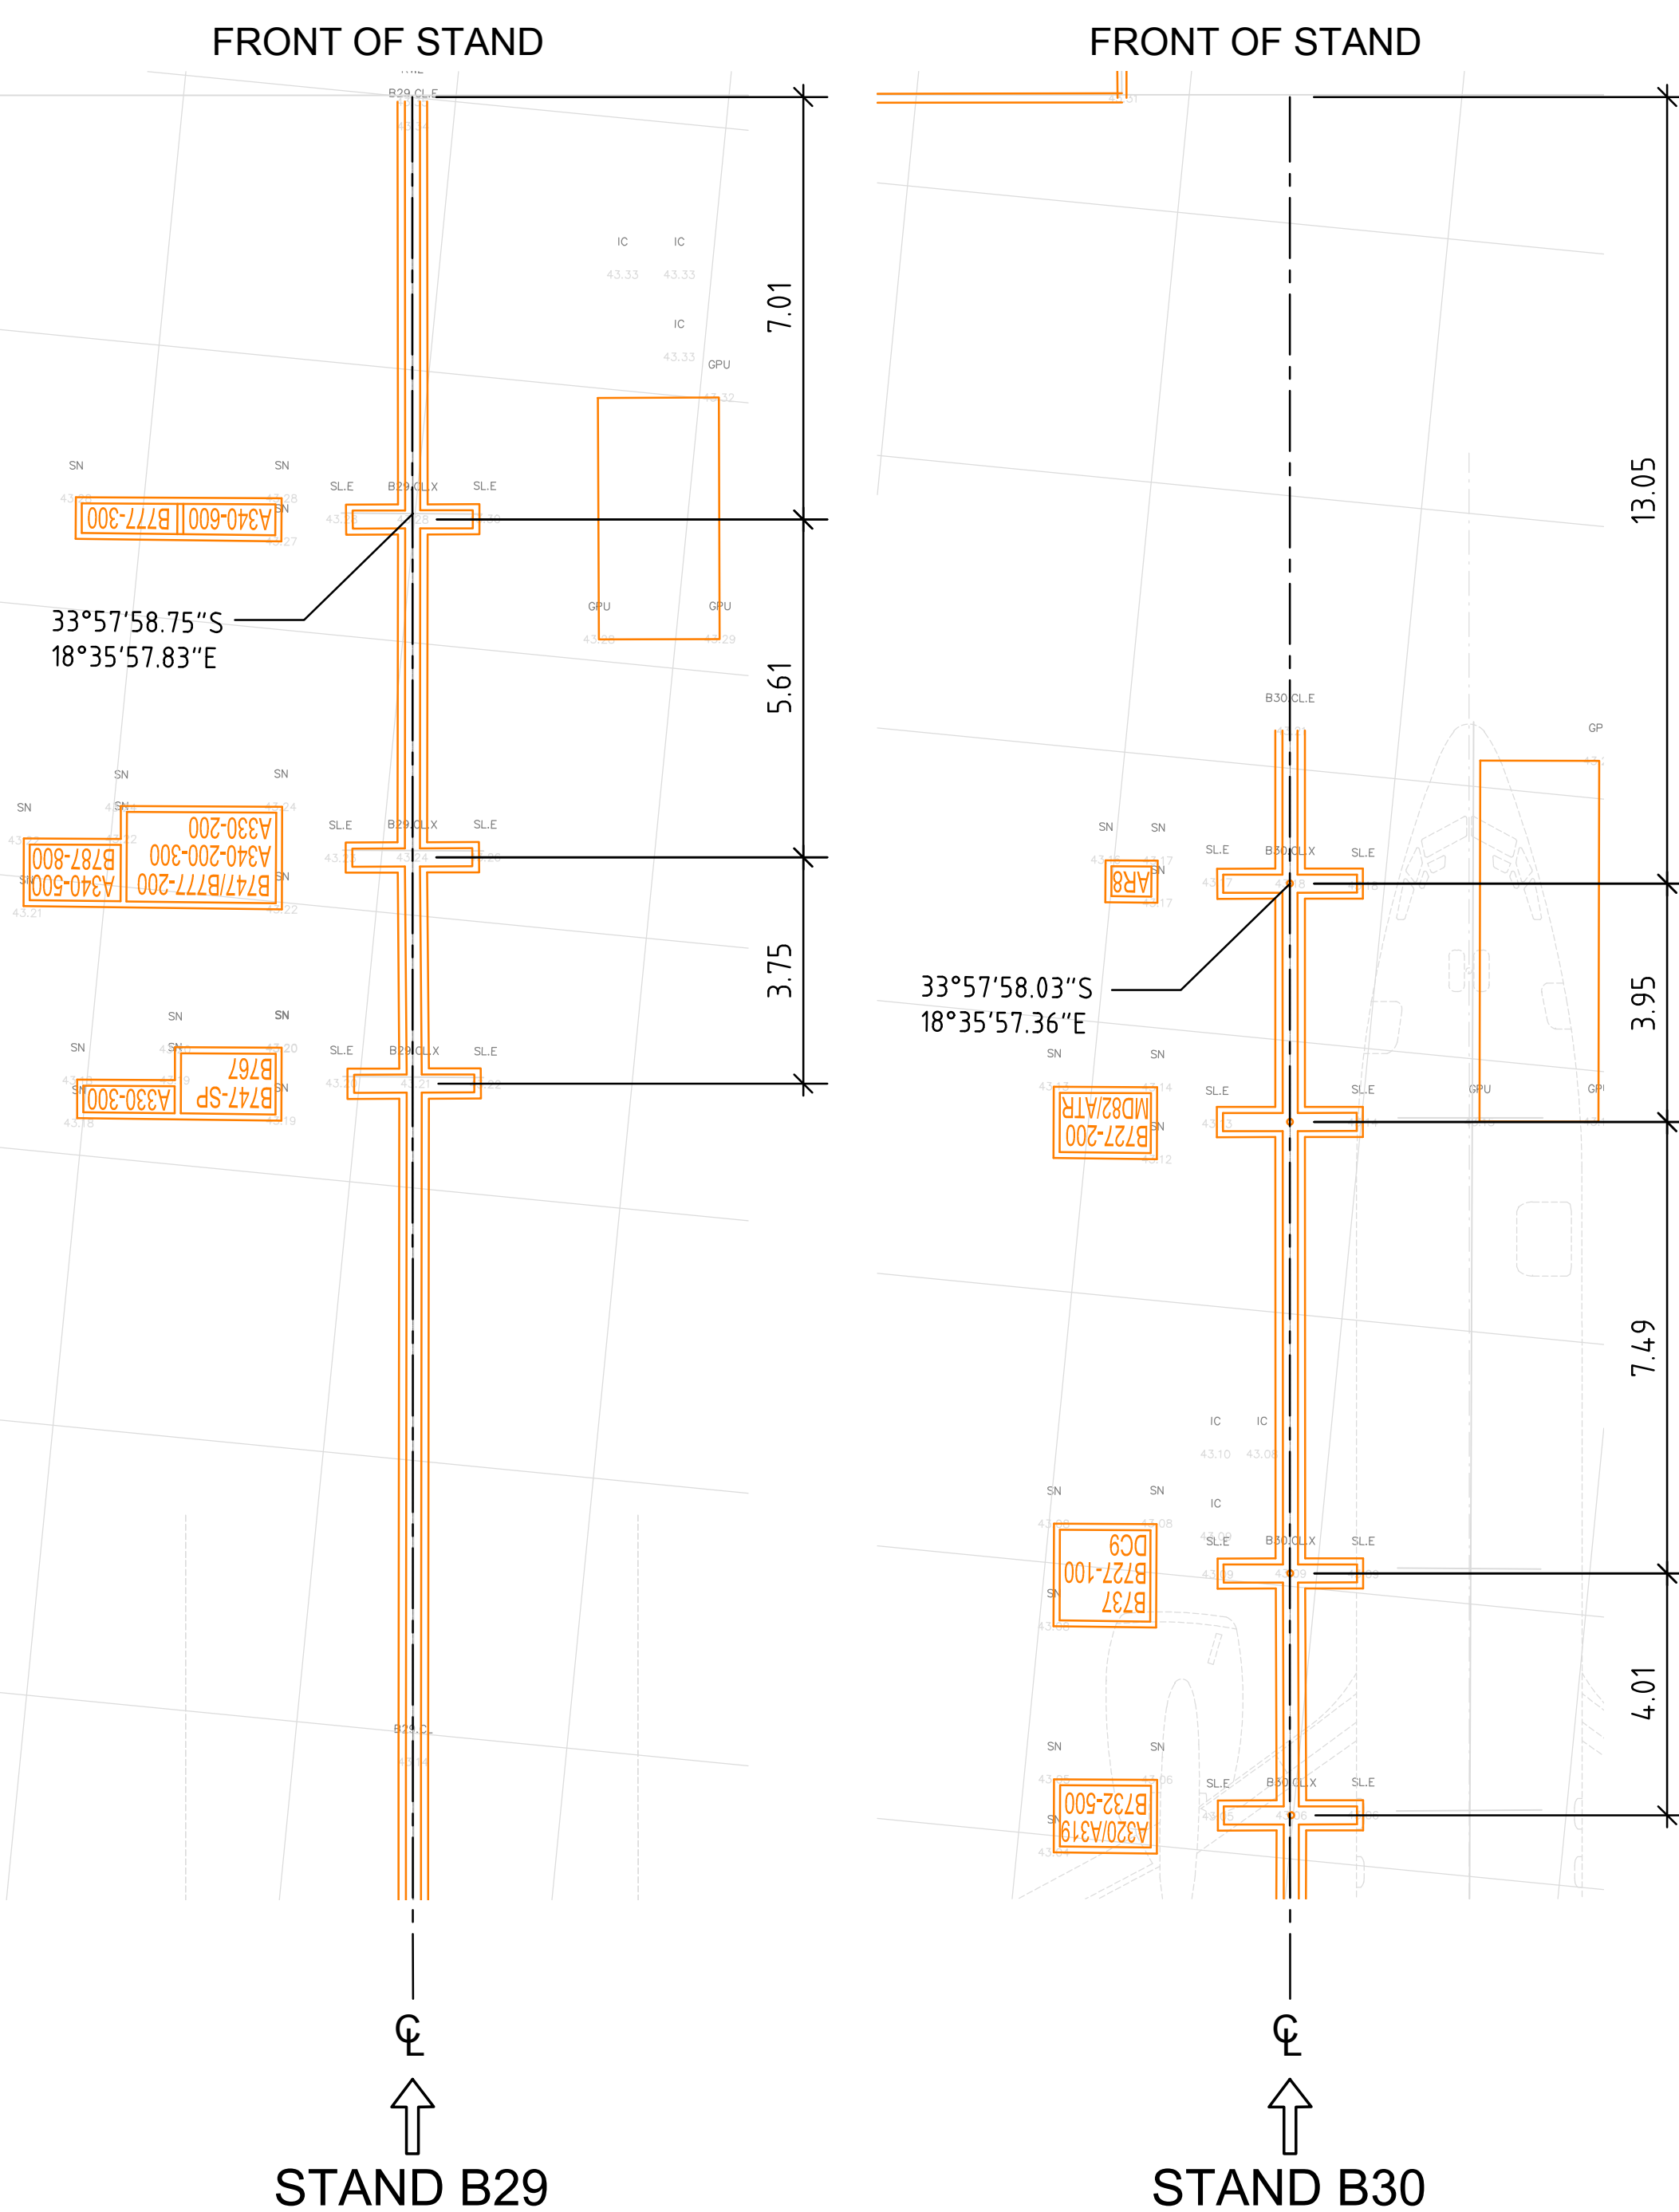

MULTIPLE MARSHALLER STOP LINE IDENTIFICATION
STANDS B27, B28, B29, & B30
1:100

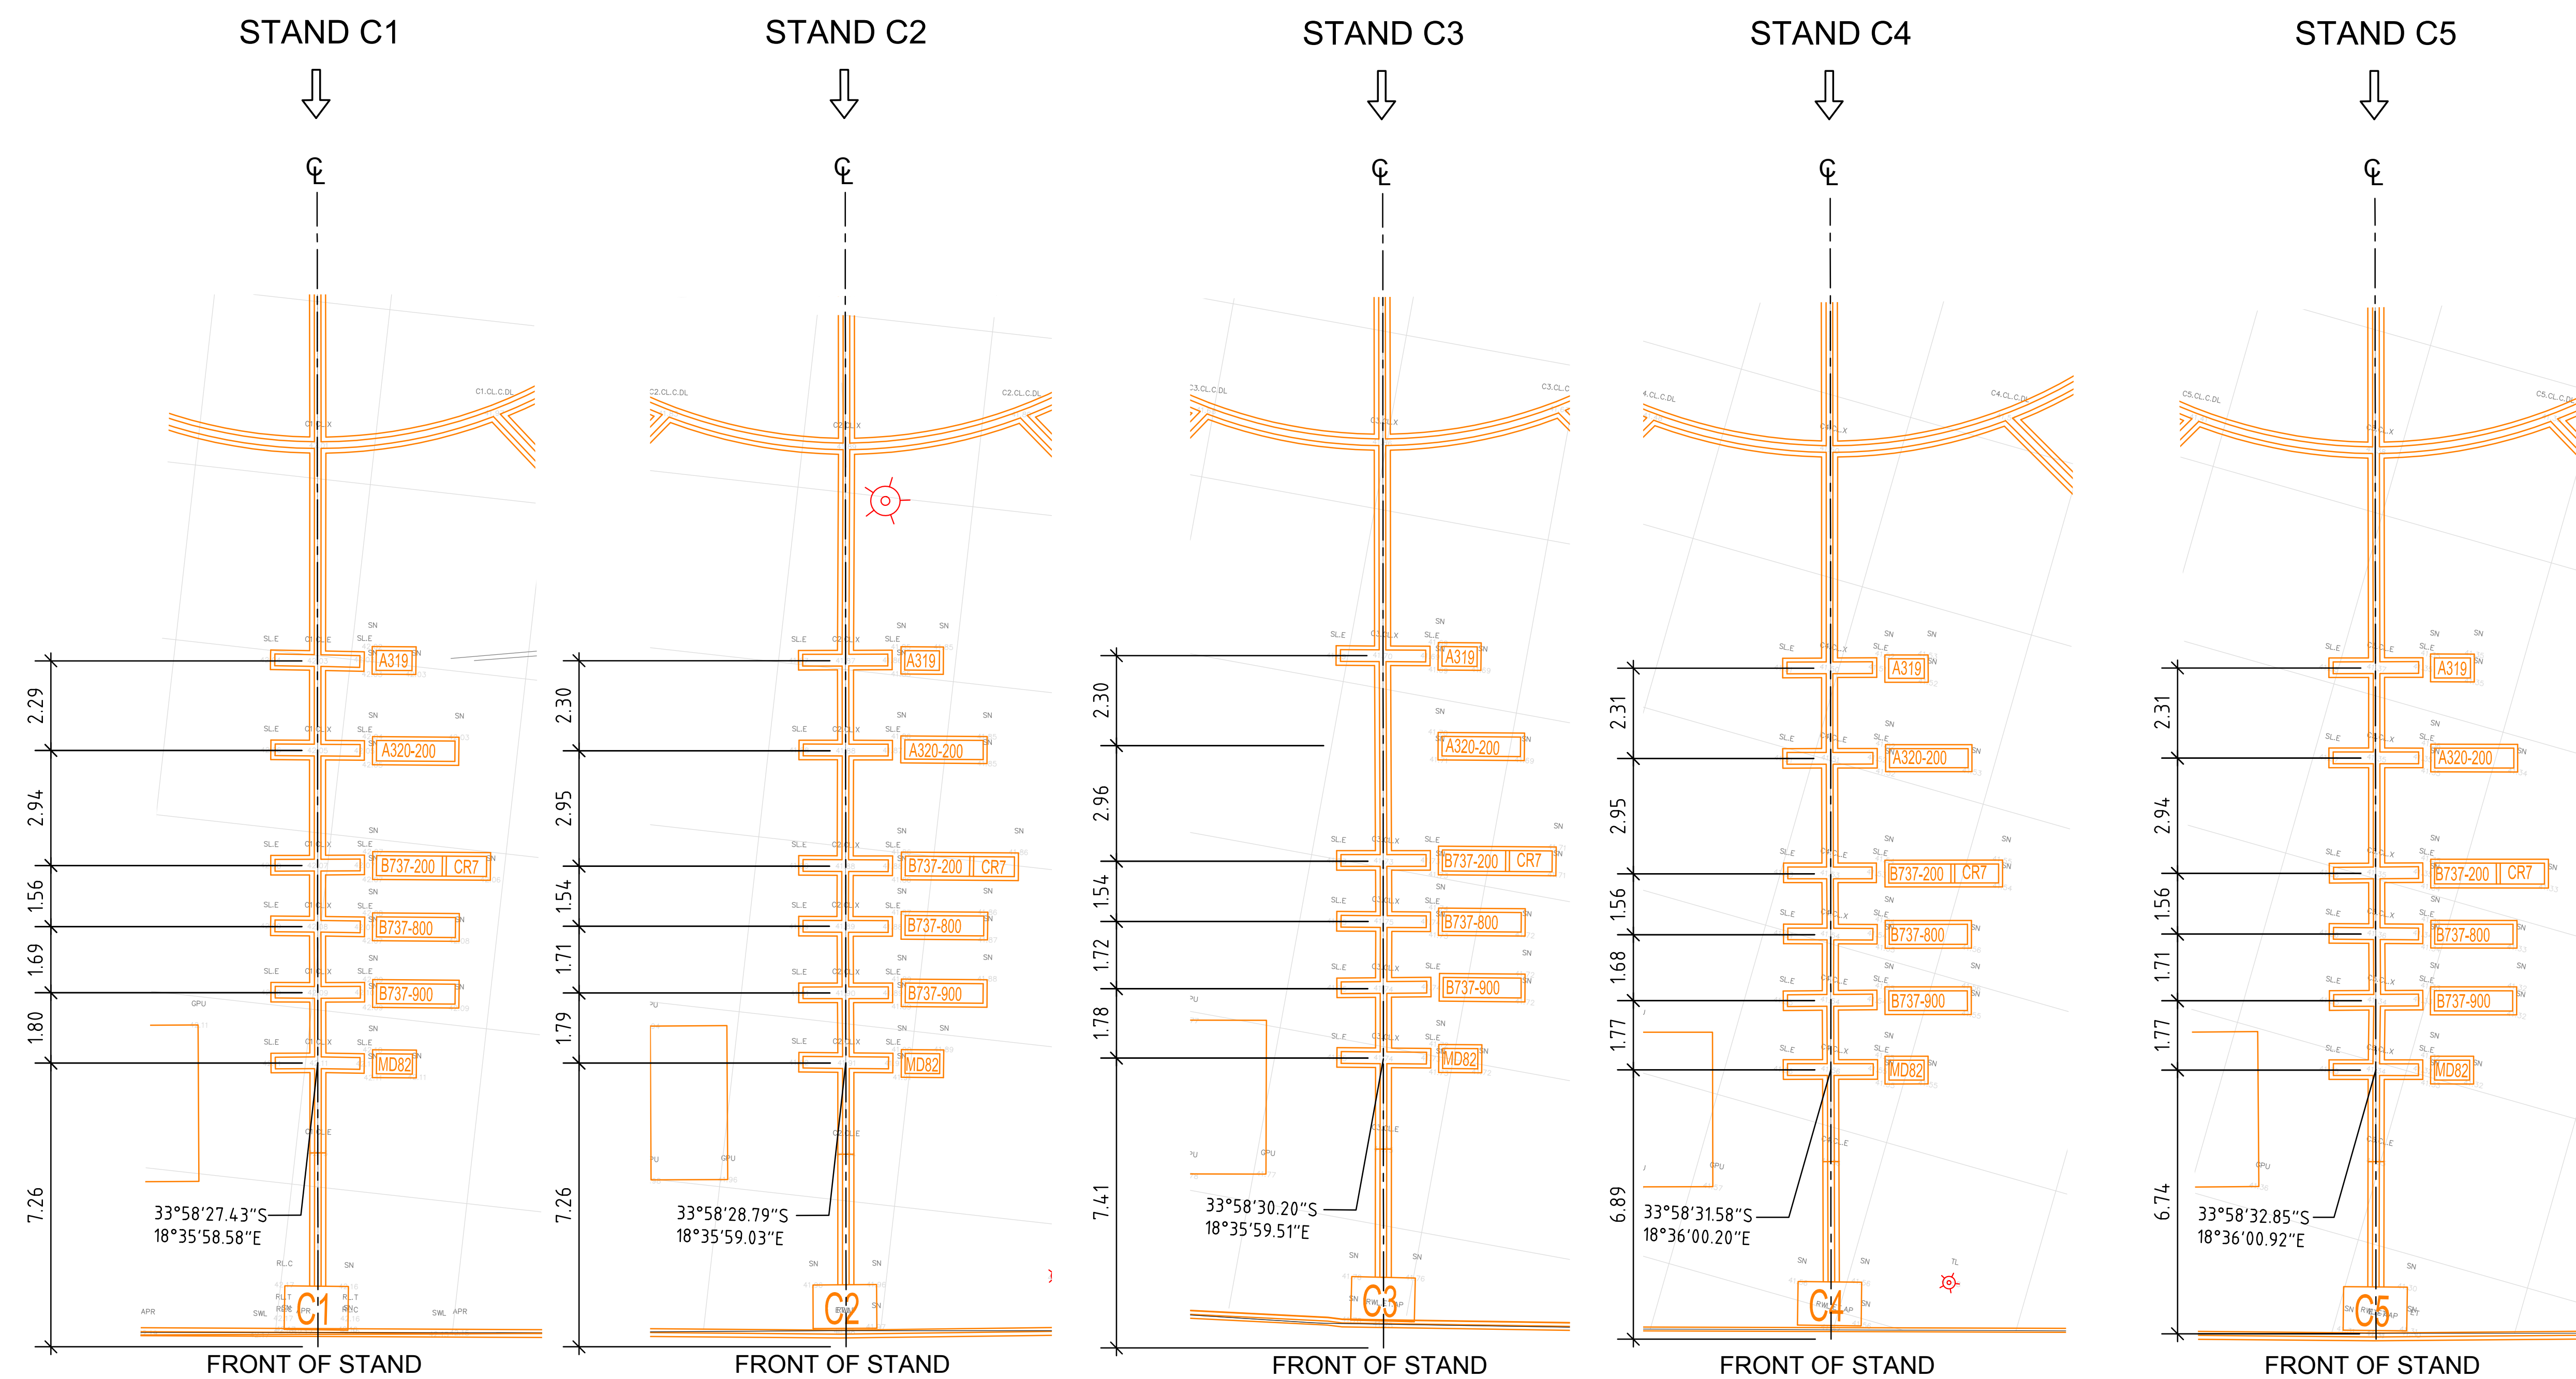

MULTIPLE MARSHALLER STOP LINE IDENTIFICATION
STANDS C1, C2, C3, C4, & C5
1:100

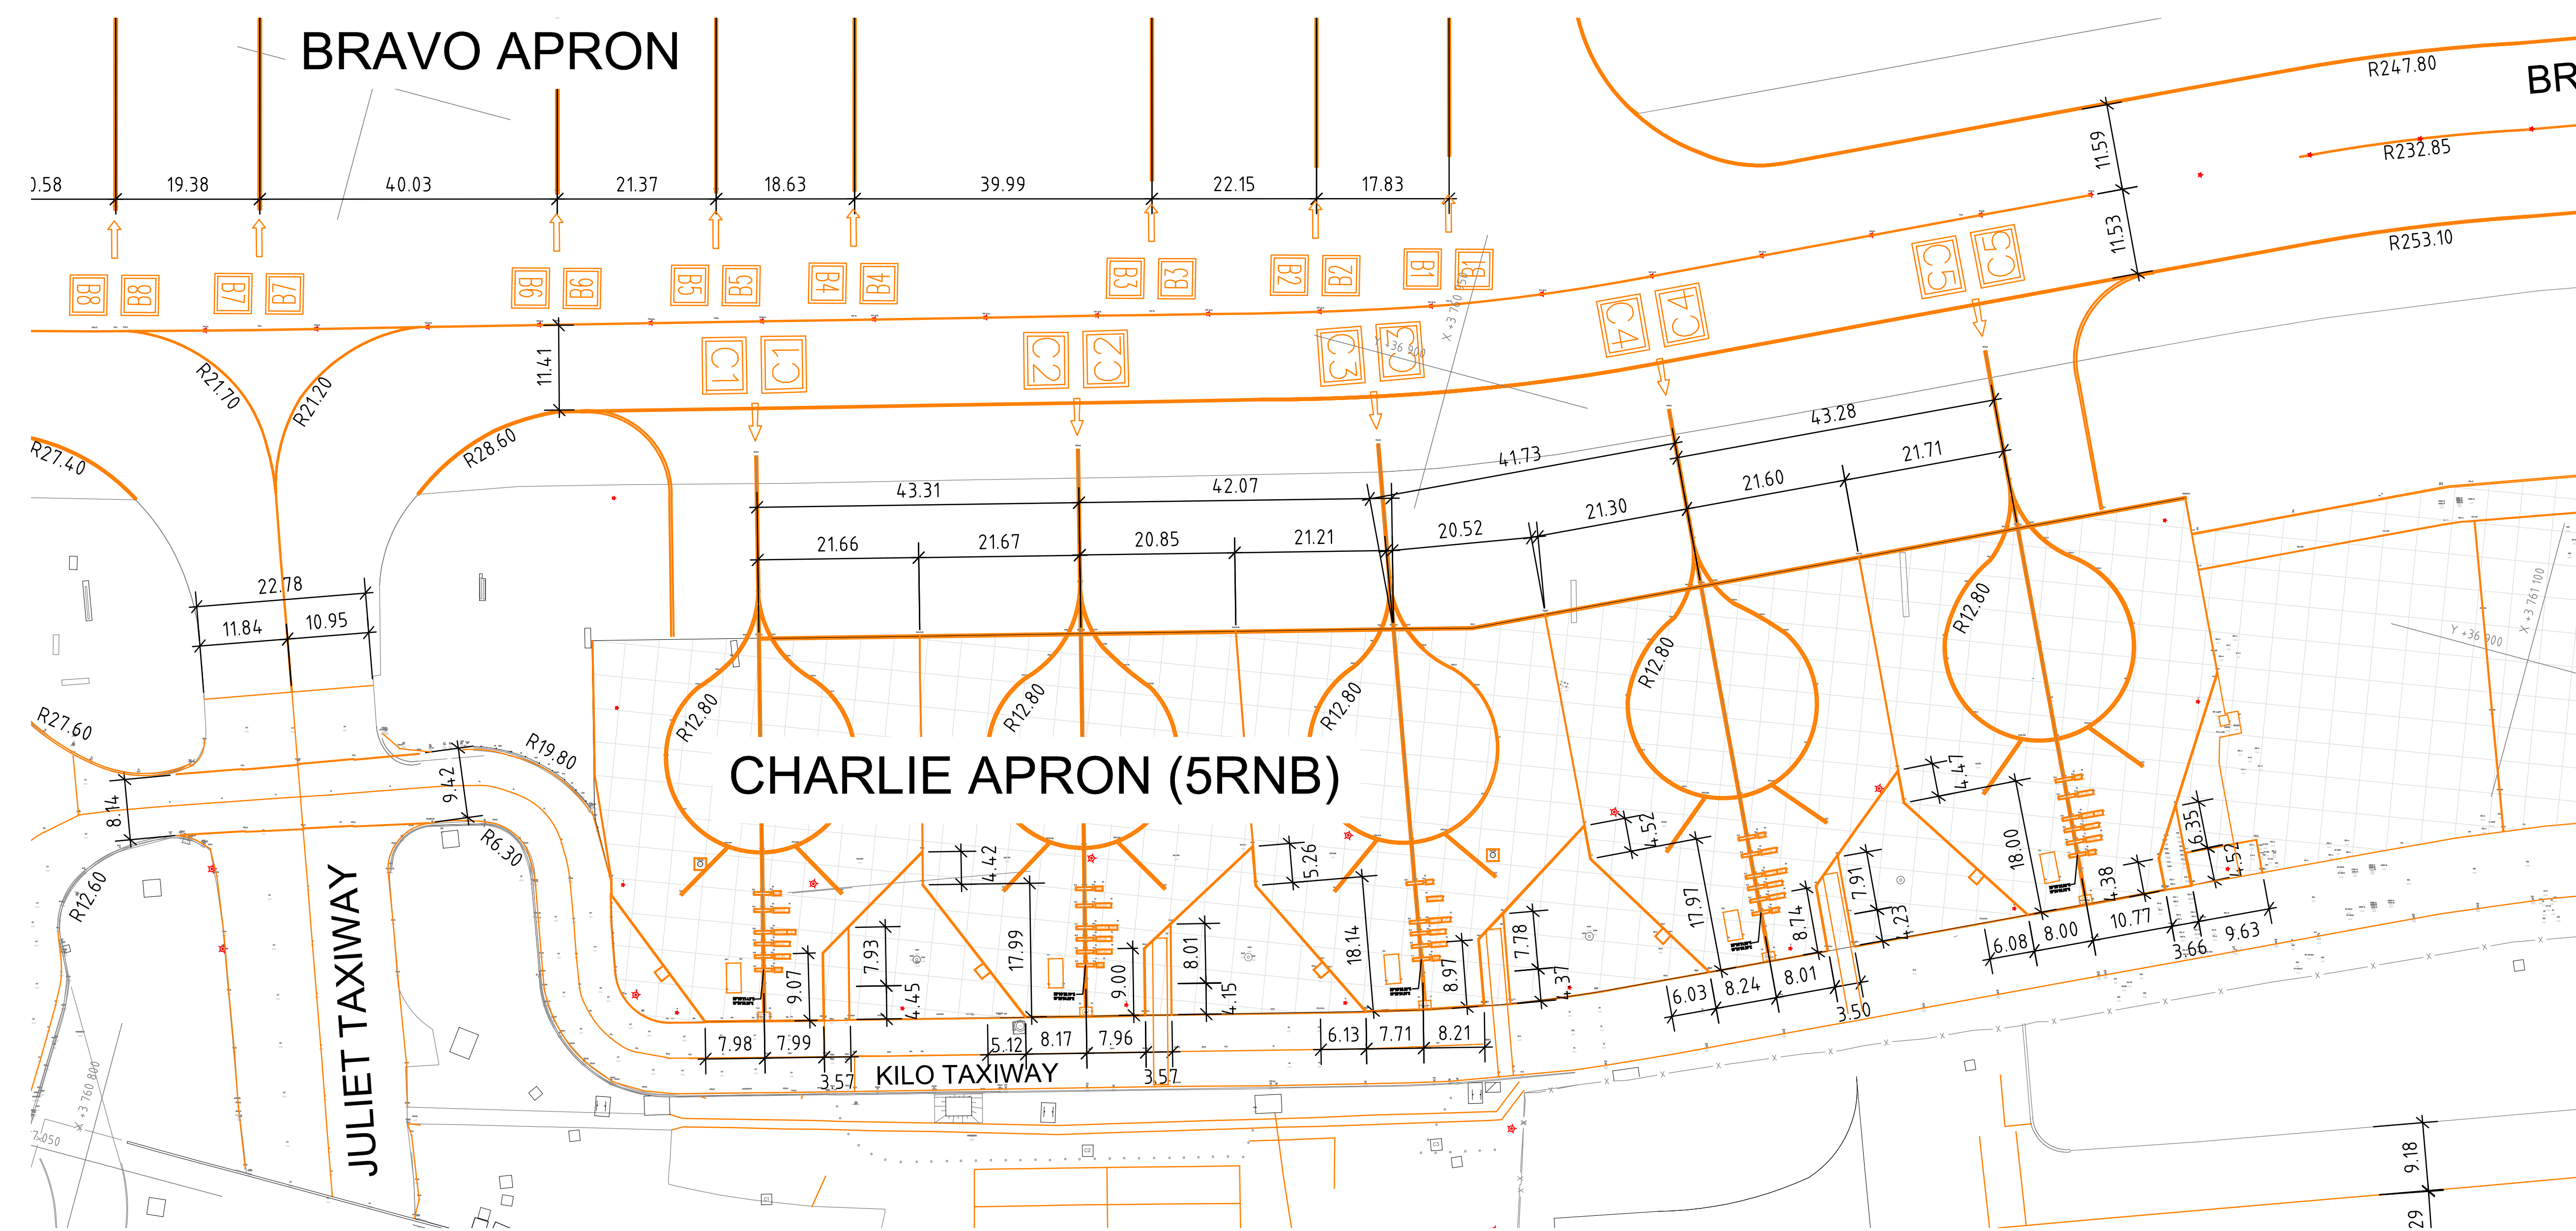

ALPHA APRON LAYOUT PLAN
STANDS A10, A11, A12, A13, A14, A15, A16 & A17
1:500

NOTES

 CO-ORDINATE LIST

CO-ORDINATE SYSTEM : WGS 84

N O T E S

THE SURVEY INCLUDES ONLY VISIBLE SPACES AND THEREFORE SHOULD BE CHECKED AGAINST LAND ACQUISITION AERIAL PHOTO.

THE POSITION OF PHYSICAL BOUNDARIES MUST BE CORRELATED WITH THE COORDINATE DATA AS PROVIDED BY THE SURVEYOR COMPANY'S SPEC.

ALL SPOTS AND POINTS ARE SINGLE MEASUREMENT ELEMENTS AND THEREFORE SUBJECT TO ERROR. ANY POINT USED AS A CRITICAL DESIGN OR PROJECT POINT MUST BE RECHECKED.

THIS PLAN WAS COMPILED USING MONITORISATION AND LOGNAMES. THE DATA ON THIS PLAN IS ALSO AVAILABLE IN JIVE, JIVE-2 AND JIVE SOCIAL FORMATS.

PRELIMINARY PLAN
SUBJECT TO FIELD CHECK

[illegible]