



TYPICAL TRANSFORMER

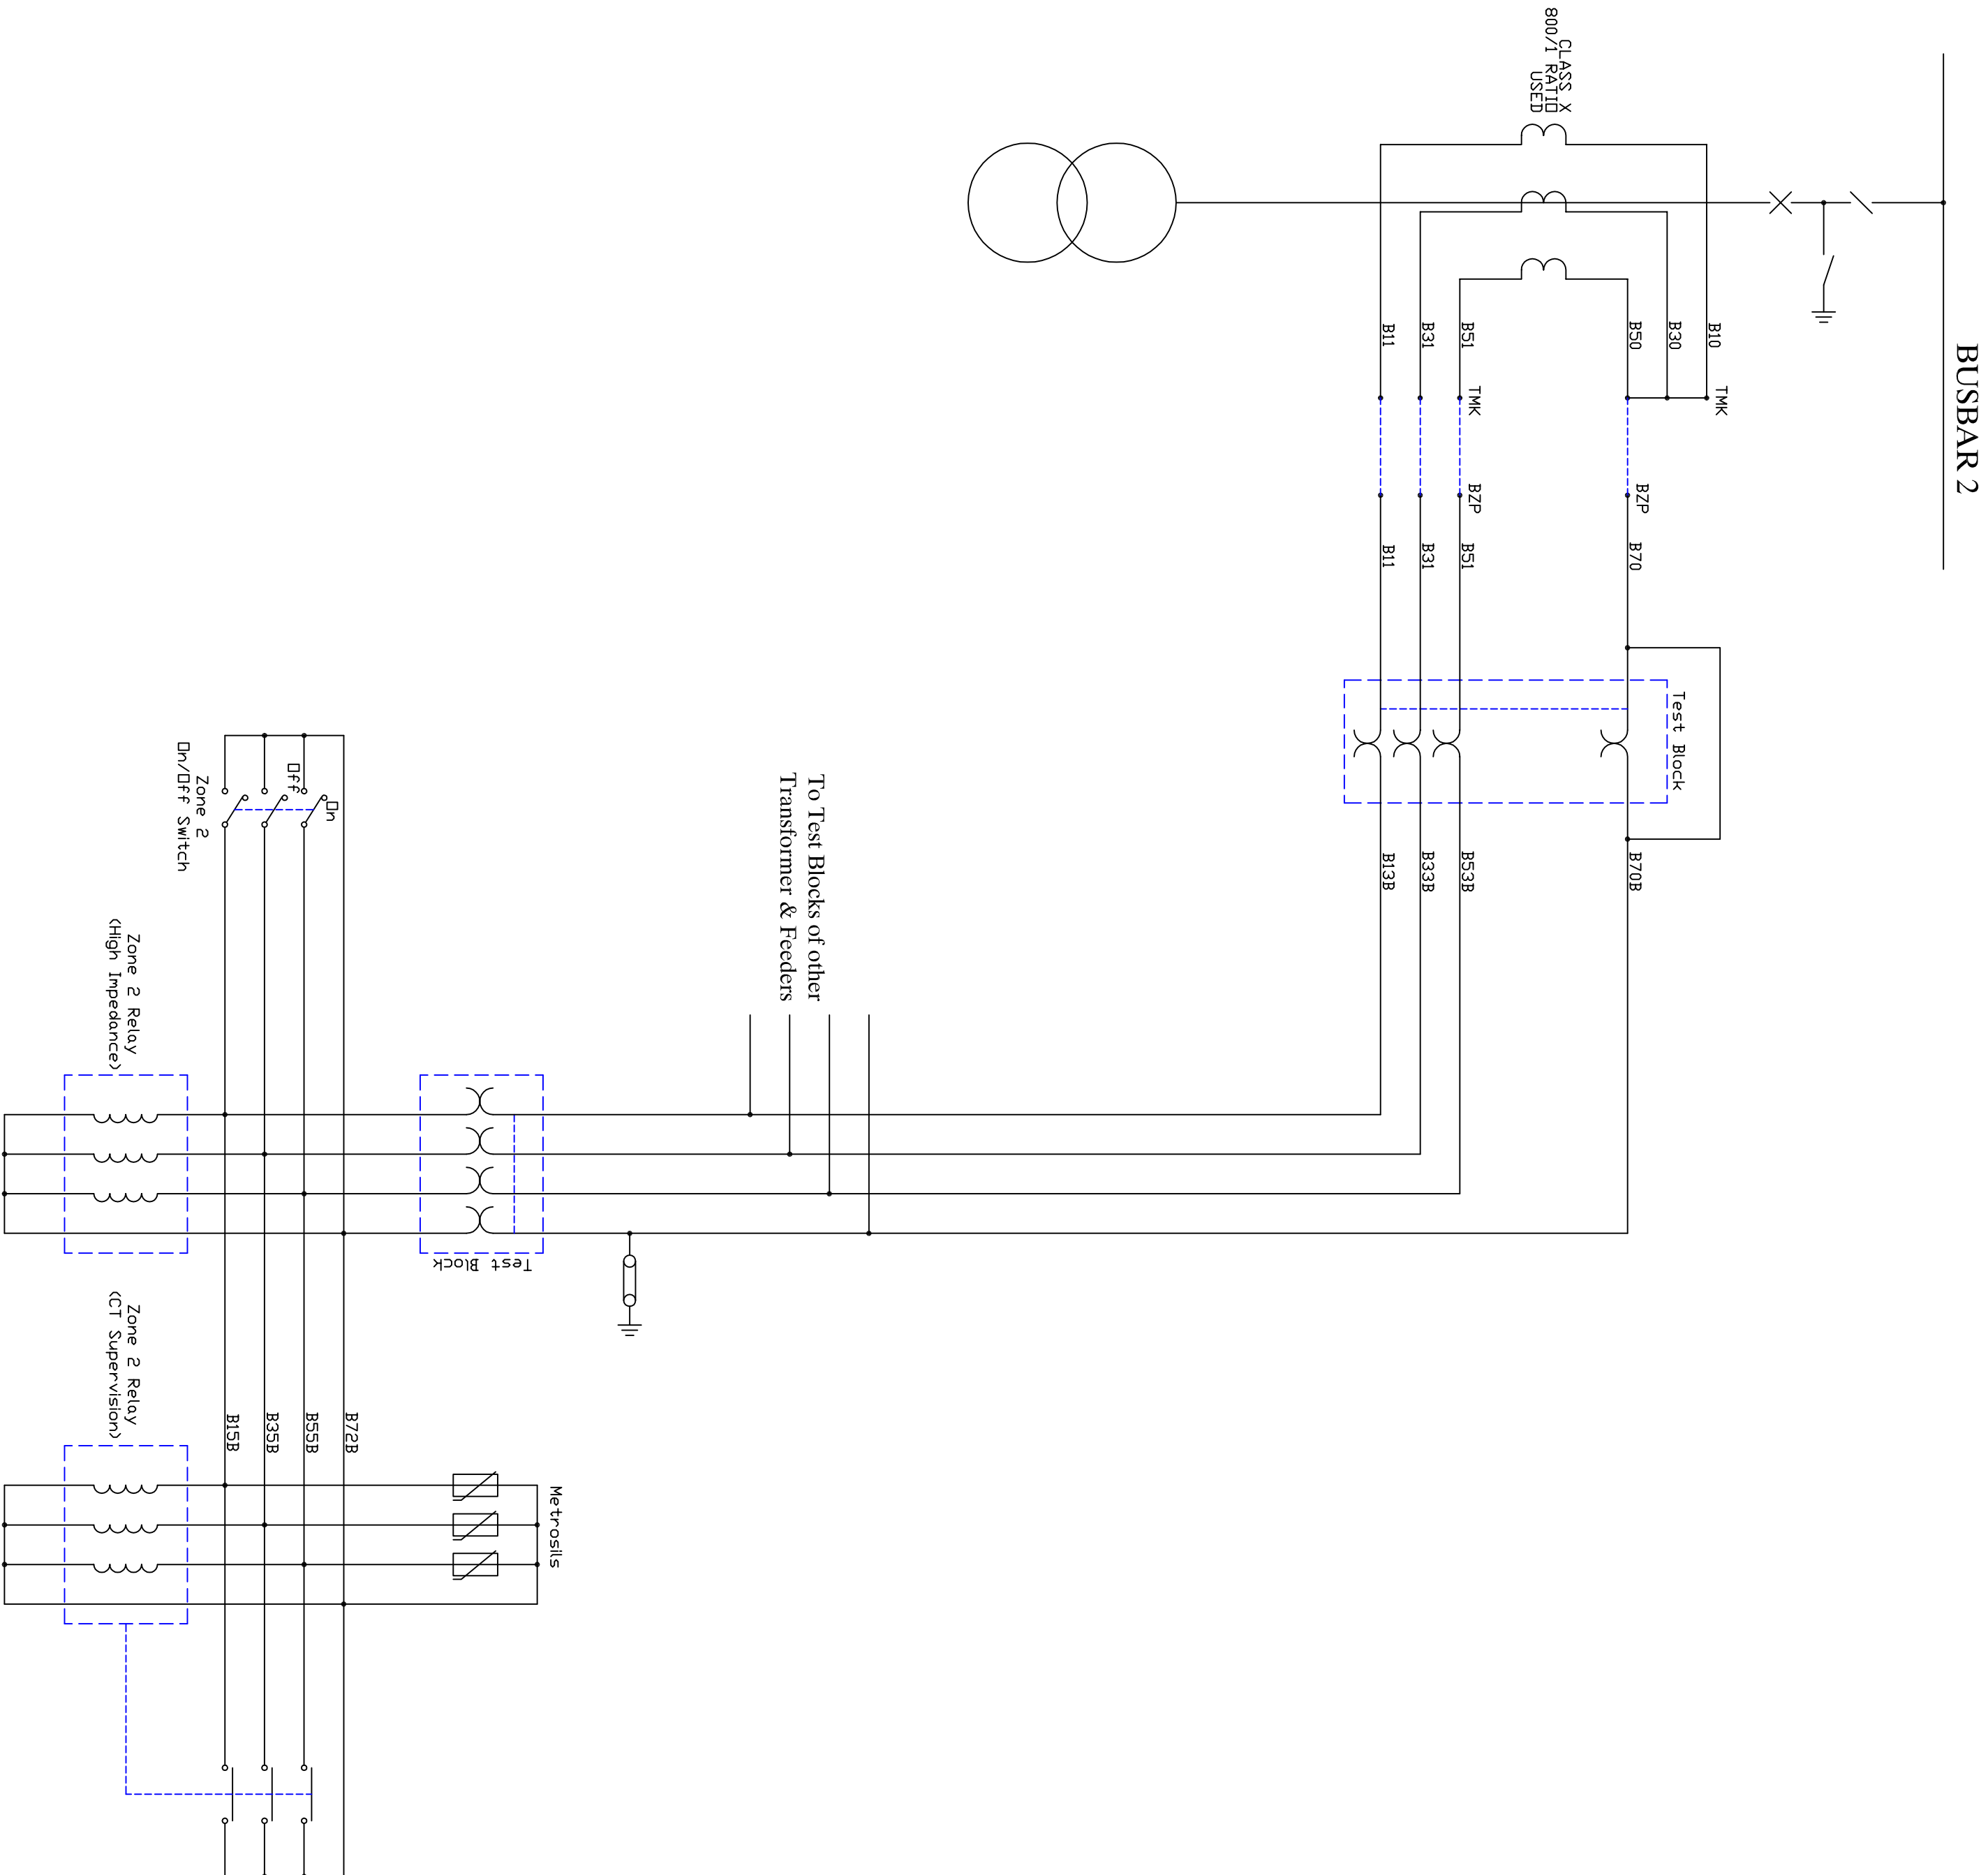

TYPICAL FEEDER

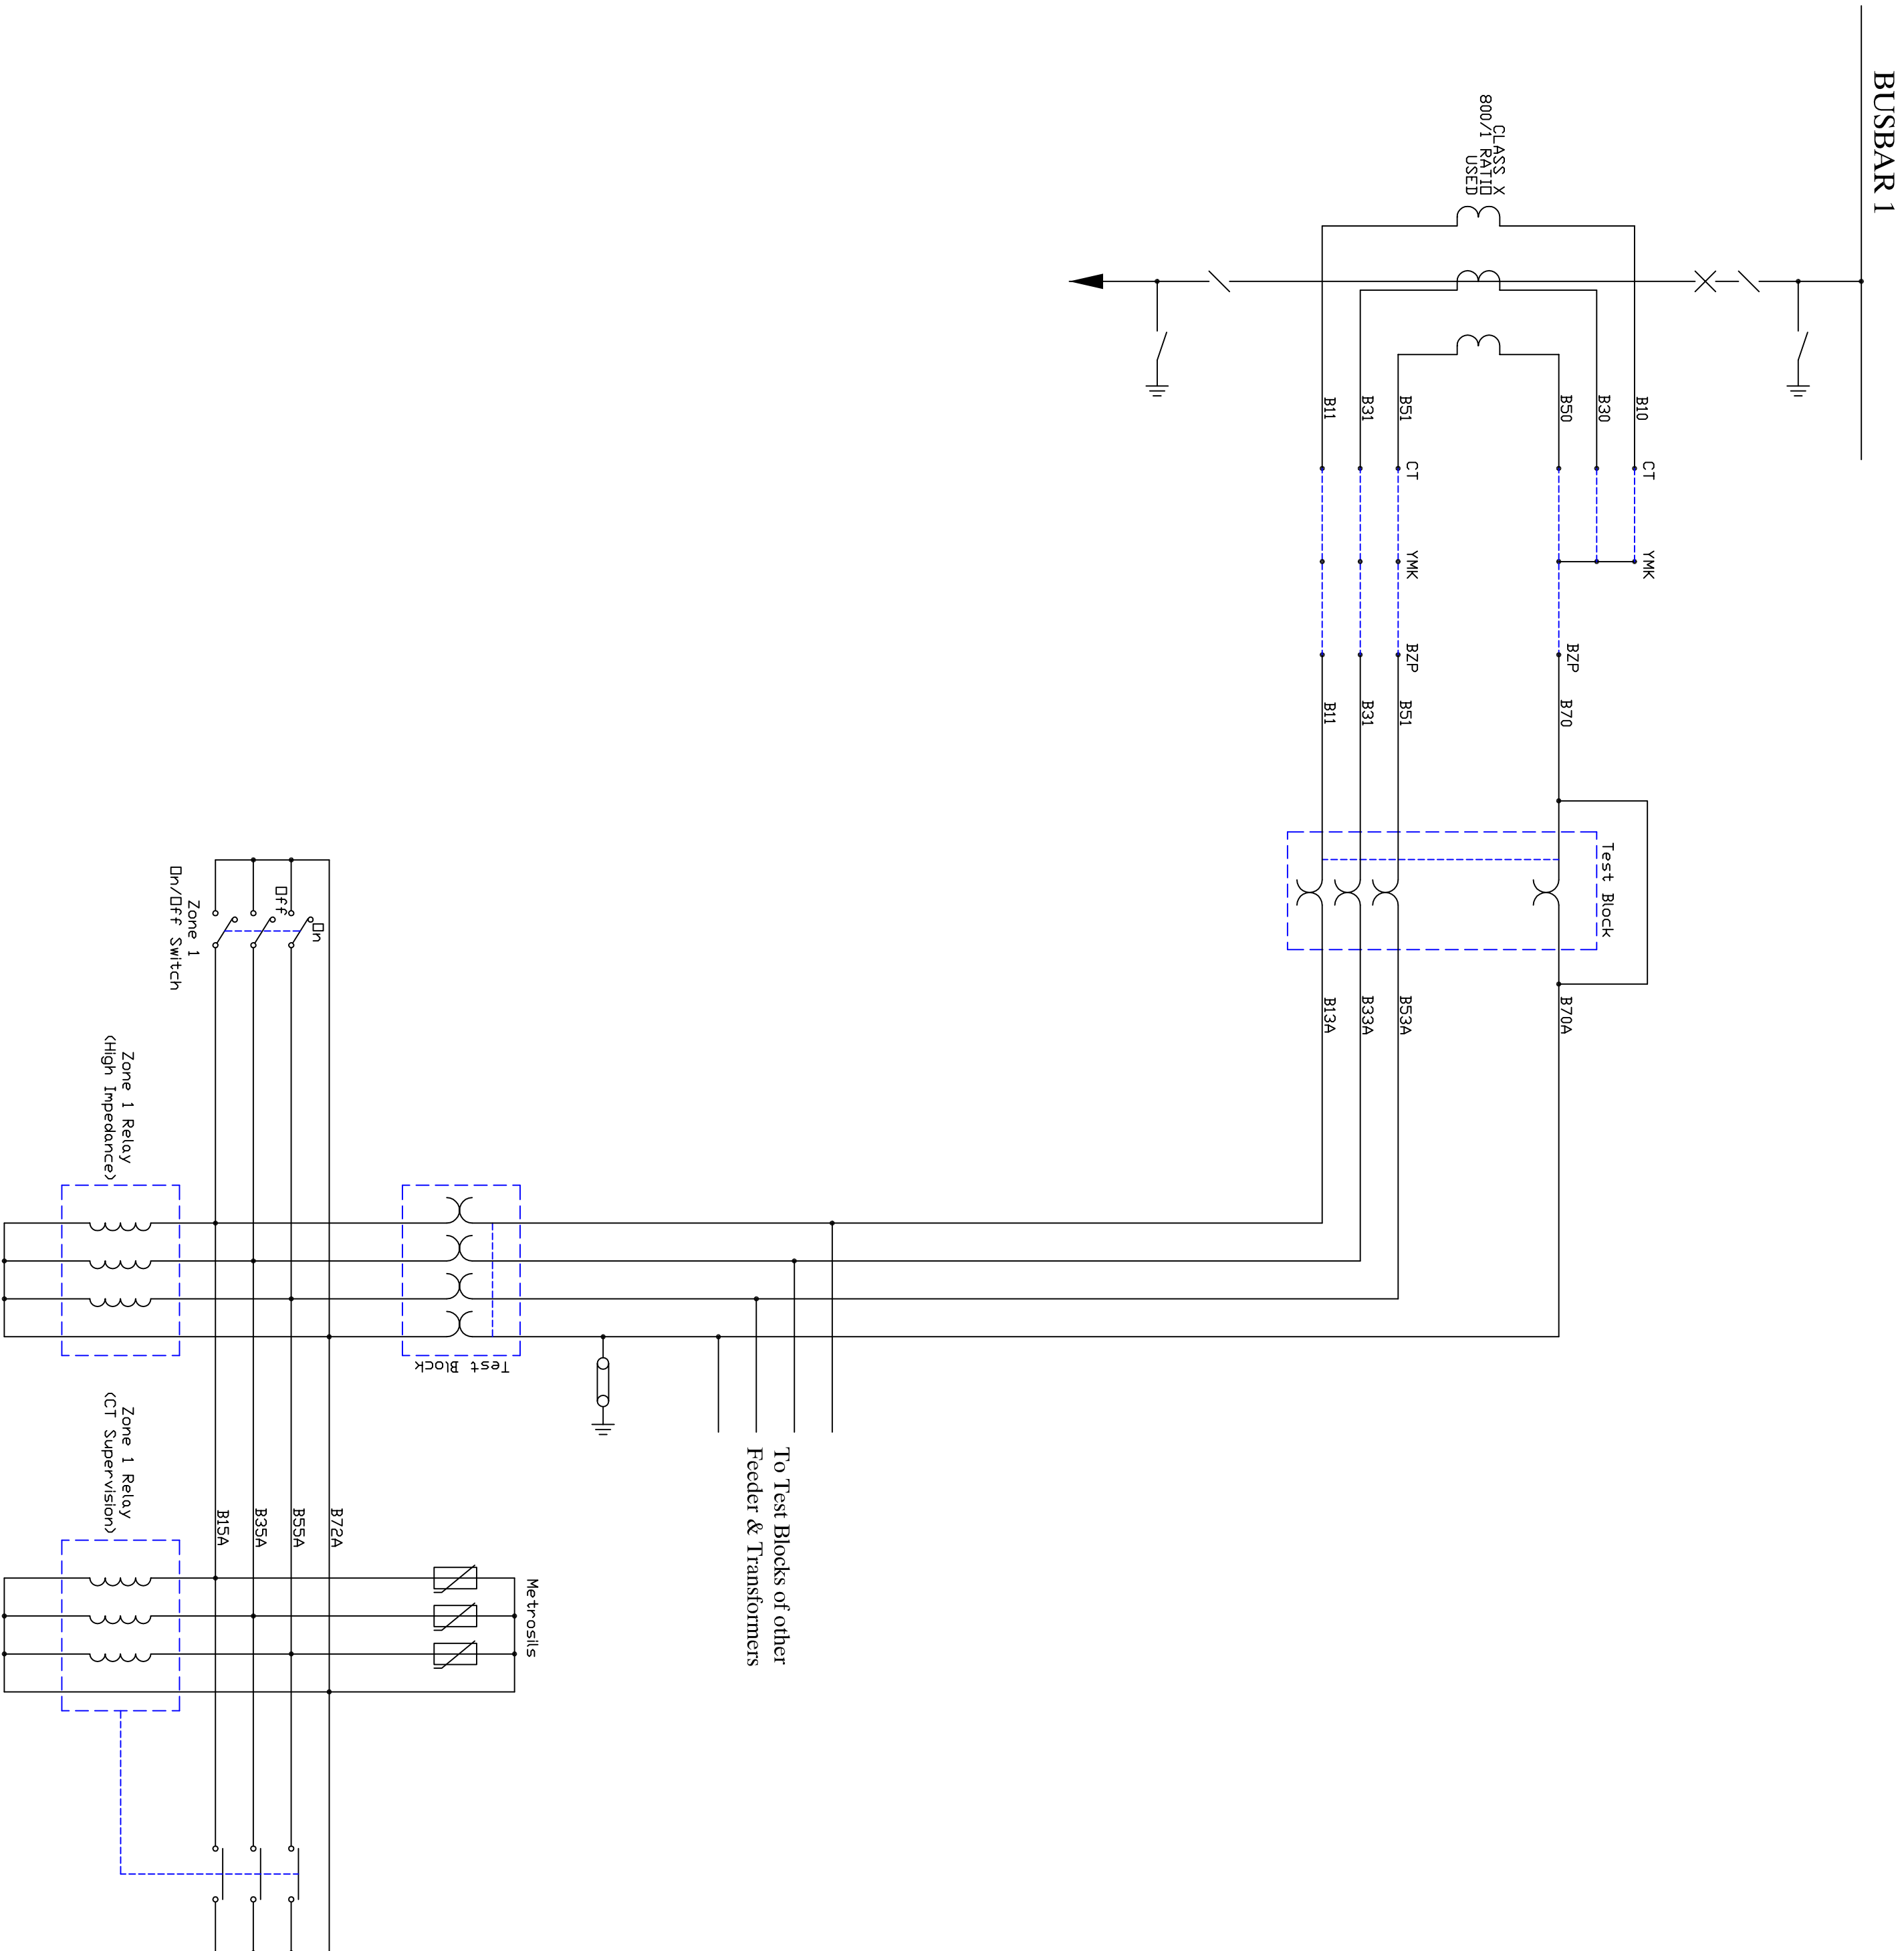

DRAWN		DATE		BY		DATE	
A.J.R.W.		25.03.2009					
BRAND/PERSON		REFERENCE DRAWINGS		REVISED		DATE	
PLANNING		ETHEKWINI ELECTRICITY					
DESIGN		PROPOSED 132KV SUBSTATION WITH SEPERATED					
ENGINEERS		132KV FEEDERS & TRANSFORMER FEEDERS					
ENGINEERS		AC SCHEMATIC FOR 132KV BUSBAR					
PROJECTS		PROTECTION					
PLAN/PS01							
NUMBER							
APPROVED		SCALE		DRAWING NUMBER		REV	
DESIGNED		NTS		TD 57			
DEPUTY HEAD: H.V. OPERATIONS							