


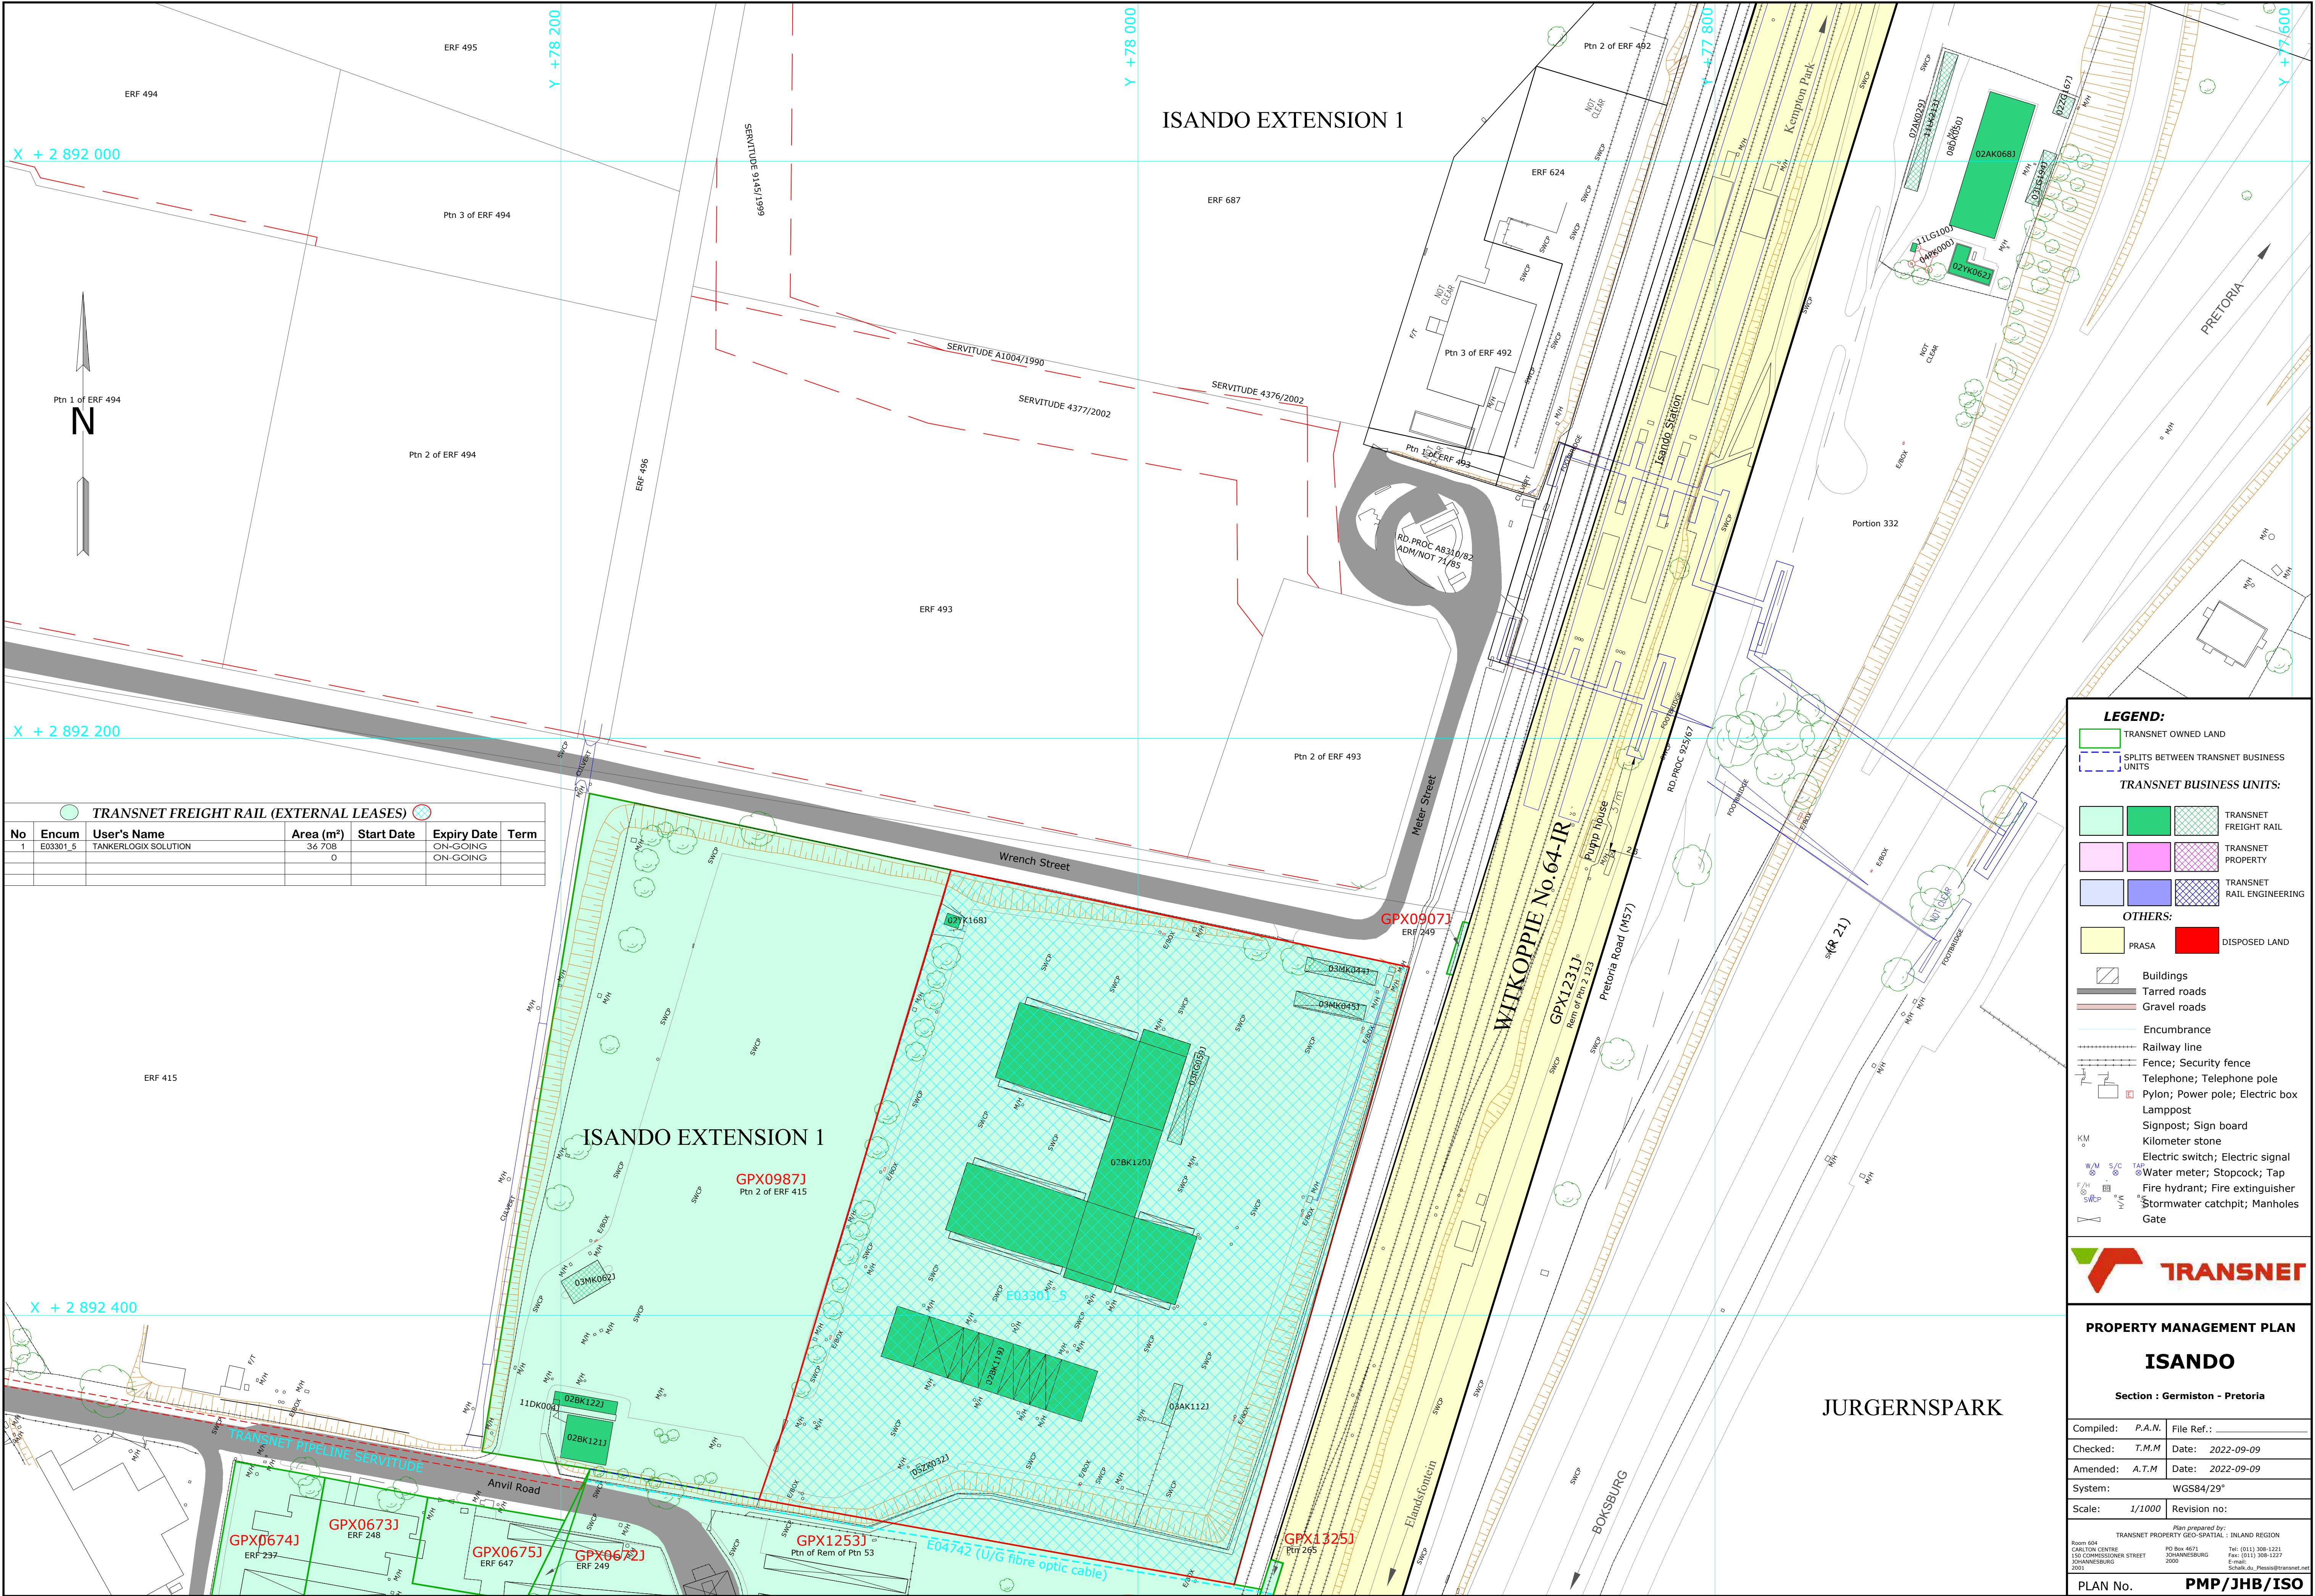

TRANSNET FREIGHT RAIL (EXTERNAL LEASES)						
No	Encum	User's Name	Area (m²)	Start Date	Expiry Date	Term
1	E03301.5	TANKERLOGIX SOLUTION	36 708		ON-GOING	ON-GOING
			0			

LEGEND:

TRANSNET OWNED LAND

SPLITS BETWEEN TRANSNET BUSINESS UNITS

TRANSNET BUSINESS UNITS:

TRANSNET FREIGHT RAIL

TRANSNET PROPERTY

TRANSNET RAIL ENGINEERING

OTHERS:

PRASA

DISPOSED LAND

Buildings

Tarred roads

Gravel roads

Encumbrance

Railway line

Fence; Security fence

Telephone; Telephone pole

Pylon; Power pole; Electric box

Lamppost

Signpost; Sign board

Kilometer stone

Electric switch; Electric signal

Water meter; Stopcock; Tap

Fire hydrant; Fire extinguisher

Stormwater catchpit; Manholes

Gate



PROPERTY MANAGEMENT PLAN	
ISANDO	
Section : Germiston - Pretoria	
Compiled: P.A.N.	File Ref.:
Checked: T.M.M	Date: 2022-09-09
Amended: A.T.M	Date: 2022-09-09
System: WGS84/29°	
Scale: 1/1000	Revision no:
Plan prepared by: TRANSNET PROPERTY GEO-SPATIAL : INLAND REGION	
Room 604 CARLTON CENTRE 100 COMMERCE STREET JOHANNESBURG 2001	
PO Box 4671 JOHANNESBURG 2000	
Tel: (011) 308-1223 Fax: (011) 308-1227 E-mail: Spatial@transnet.net	
PLAN No. PMP/JHB/ISO	