


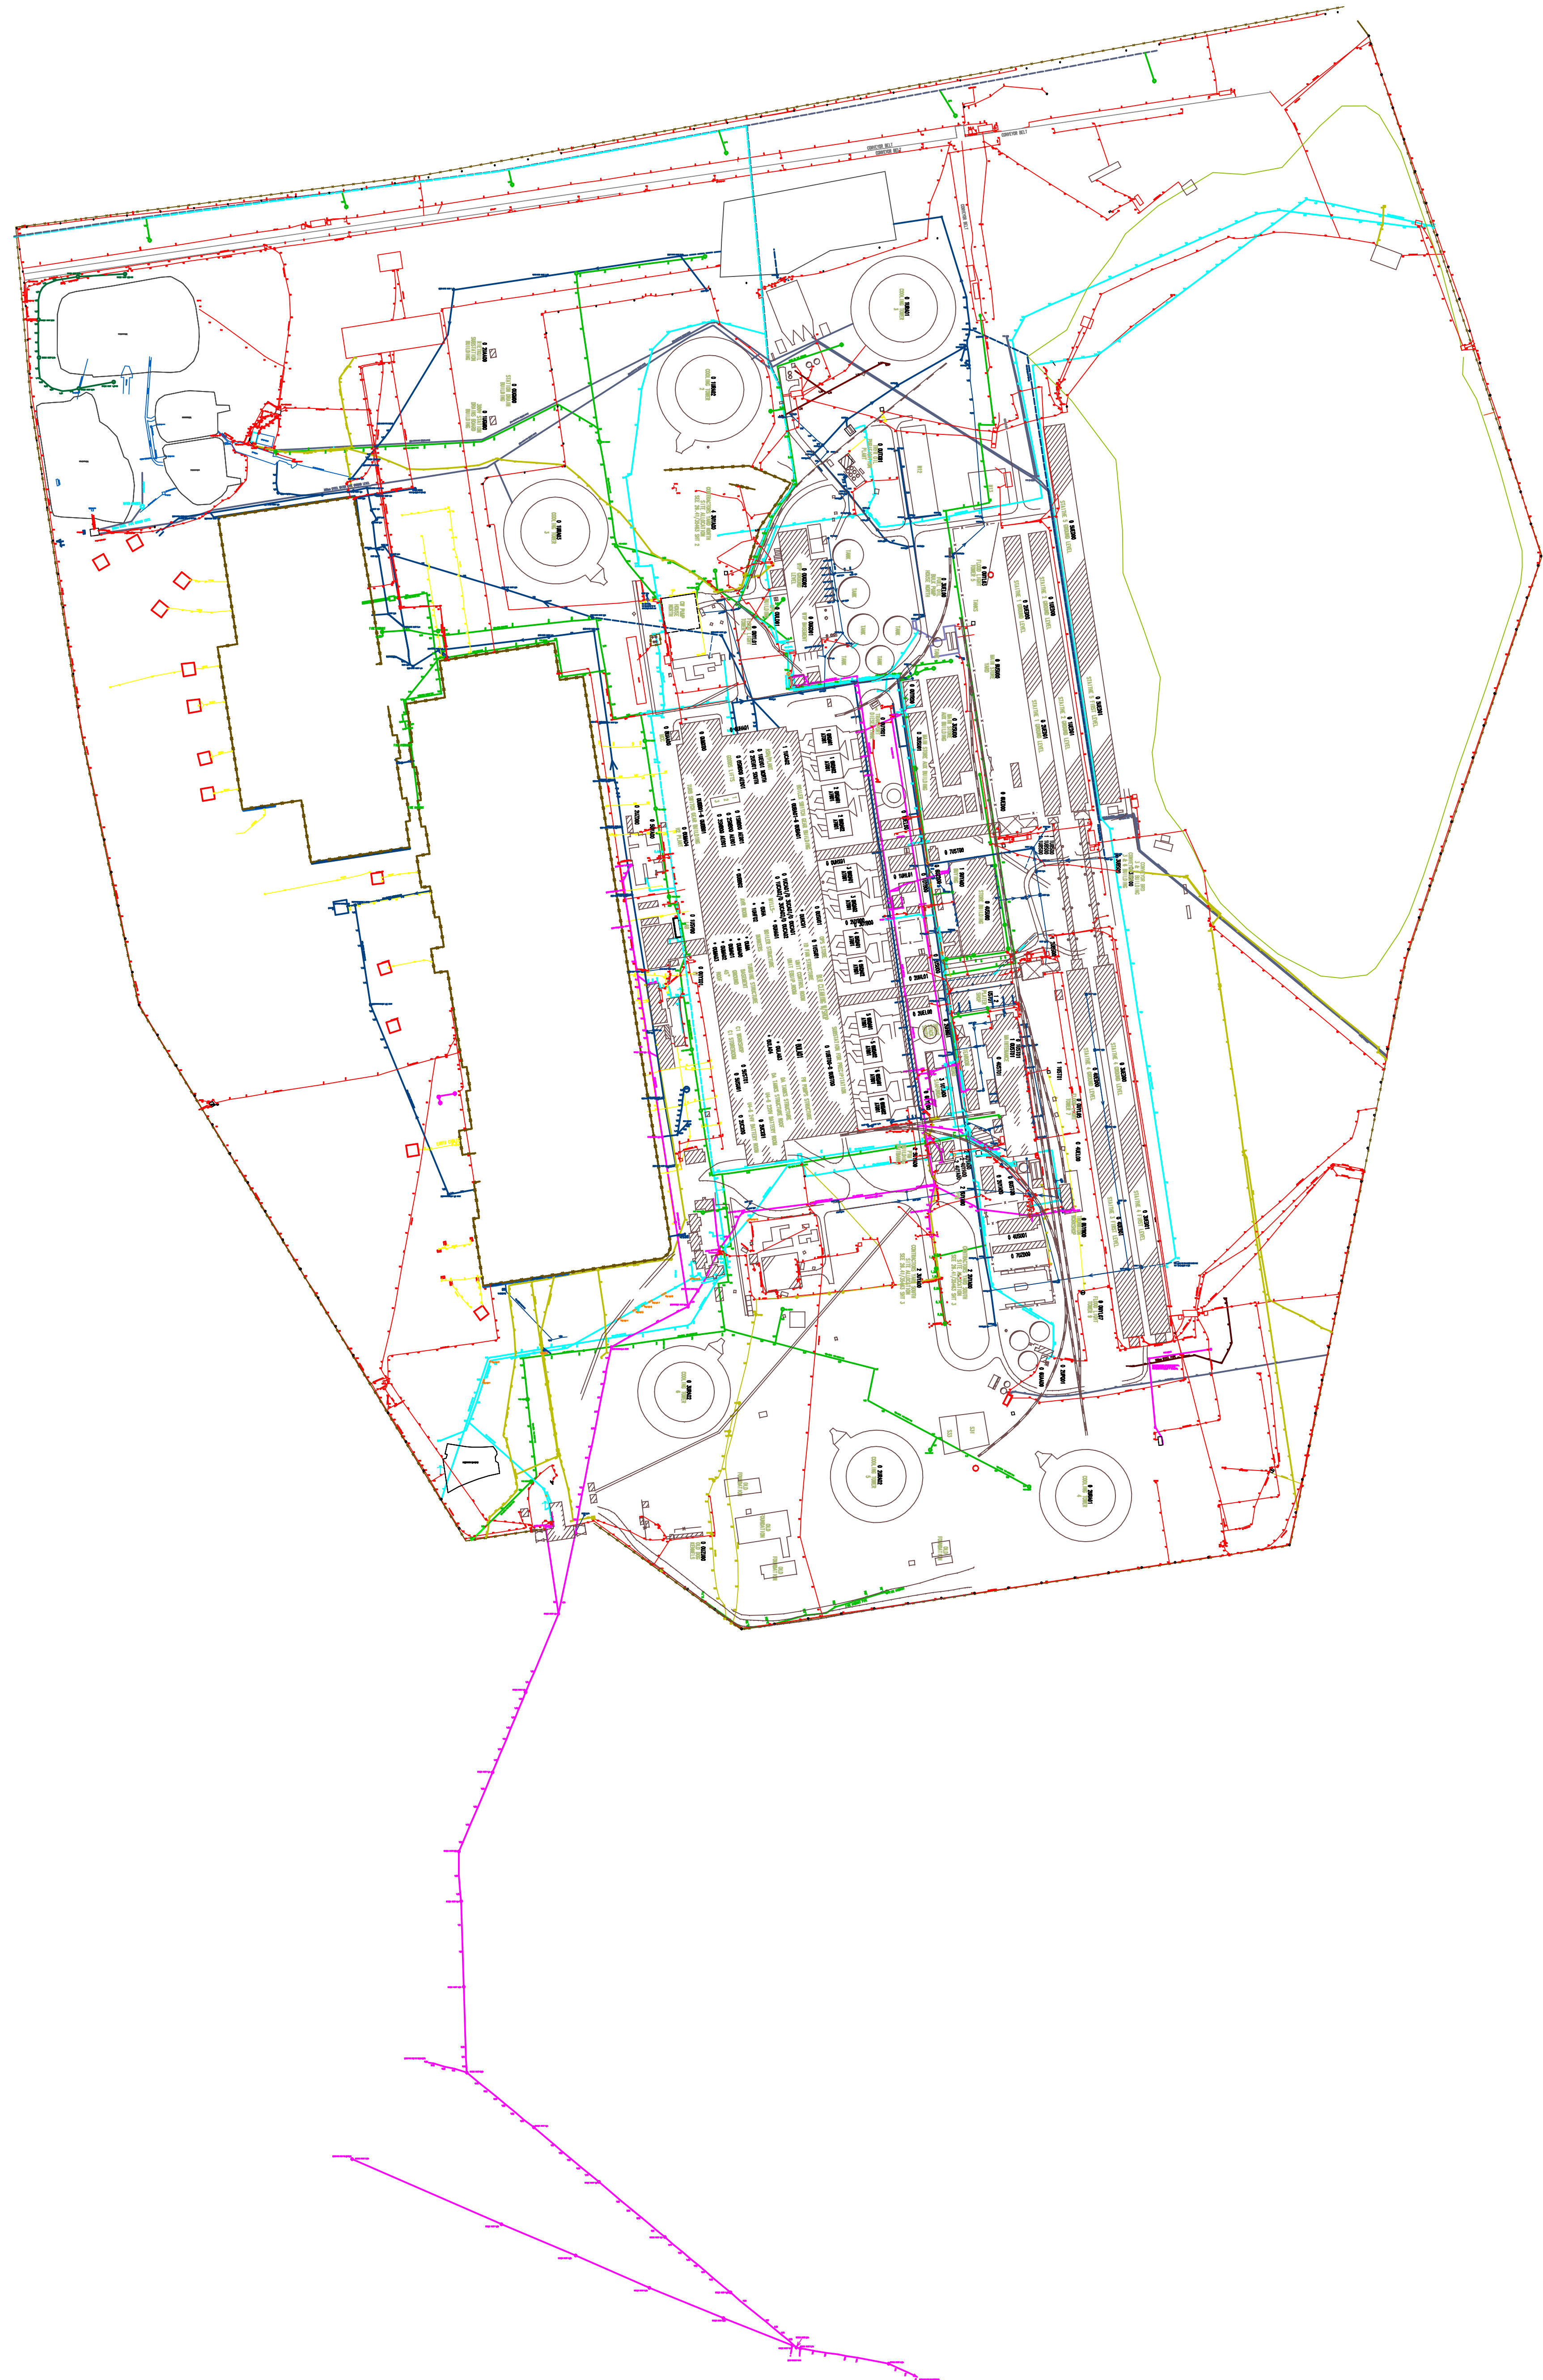

LEGEND	
POTABLE WATER PIPES	
SEWER PIPES	
STORM WATER PIPES	
HYDRANT PIPES	
SEEPAGE	
UNKNOWN PIPES	
FUEL PIPES	
ELECTRICAL CABLES	
DATA CABLES	
SEWER MANHOLE	
FIRE HYDRANT	
STORM WATER DRAIN	

26									L
26	0	FIRST ISSUE							
O.O.	REV	DATE	30 NOVEMBER 2011	REV BY	CKD BY	AUTH BY	KKS APP	REFERENCE DRAWINGS	
AUTHORISED BY:				APPROVED BY:				ARNOT POWER STATION	
								SHEET 1	
KKS APP			ESKOM HOLDINGS LTD.						M
CKD BY	M. KUMAM (PLS 119J)		REC. NO. 2002.01.0527.006						
DRAWN BY	W. KHATUELI (PLST 0540)						REV		
SCALE	1 : 3 000 (AO SHEET)								
13		14	15		16	SIZE FOURTEEN	AO		