




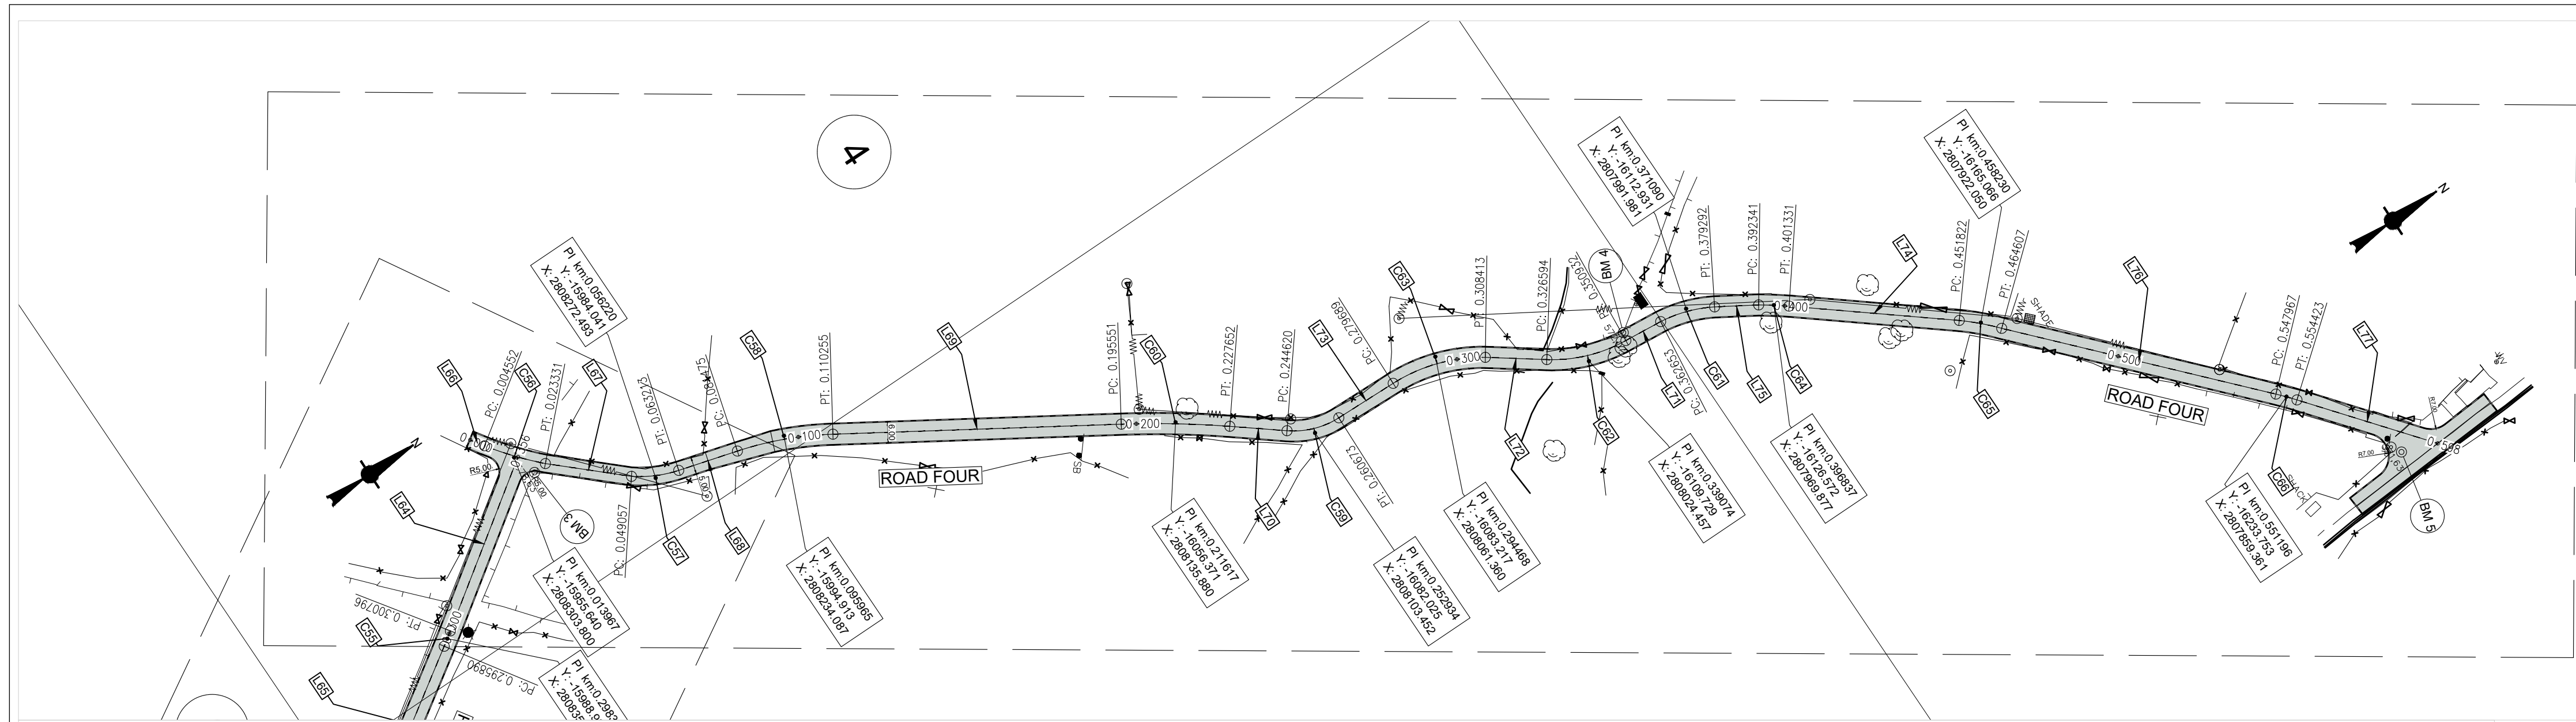


ROAD FOUR

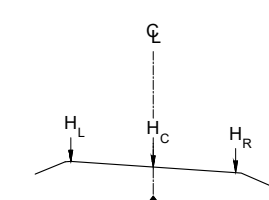

SCALE:
HORIZONTAL
VERTICAL

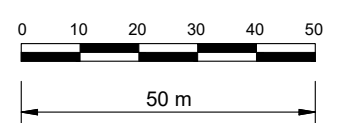

DATUM 565.000

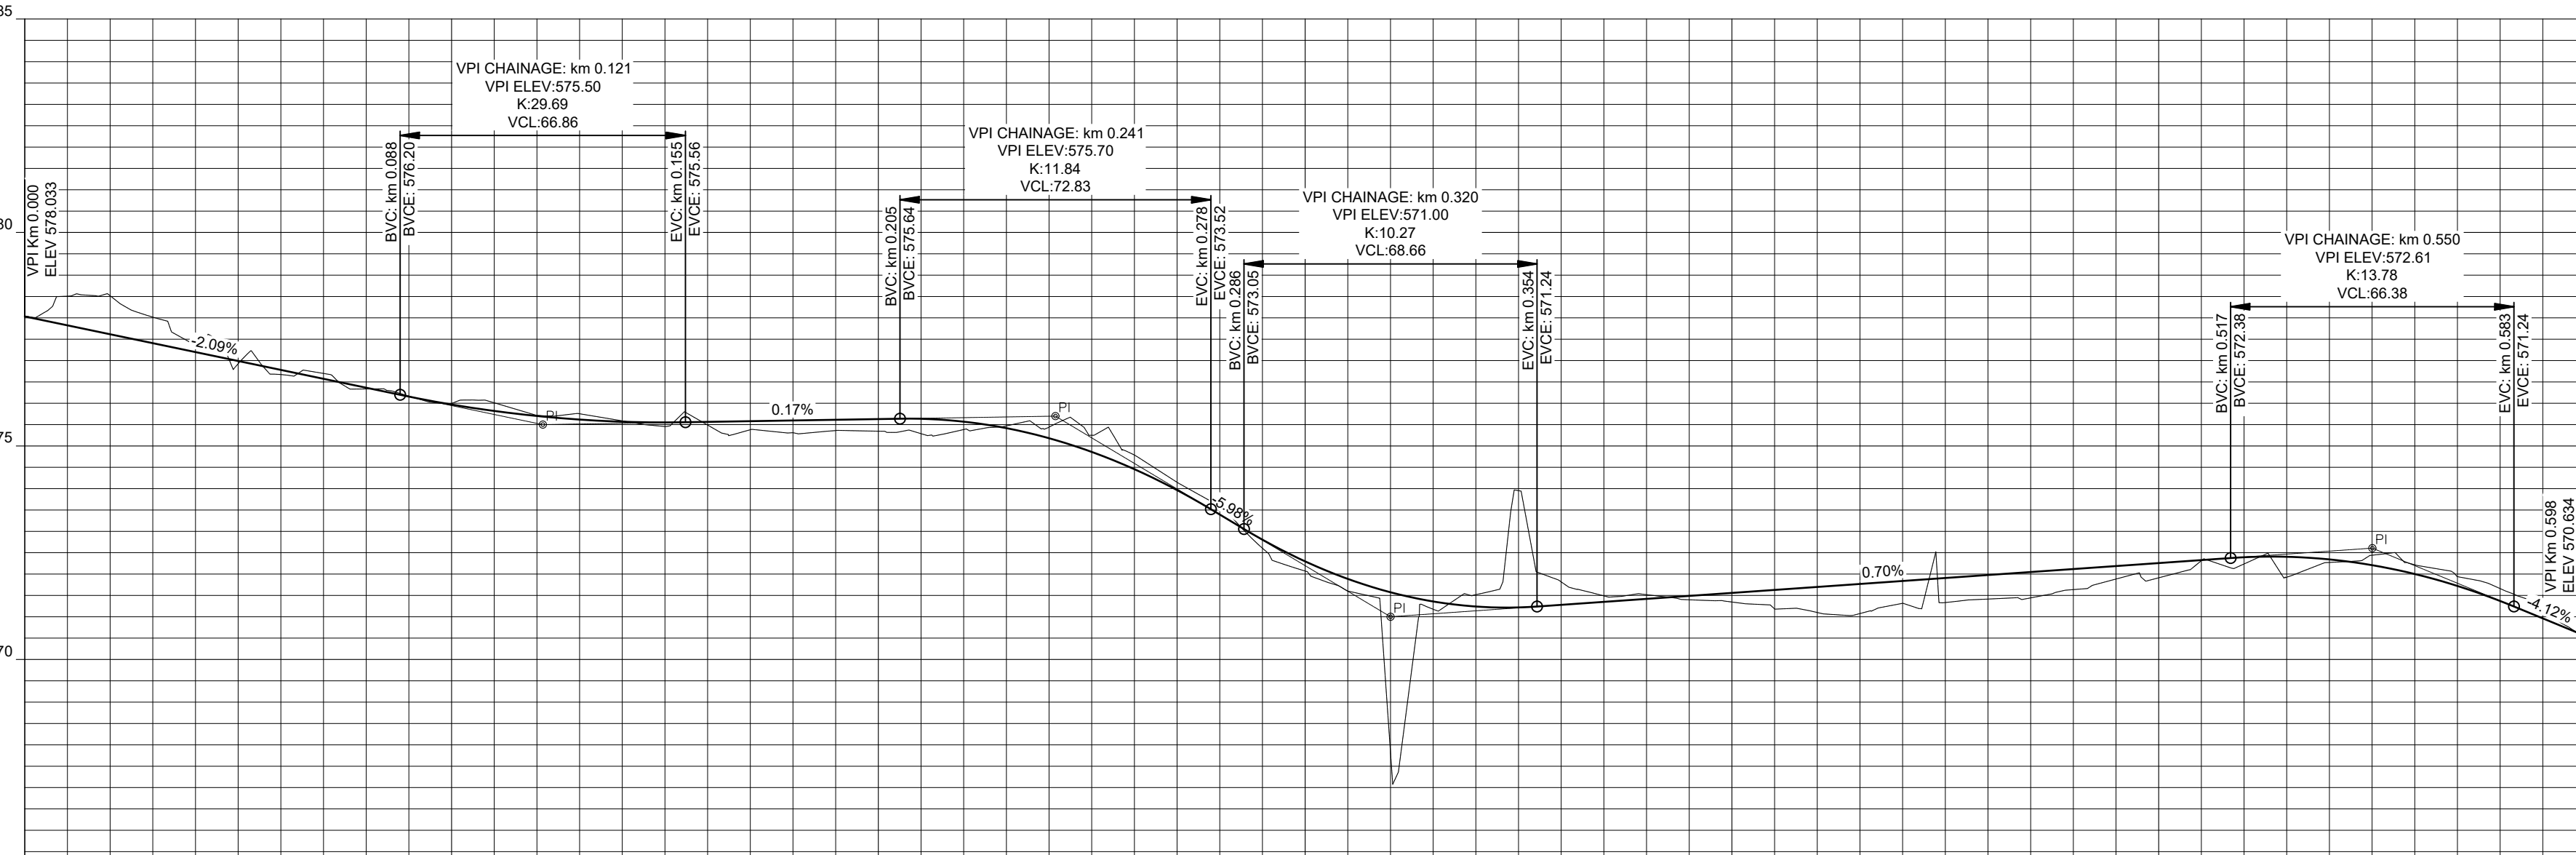

VERTICAL CURVES GRADE				-2.09%		VCL=67 m K=29.7		0.17%		VCL=73 m K=11.8		-5.98%		VCL=69 m K=10.3				0.70%		VCL=66 m K=13.8		-4.12%	
SUPER ELEVATION																							
