


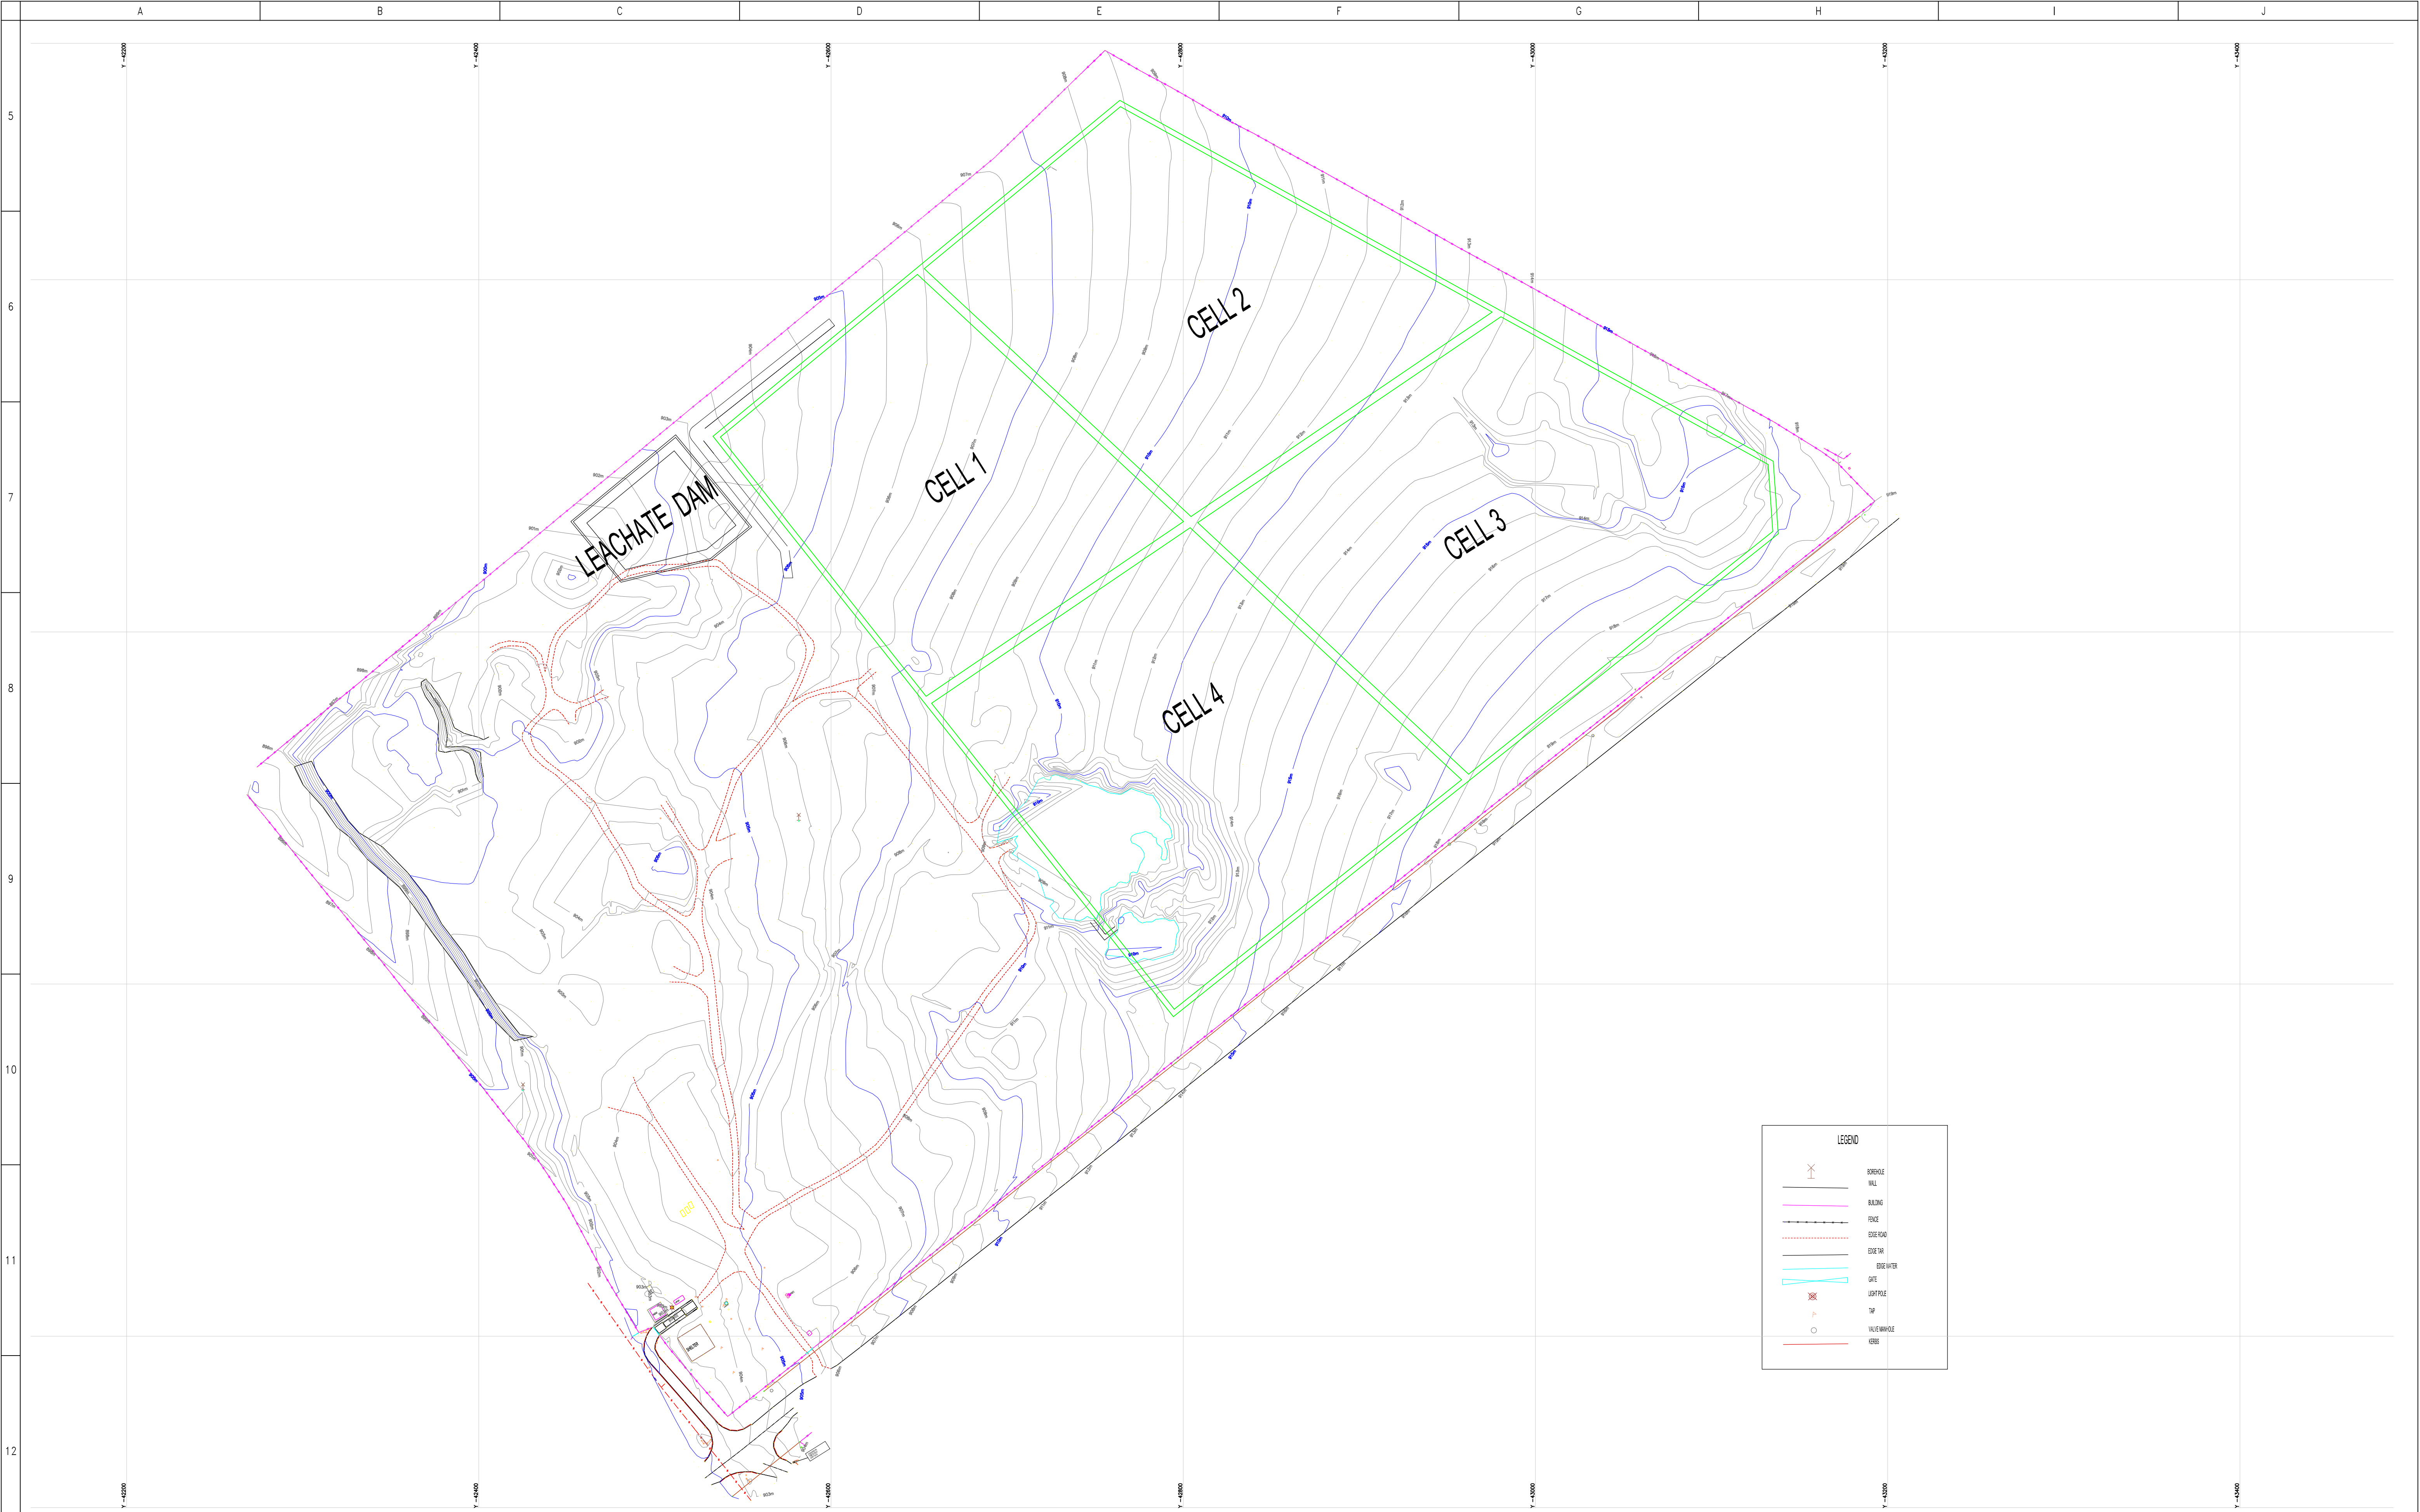

NO.	DATE	REVISION DESCRIPTION	DRAWN	REF. DRG No.	LEGEND :	RESPONSIBLE PERSON			DATE	CLIENT			DRAWING TITLE			DRAWING NUMBER				
△						DRAW CONTROL	E. N			PREPARED BY EAMN PROJECTS ON BEHALF OF MADITSI JAN CONSTRUCTION AND PROJECTS		ELIAS MOTSOALEDI LOCAL MUNICIPALITY	GROBLERSDAL CONSTRUCTION AND REFURBISHMENT OF EXISTING LANDFILL SITE	EXAM PROJ. NO	SUB NUMBER	DISCIPLINE	DRAWING NUMBER	STATUS	REVISION	
						DESIGN	A. M							2020-13	—	—	EP-2020-13-01	D	△	
						DESIGN CONTROL	A. M							DRAWING STATUS CODES :					SCALE	SHEET SIZE
						PROJECT MANAGER	E. N							R = REPORT	T = TENDER	C = CONSTRUCTION	HOR 1 : 2000	A1		
														D = DRAFT	P = PRELIMINARY	A = AS BUILT	VER 1 : 1000			
						CLIENT									COPYRIGHT RESERVED					
						INITIALS	SIGNATURE	DATE												