


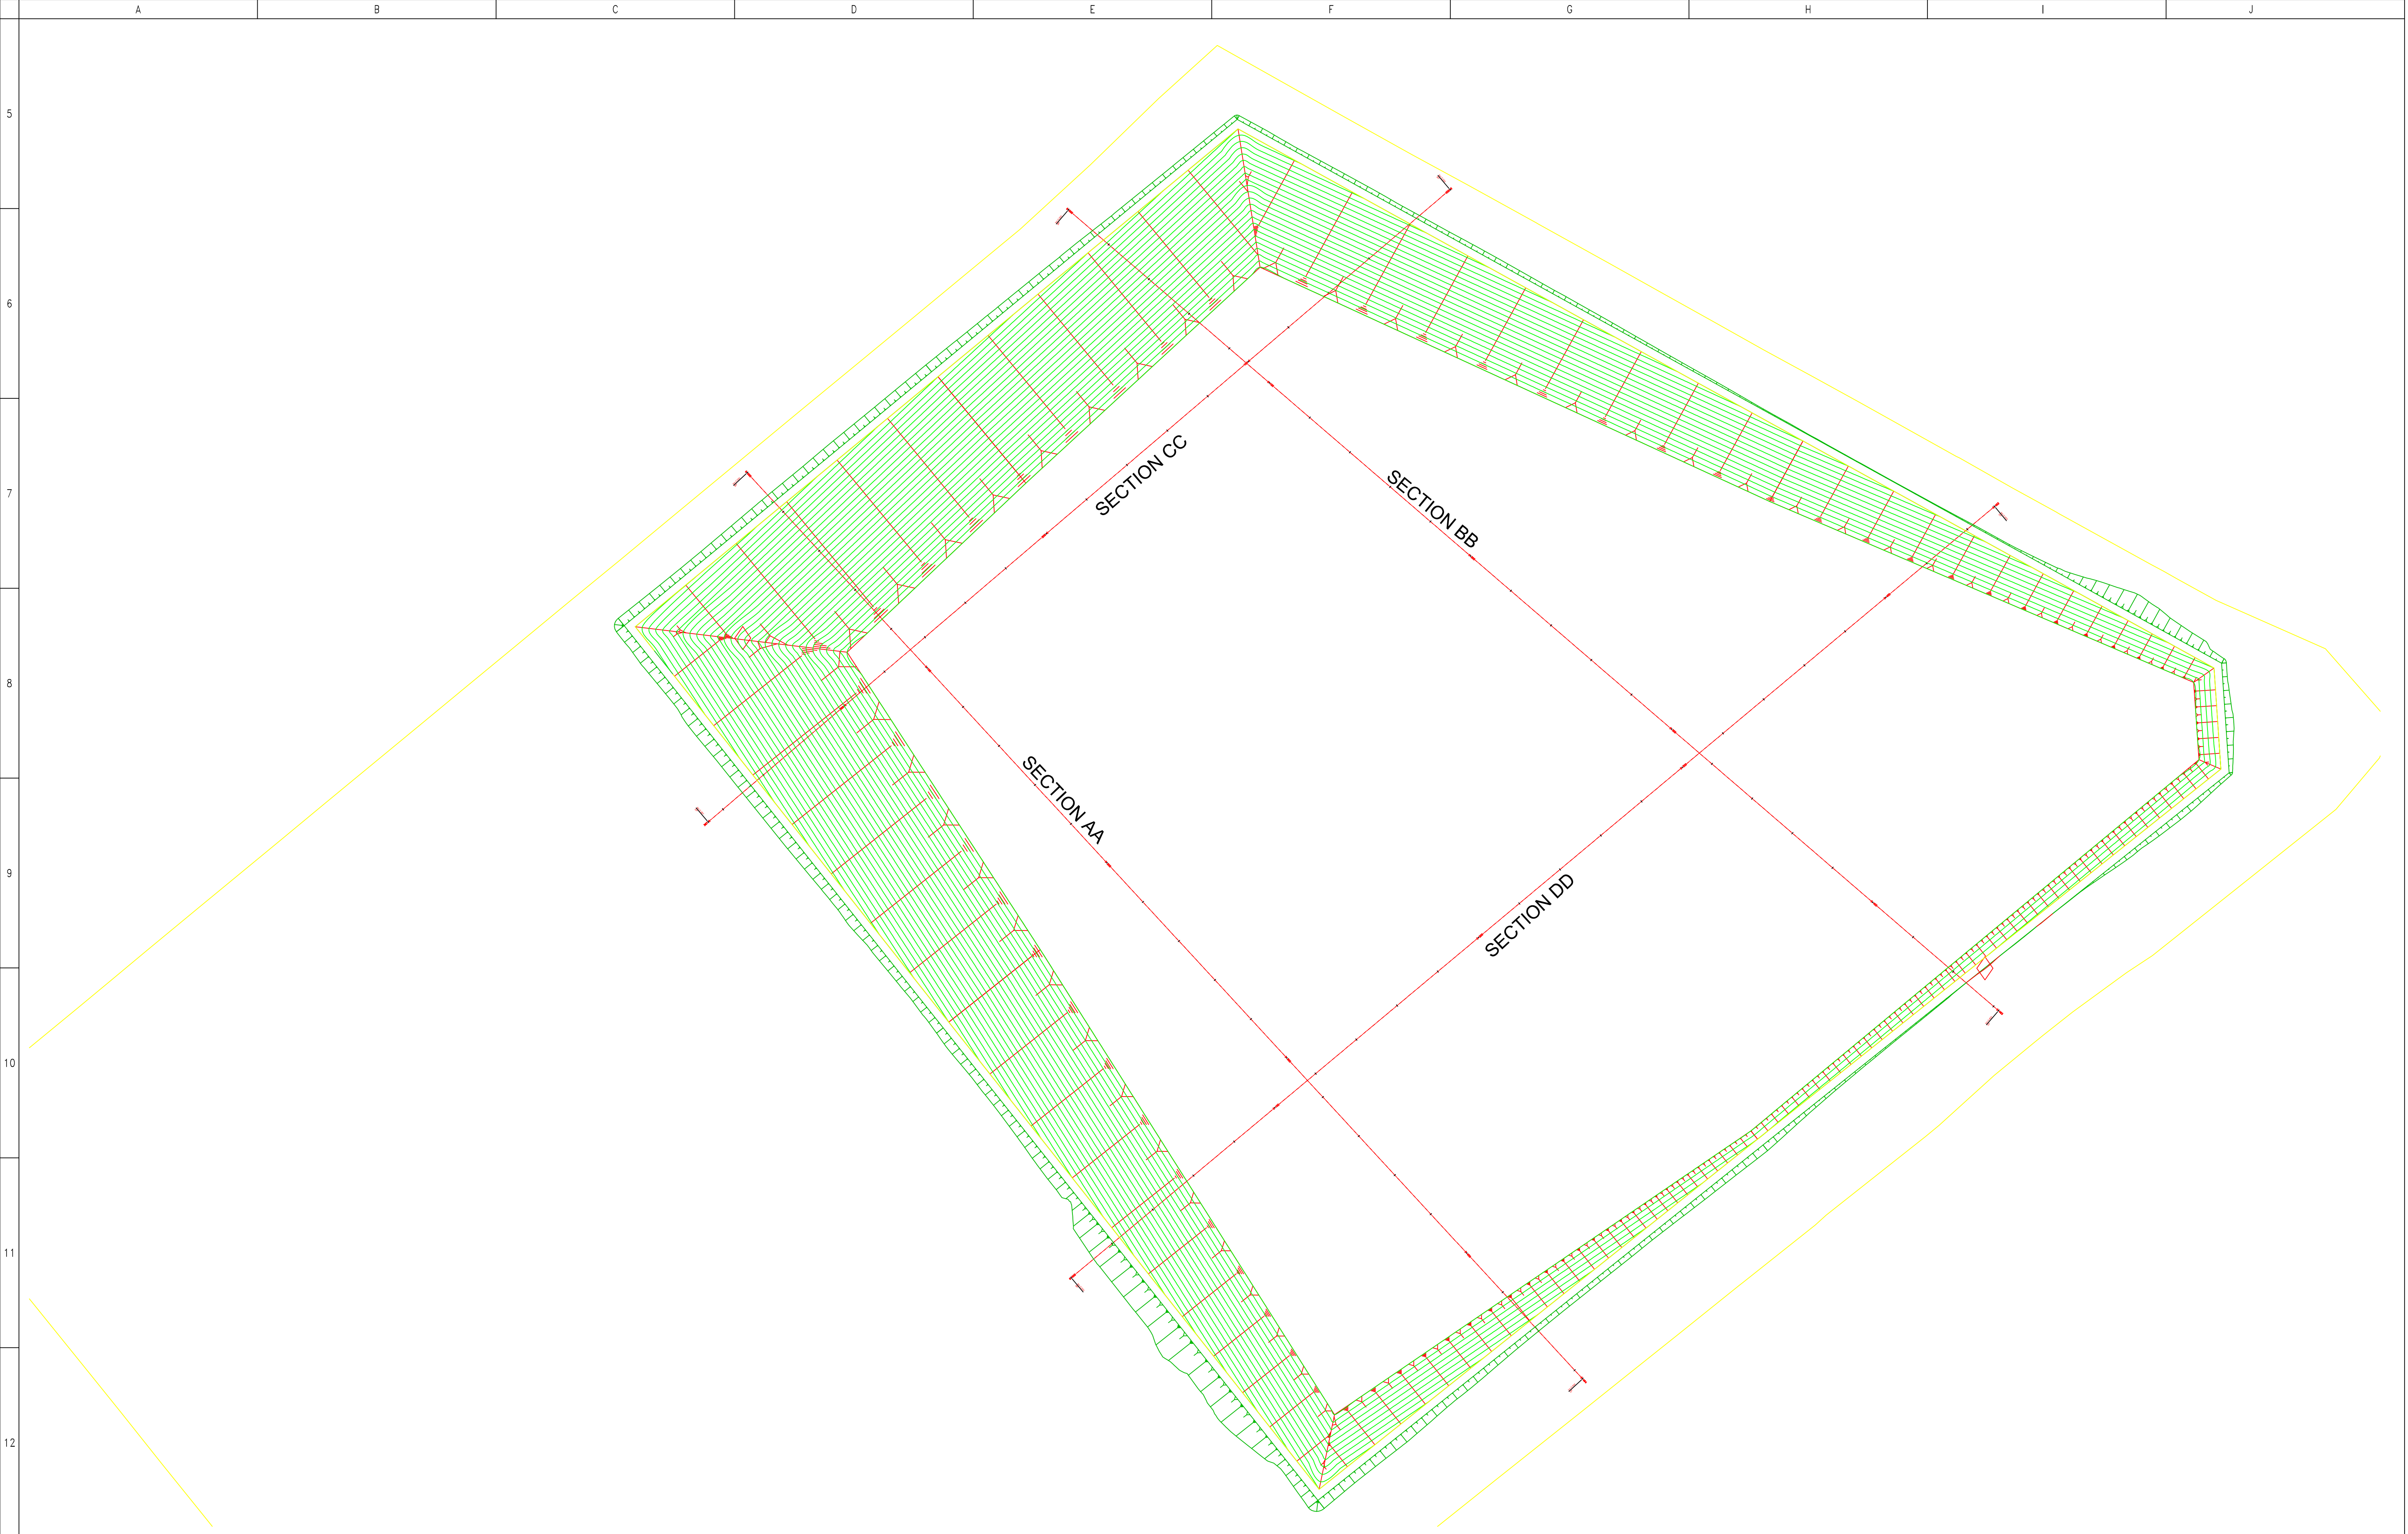

NO.	DATE	REVISION DESCRIPTION	DRAWN	REF. DRG No.	LEGEND :	DRAW CONTROL	RESPONSIBLE PERSON	DATE	PREPARED BY EAMN PROJECTS ON BEHALF OF MADITSI JAN CONSTRUCTION AND PROJECTS	CLIENT  ELIAS MOTSOALEDI LOCAL MUNICIPALITY P. O. Box 48, Groblersdal, 0470	DRAWING TITLE GROBLERSDAL CONSTRUCTION AND REFURBISHMENT OF EXISTING LANDFILL SITE FILL MODEL	DRAWING NUMBER					
1						DESIGN	E N					EAMN PROJ. No	SUB NUMBER	DISCIPLINE	DRAWING NUMBER	STATUS	REVISION
2						DESIGN CONTROL	A M					2020-13	—	—	EP-2020-13-10	D	△
3						PROJECT MANAGER	E N					DRAWING STATUS CODES : R = REPORT T = TENDER C = CONSTRUCTION HOR 1 : 2000 D = DRAFT P = PRELIMINARY A = AS BUILT VER 1 : 1000					
4						CLIENT	INITIALS	SIGNATURE				DATE	A1 COPYRIGHT RESERVED				