


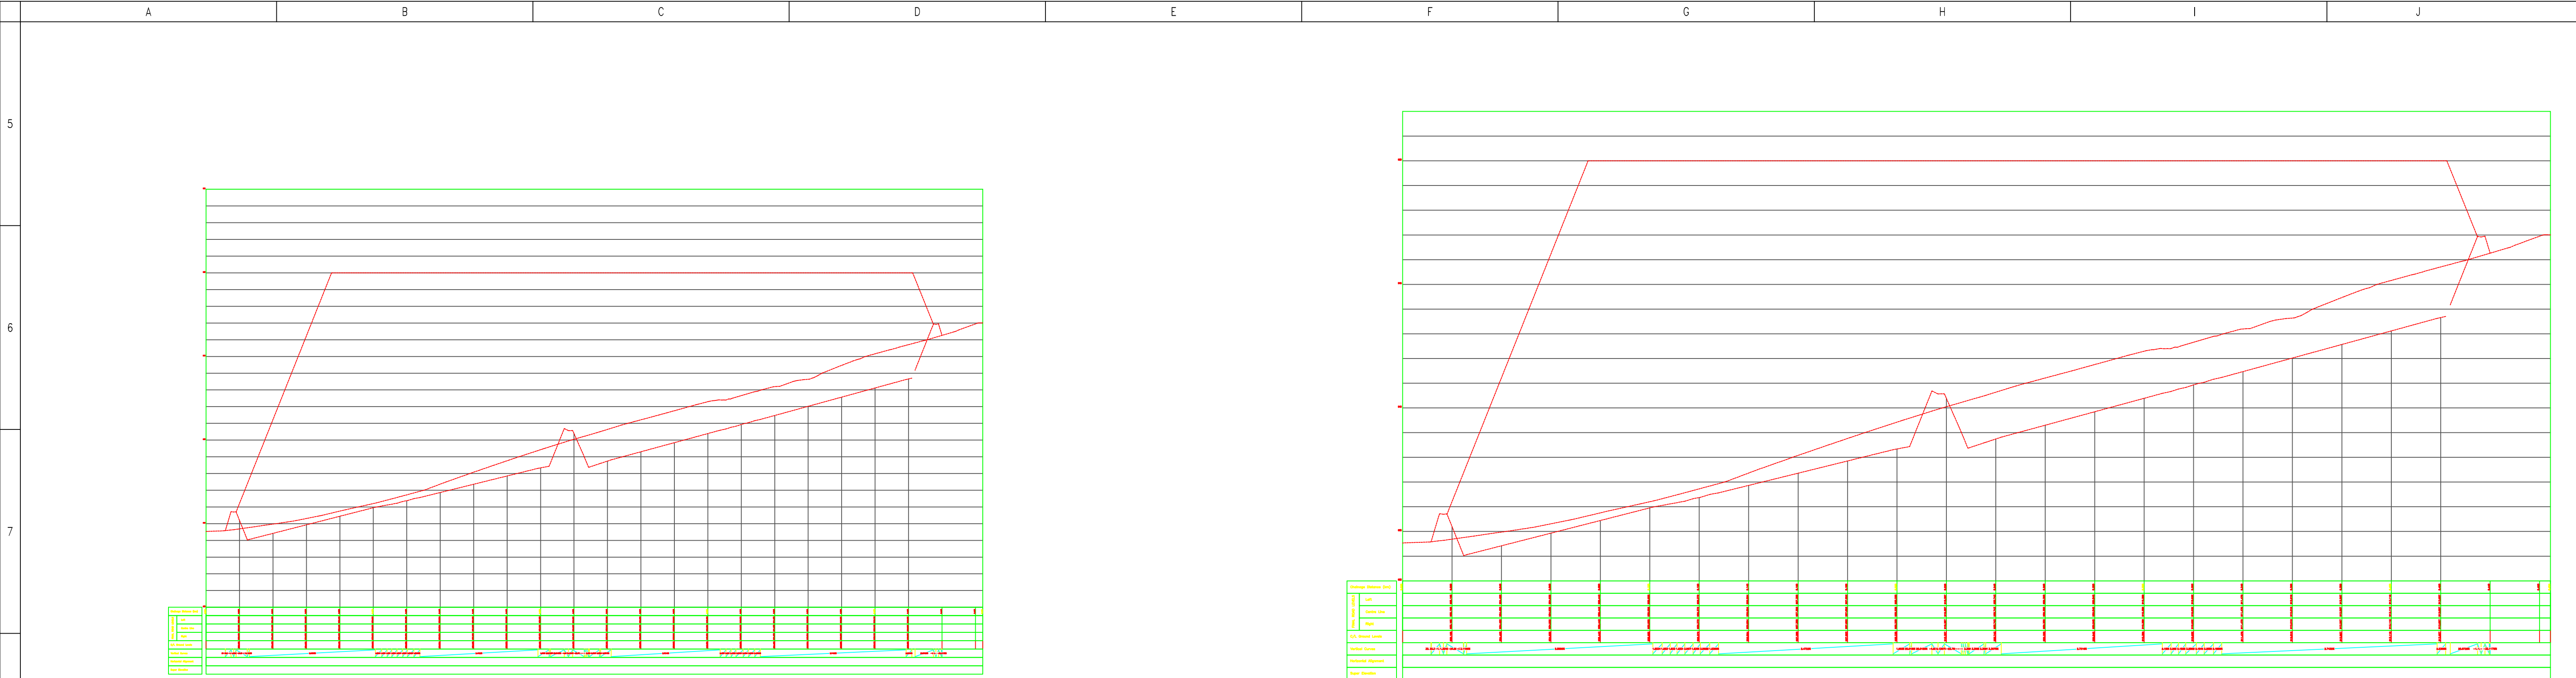


LONGSECTION SECTION AA
SCALE 1:250

LONGSECTION SECTION BB
SCALE 1:250



LONGSECTION SECTION CC
SCALE 1:250

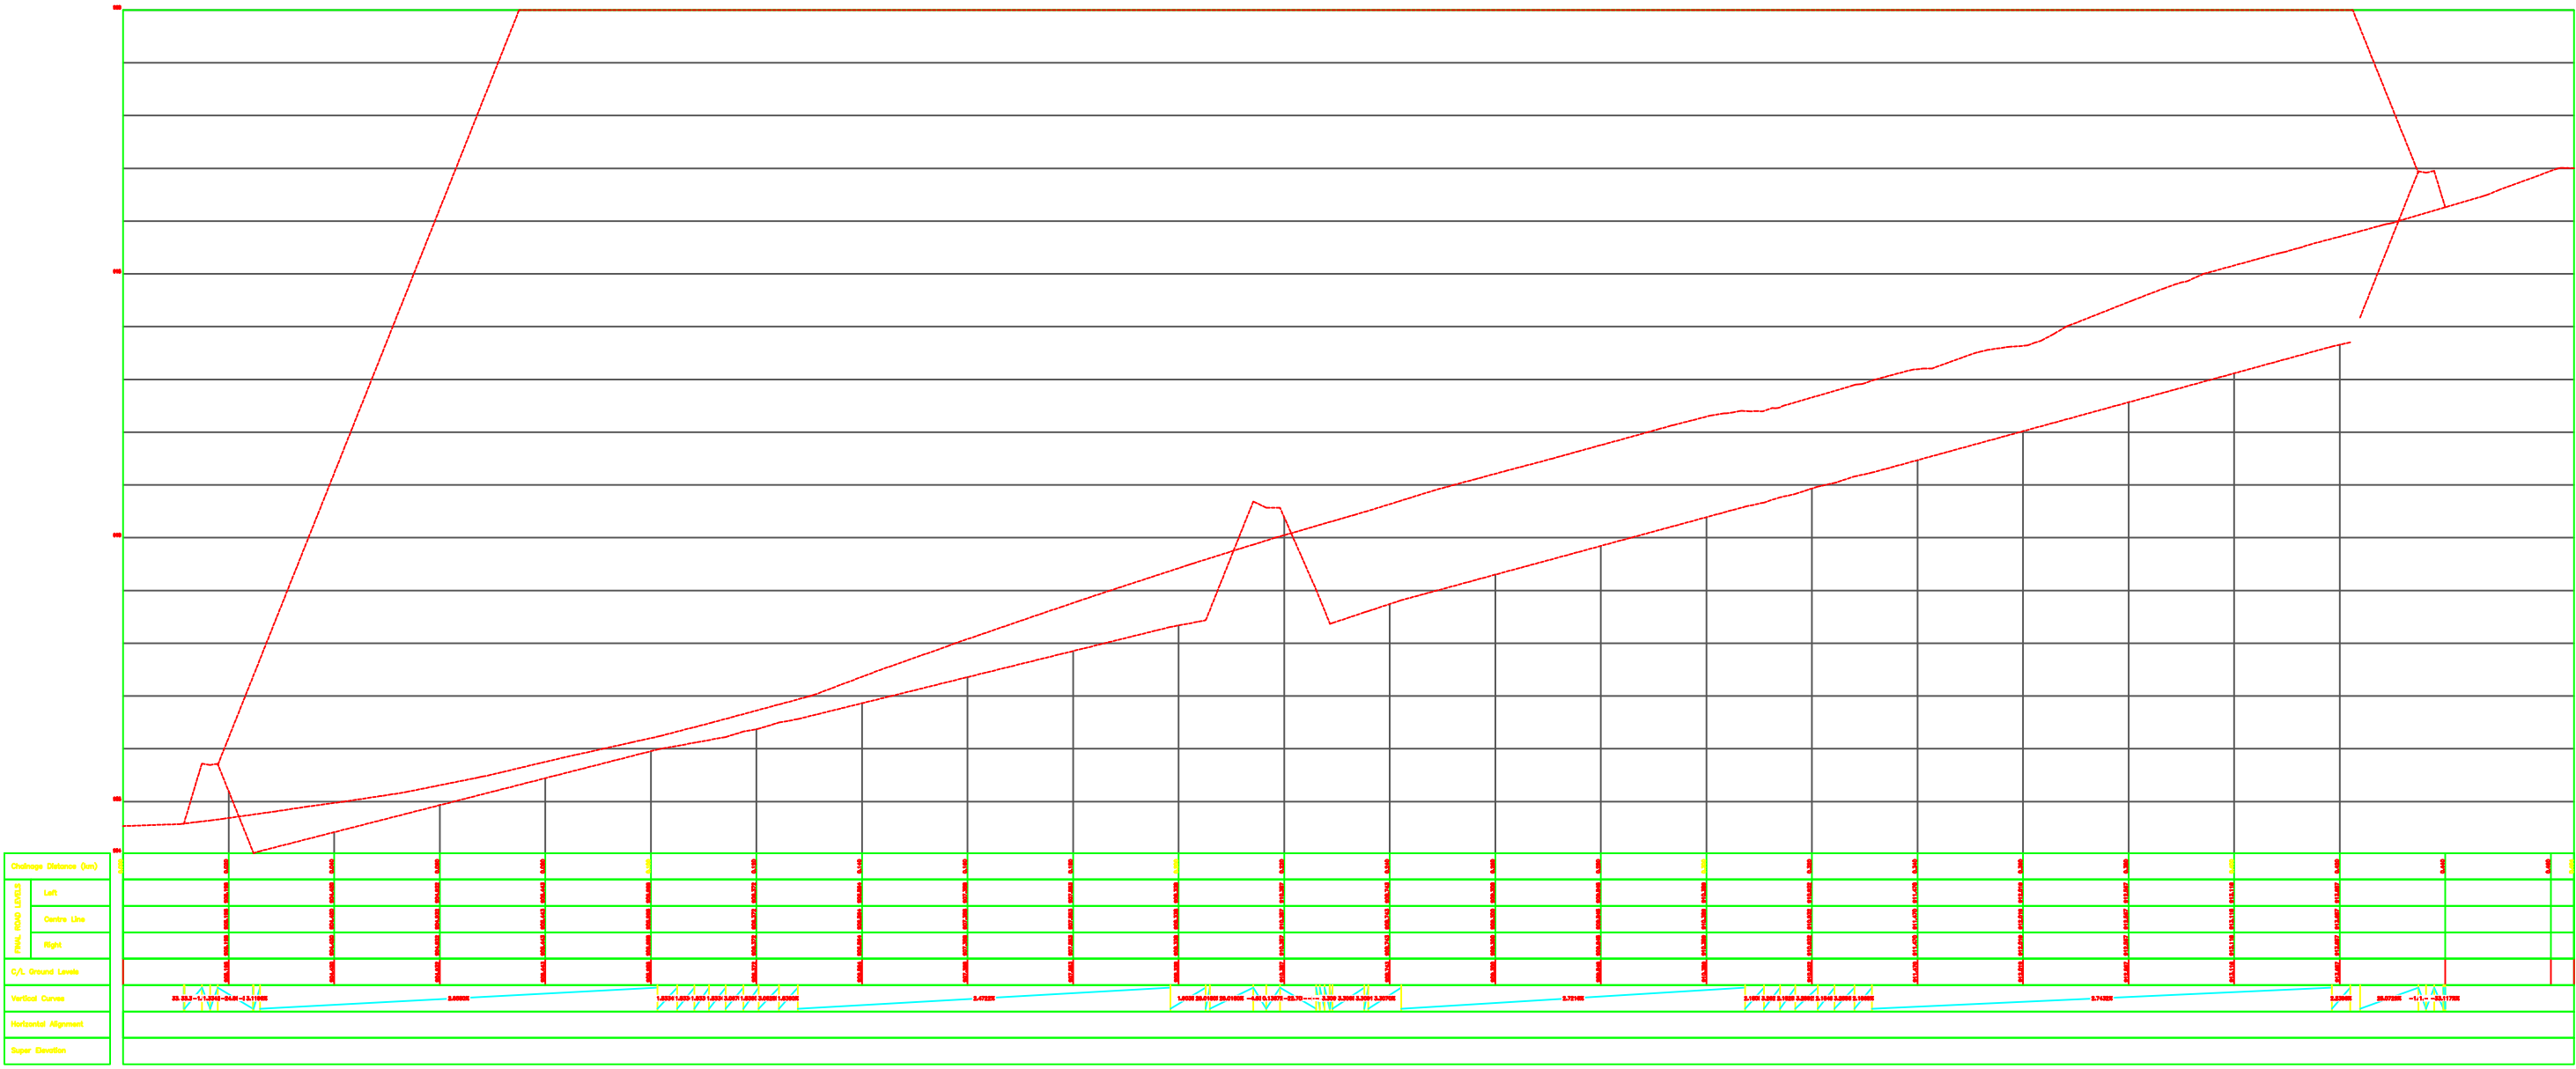

LONGSECTION SECTION DD
SCALE 1:250

DATE		REVISION DESCRIPTION		DRAWN		REF. DRG No.		LEGEND :		RESPONSIBLE PERSON		DATE		CLIENT		DRAWING TITLE		DRAWING NUMBER													
△										DRAW CONTROL		E N				 ELIAS MOTSOALEDI LOCAL MUNICIPALITY P. O. Box 48, Groblersdal, 0470		GROBLERSDAL CONSTRUCTION AND REFURBISHMENT OF EXISTING LANDFILL SITE FILL SECTIONS		EXAM PROJ. No		SUB NUMBER		DISCIPLINE		DRAWING NUMBER		STATUS		REVISION	
										DESIGN		A M								2020-13		—		—		D		△			
										DESIGN CONTROL		A M																			
										PROJECT MANAGER		E N																			
										CLIENT																					
												INITIALS		SIGNATURE		DATE															