


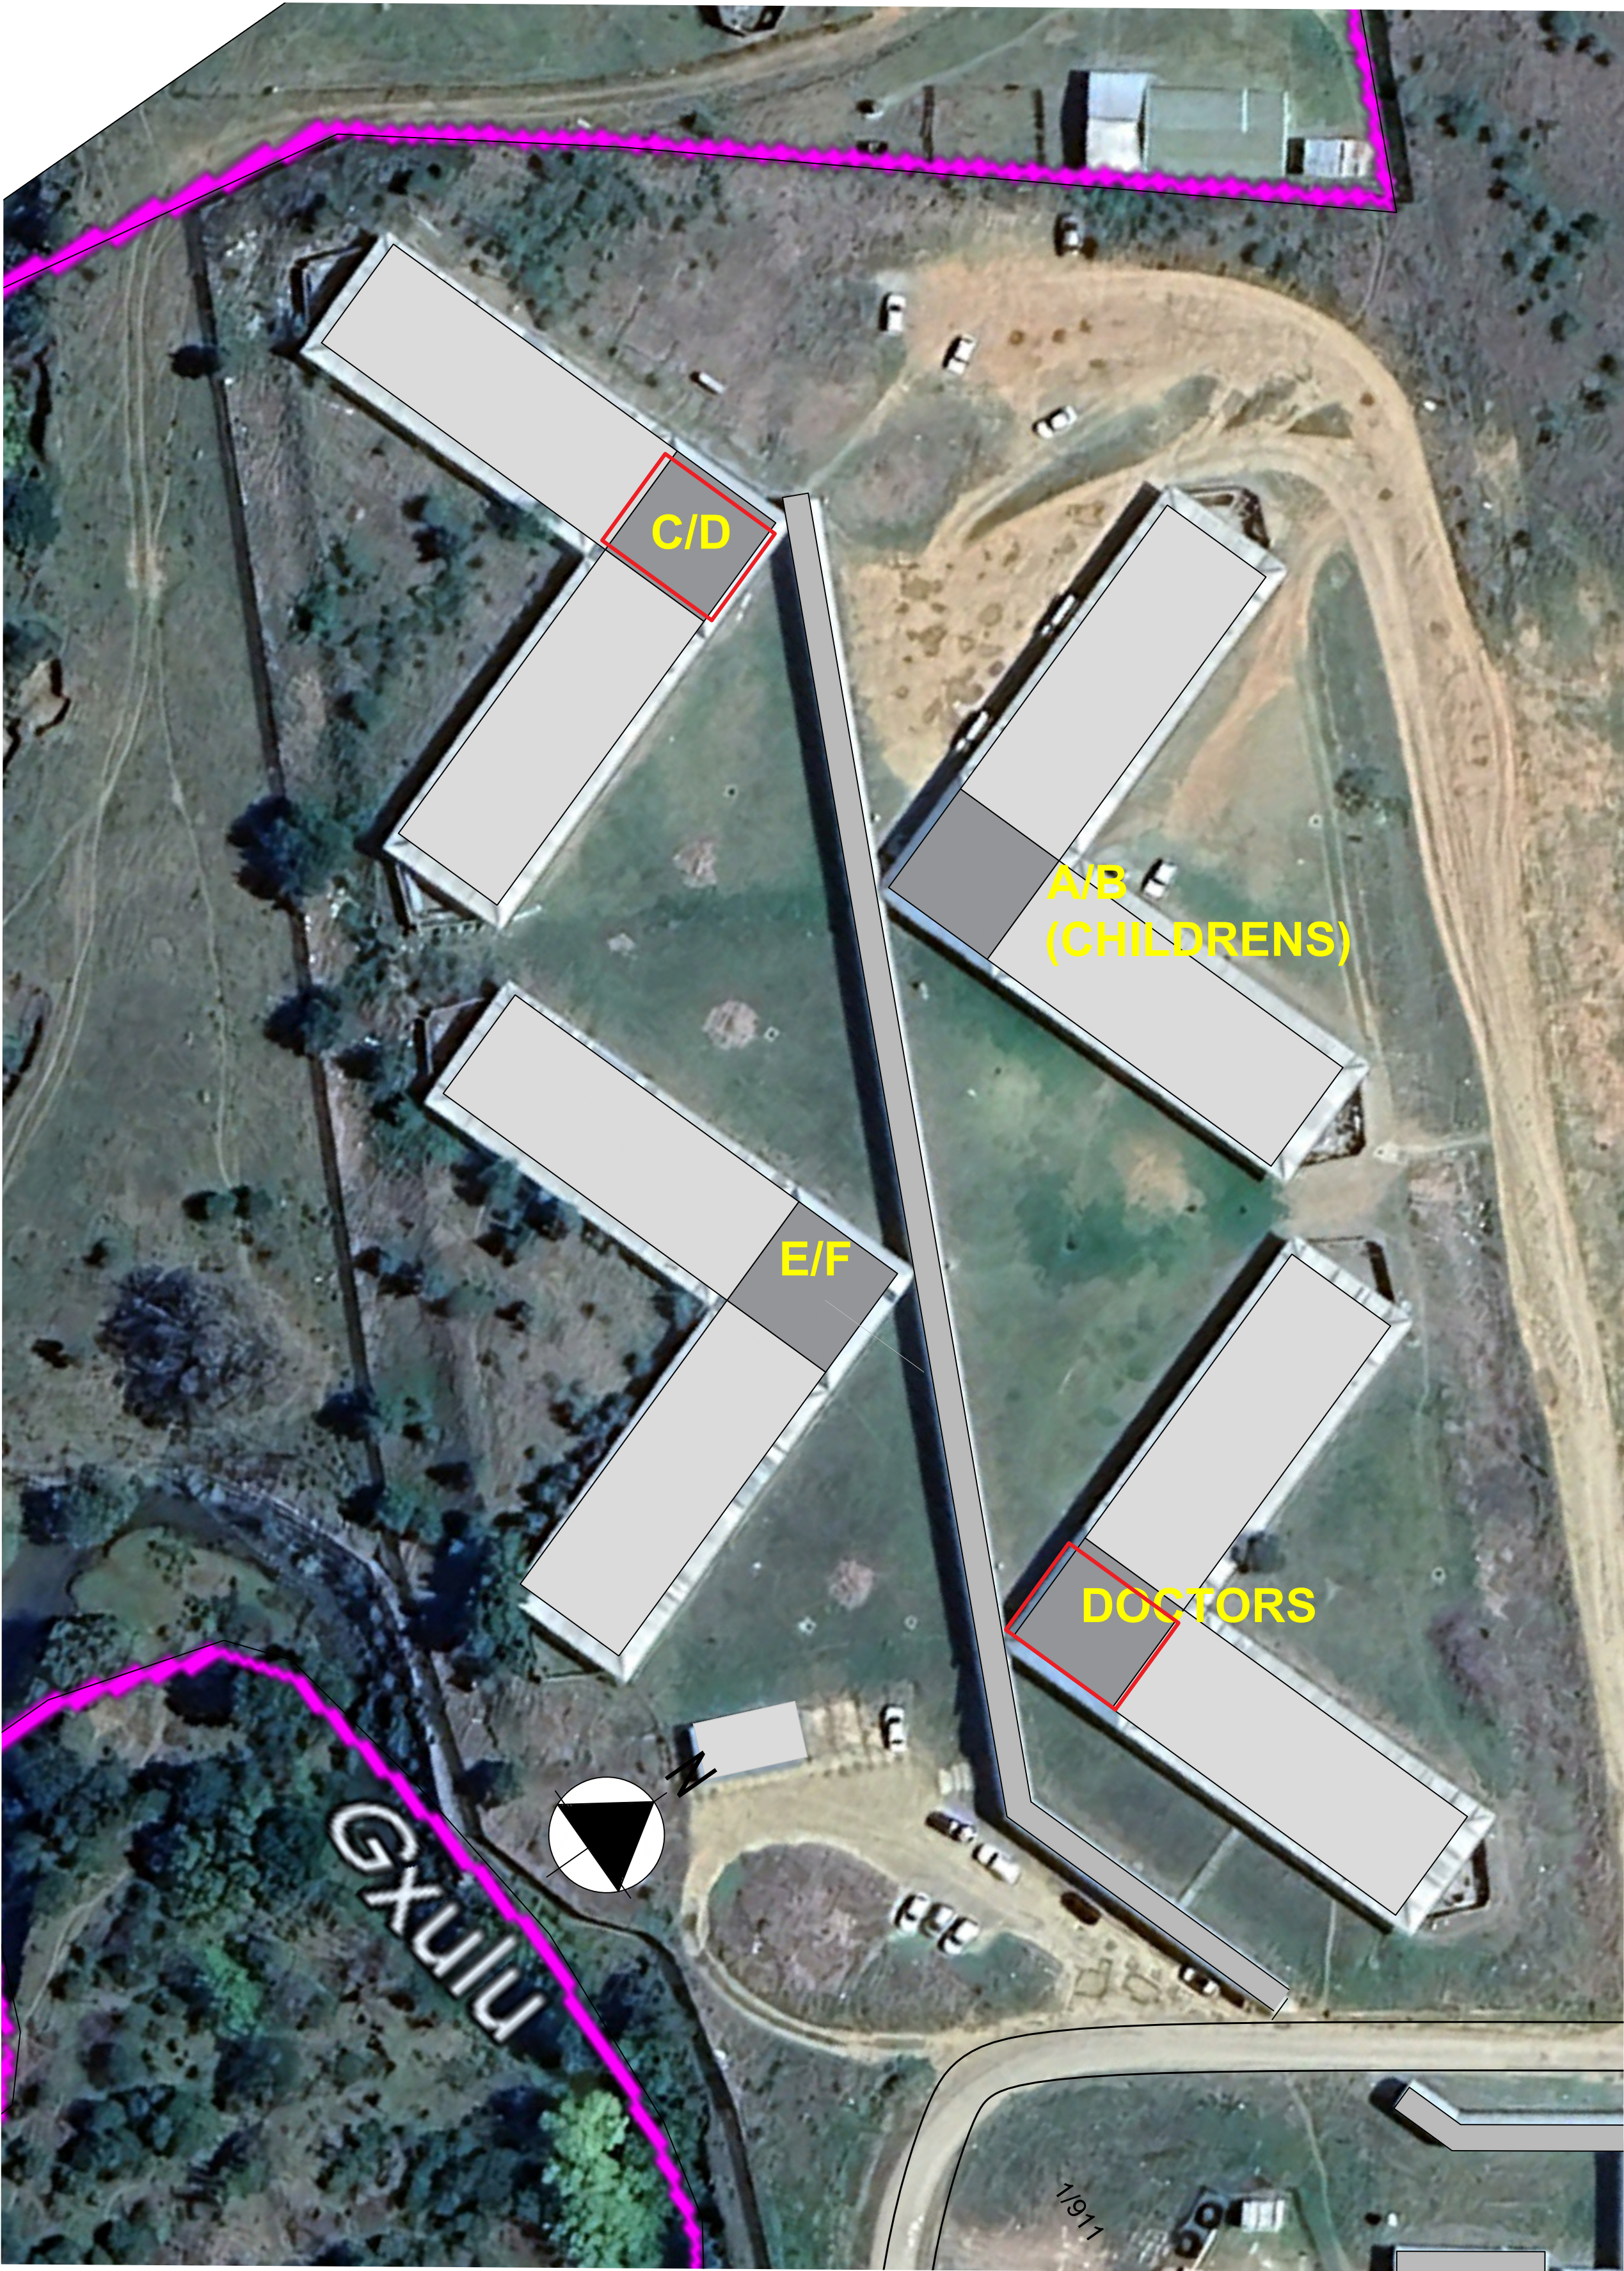

EXISTING ACCOMODATION PLAN
SCALE 1-500

	W1	W2	W3	W4
	NOTE: All dimensions to be checked and verified on site prior to manufacture.	NOTE: All dimensions to be checked and verified on site prior to manufacture.	NOTE: All dimensions to be checked and verified on site prior to manufacture.	NOTE: All dimensions to be checked and verified on site prior to manufacture.
BUILDING	TOTAL OF BROKEN PANES	TOTAL OF BROKEN PANES	TOTAL OF BROKEN PANES	TOTAL OF BROKEN PANES
A/B	5		2	1
C/D	26		4	4
E/F	10		4	7
DOC	10		2	2
TOTAL	51		12	14
				All broken glass is to be replaced with 6,38mm Intruderprufe Clear NS glass OR Obscure (Arctic Snow) glazing to match existing. 77

ACCOMODATION BUILDING WINDOWS -
PANES TO BE REPLACED
SCALE 1-50

NOTES

ALL DIMENSIONS AND LEVELS ARE TO BE VERIFIED ON SITE PRIOR TO COMMENCING, SETTING OUT, WORKSHOP DRAWINGS OR CONSTRUCTION

FIGURED DIMENSIONS ONLY TO BE USED, DRAWINGS ARE NOT TO BE SCALED

DISCREPANCIES, ERRORS AND OMISSIONS ARE TO BE BROUGHT TO THE ARCHITECTS ATTENTION IMMEDIATELY THEY BECOME EVIDENT

SHOP DRAWINGS TO BE SUBMITTED FOR APPROVAL PRIOR TO MANUFACTURE OR INSTALLATION

COPYRIGHT AND RIGHT OF REPRODUCTION OF THIS DRAWING OR ANY PORTION THEREOF IS RESERVED BY THE ARCHITECTS



Rev	Date	Revision
01	2026-03-25	Update and re-issue

Project

ECDOH PMU-2

2025 PRF-5
SS GIDA HOSPITAL

Title

**WINDOW AND DOOR REPAIRS:
KEY PLAN & SCHEDULES -
STAFF ACCOMMODATION
BUILDINGS**

Scale	Date	Drawn	Checked
1:100	2025-08-19	RSC	WAM

DRAWING No

240028-25PRF-05-251

REVISION

01