


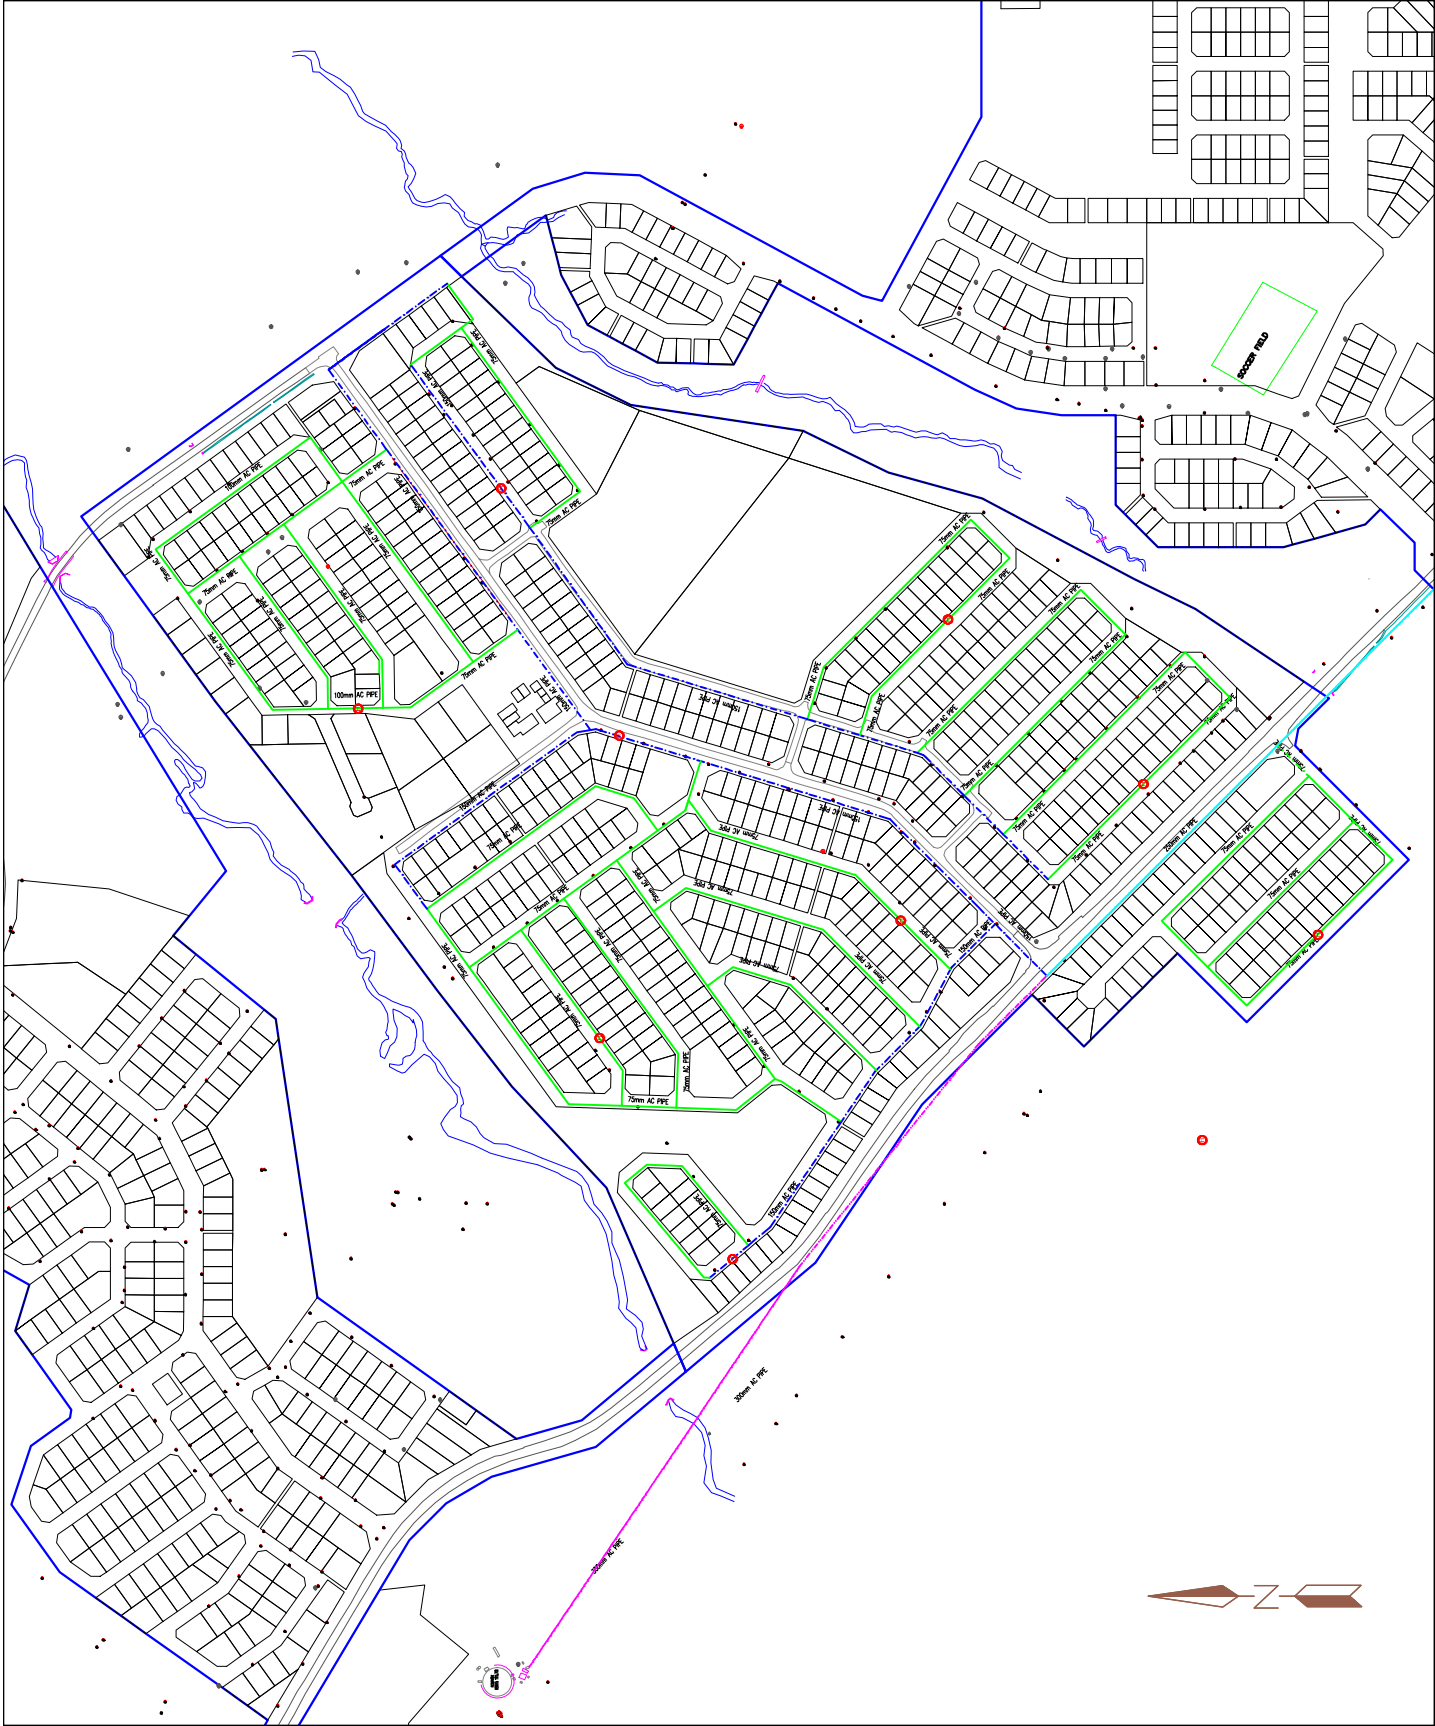

LEGEND:

- 75mm HDPE PIPE (7822,60m)
- 150mm HDPE PIPE (5257,23m)
- 250mm HDPE PIPE (914,38m)
- 300mm HDPE PIPE (884,77m)

- Fire Hydrant
- Electric Pole
- Manhole

Rev	Date	Description of changes	By

REVISIONS



The Municipal Manager
Council
TEL: +27 (0) 17 843 5000
FAX: +27 (0) 17 843 4001

Client



No. 74 Van Vliet Street
MIDDELBURG
1201
TEL: 011 975 5330
FAX: 011 975 5335

Consultant

APPROVED

SIGNATURE OF APPROVAL

SIGNATURE

NAME

DATE

Project

ALMT01/2022

Project Description

REPLACING OF AC PIPES IN
EMFULUZI WATER
SCHEME-WARD 4

Drawing Title

WARD 4 RETICULATION

Drawing Units

mm

Date

10/03/2022

Scale

N.T.S

Designed By

SN

Checked By

SN

Approved By


SN

Drawing No.


ALMMCE-01/W/1001

Sheet


0.00

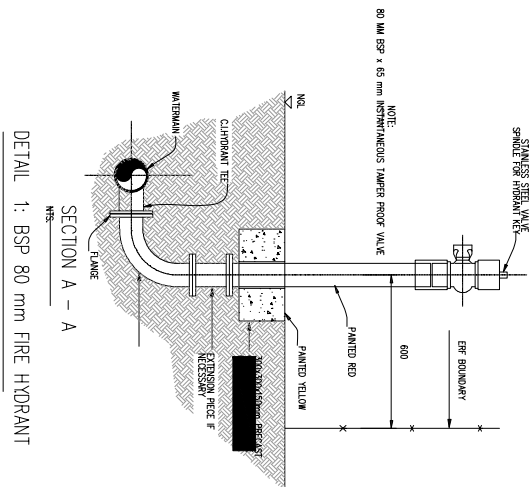


DETAIL 1: BSP 80 mm FIRE HYDRANT

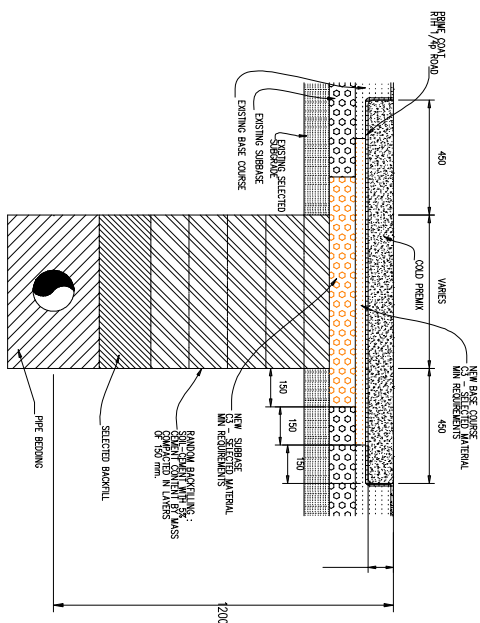

DETAIL 2: CONSTRUCTION OF PIPELINES ACROSS SURFACED ROADS: TRENCH DETAILS

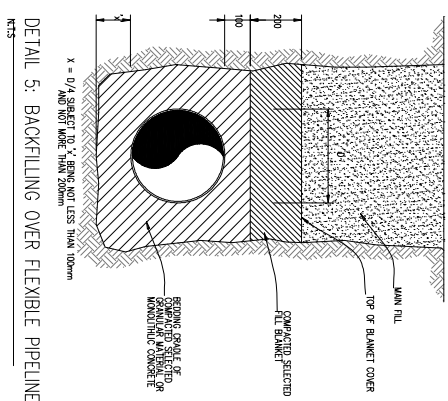


DETAIL 5: BACKFILLING OVER FLEXIBLE PIPELINE

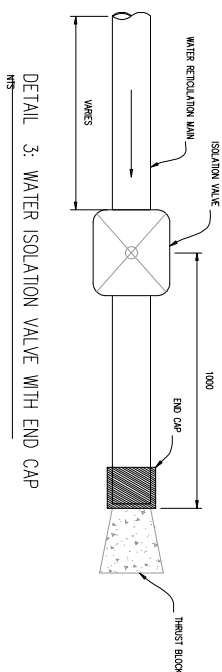


DETAIL 3: WATER ISOLATION VALVE WITH END CAP

NOTE:
AGB METER INCLUDES:
- WATER METER
- VALVES
- INLET AND OUTLET
AGB - 20 METER TYPE

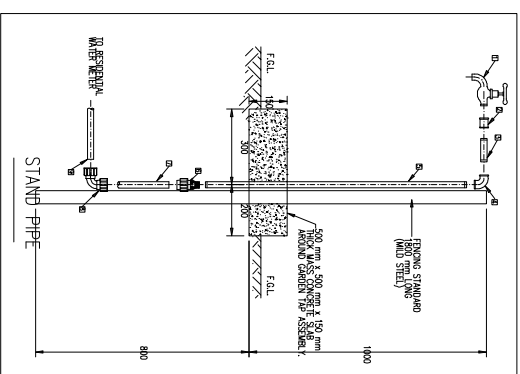

PIPE FITTING DETAILS: STAND PIPE	
NO.	DESCRIPTION
1.	BRASS GARDEN TAP

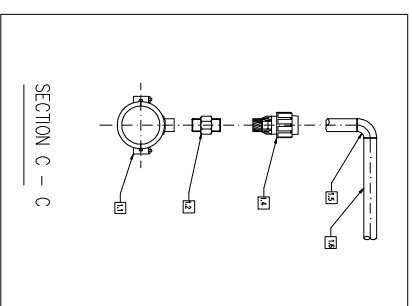

PIPE FITTING DETAILS : SINGLE CONNECTION		
NO.	DESCRIPTION	QTY.


WATER MAIN IN


SECTION C - C

PLAN

SINGLE CONNECTION DETAILS


1. 500A x 800A COMPRESSION FITTING ELBOW
2. 250A HRP PIPE (TO CONNECT 2.5 TO 2.7)
3. 250A x 20 x 250A RING TEE
4. 200A x 1000mm LONG HRP PIPE PIECE
5. 200A MALE ADAPTER
6. 200A - 2" TYPE WATER BOX

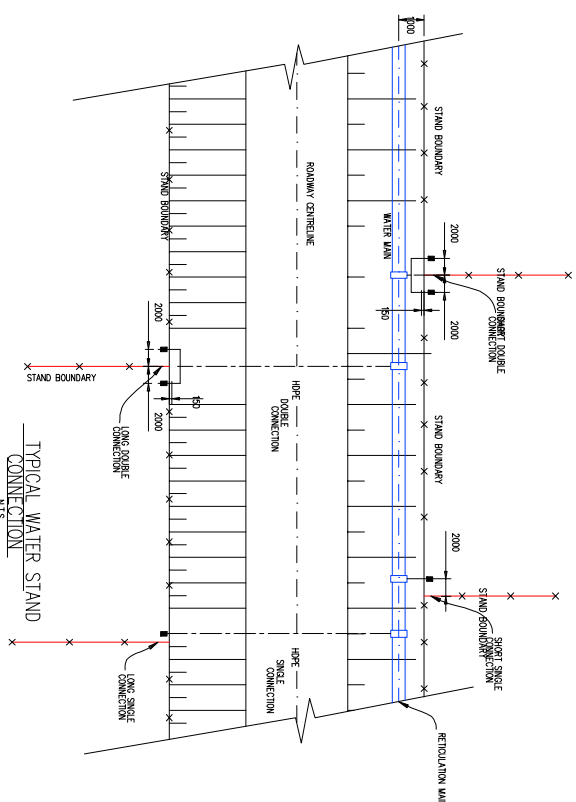

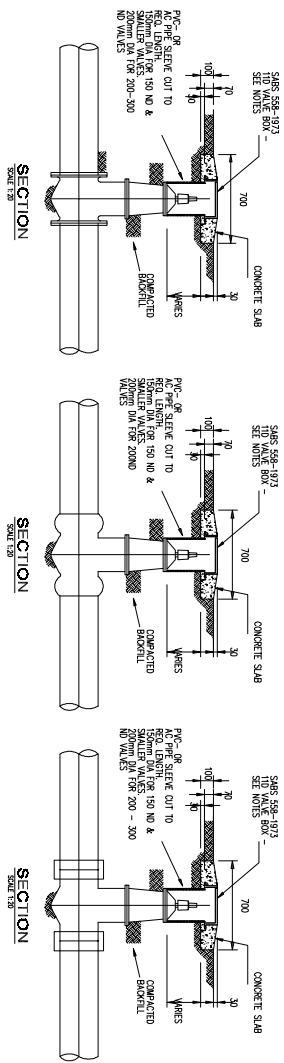


ELEVATIONS, RETICULATION VALVE AND SLEEVED VALVE CHAMBER INSTALLATION DETAILS


PLAN - VALVE BOX FOR
50-300ND FLANGED PIPEWORK
SCALE 1:30

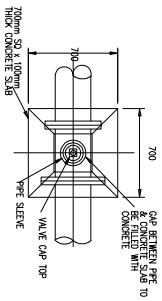


PLAN - VALVE BOX FOR
63-200ND PVC PIPEWORK
SCALE 1:30


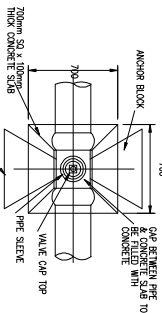


PLAN - VALVE BOX FOR
50-300ND FIBRE CEMENT PIPEWORK
SCALE 1:30

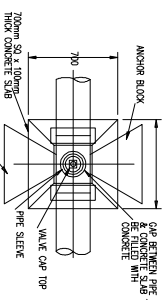

PLAN VIEW, RETICULATION VALVE AND SLEEVED VALVE CHAMBER INSTALLATION DETAILS

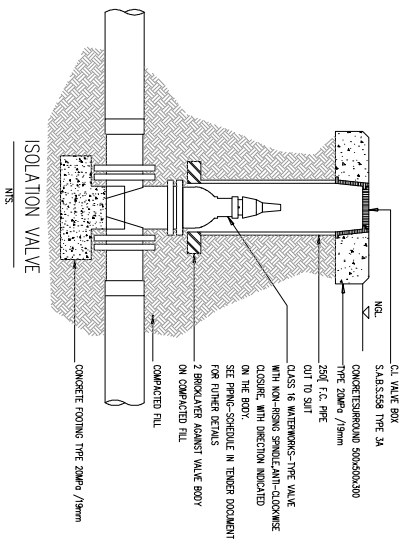

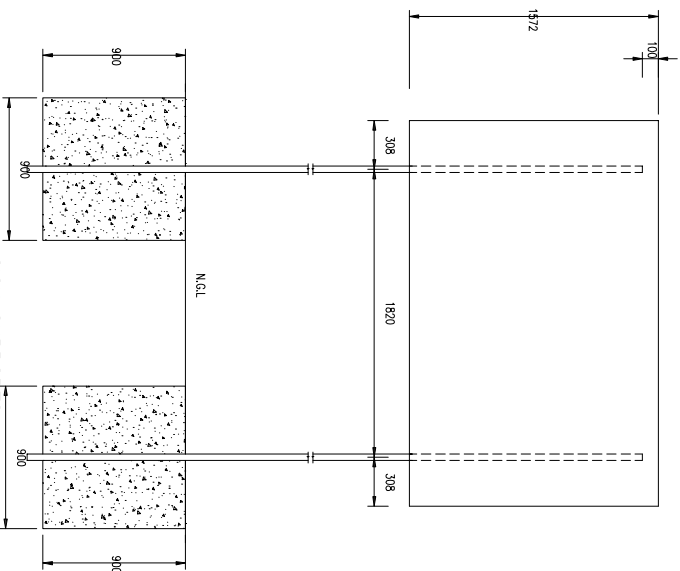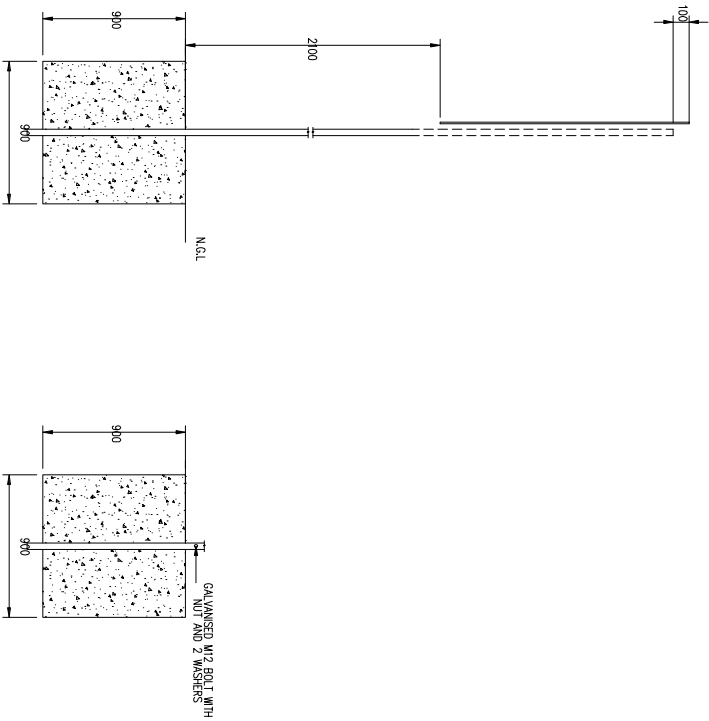

SIGN SUPPORTS
SCALE 1:20

SCALE 1:20

