


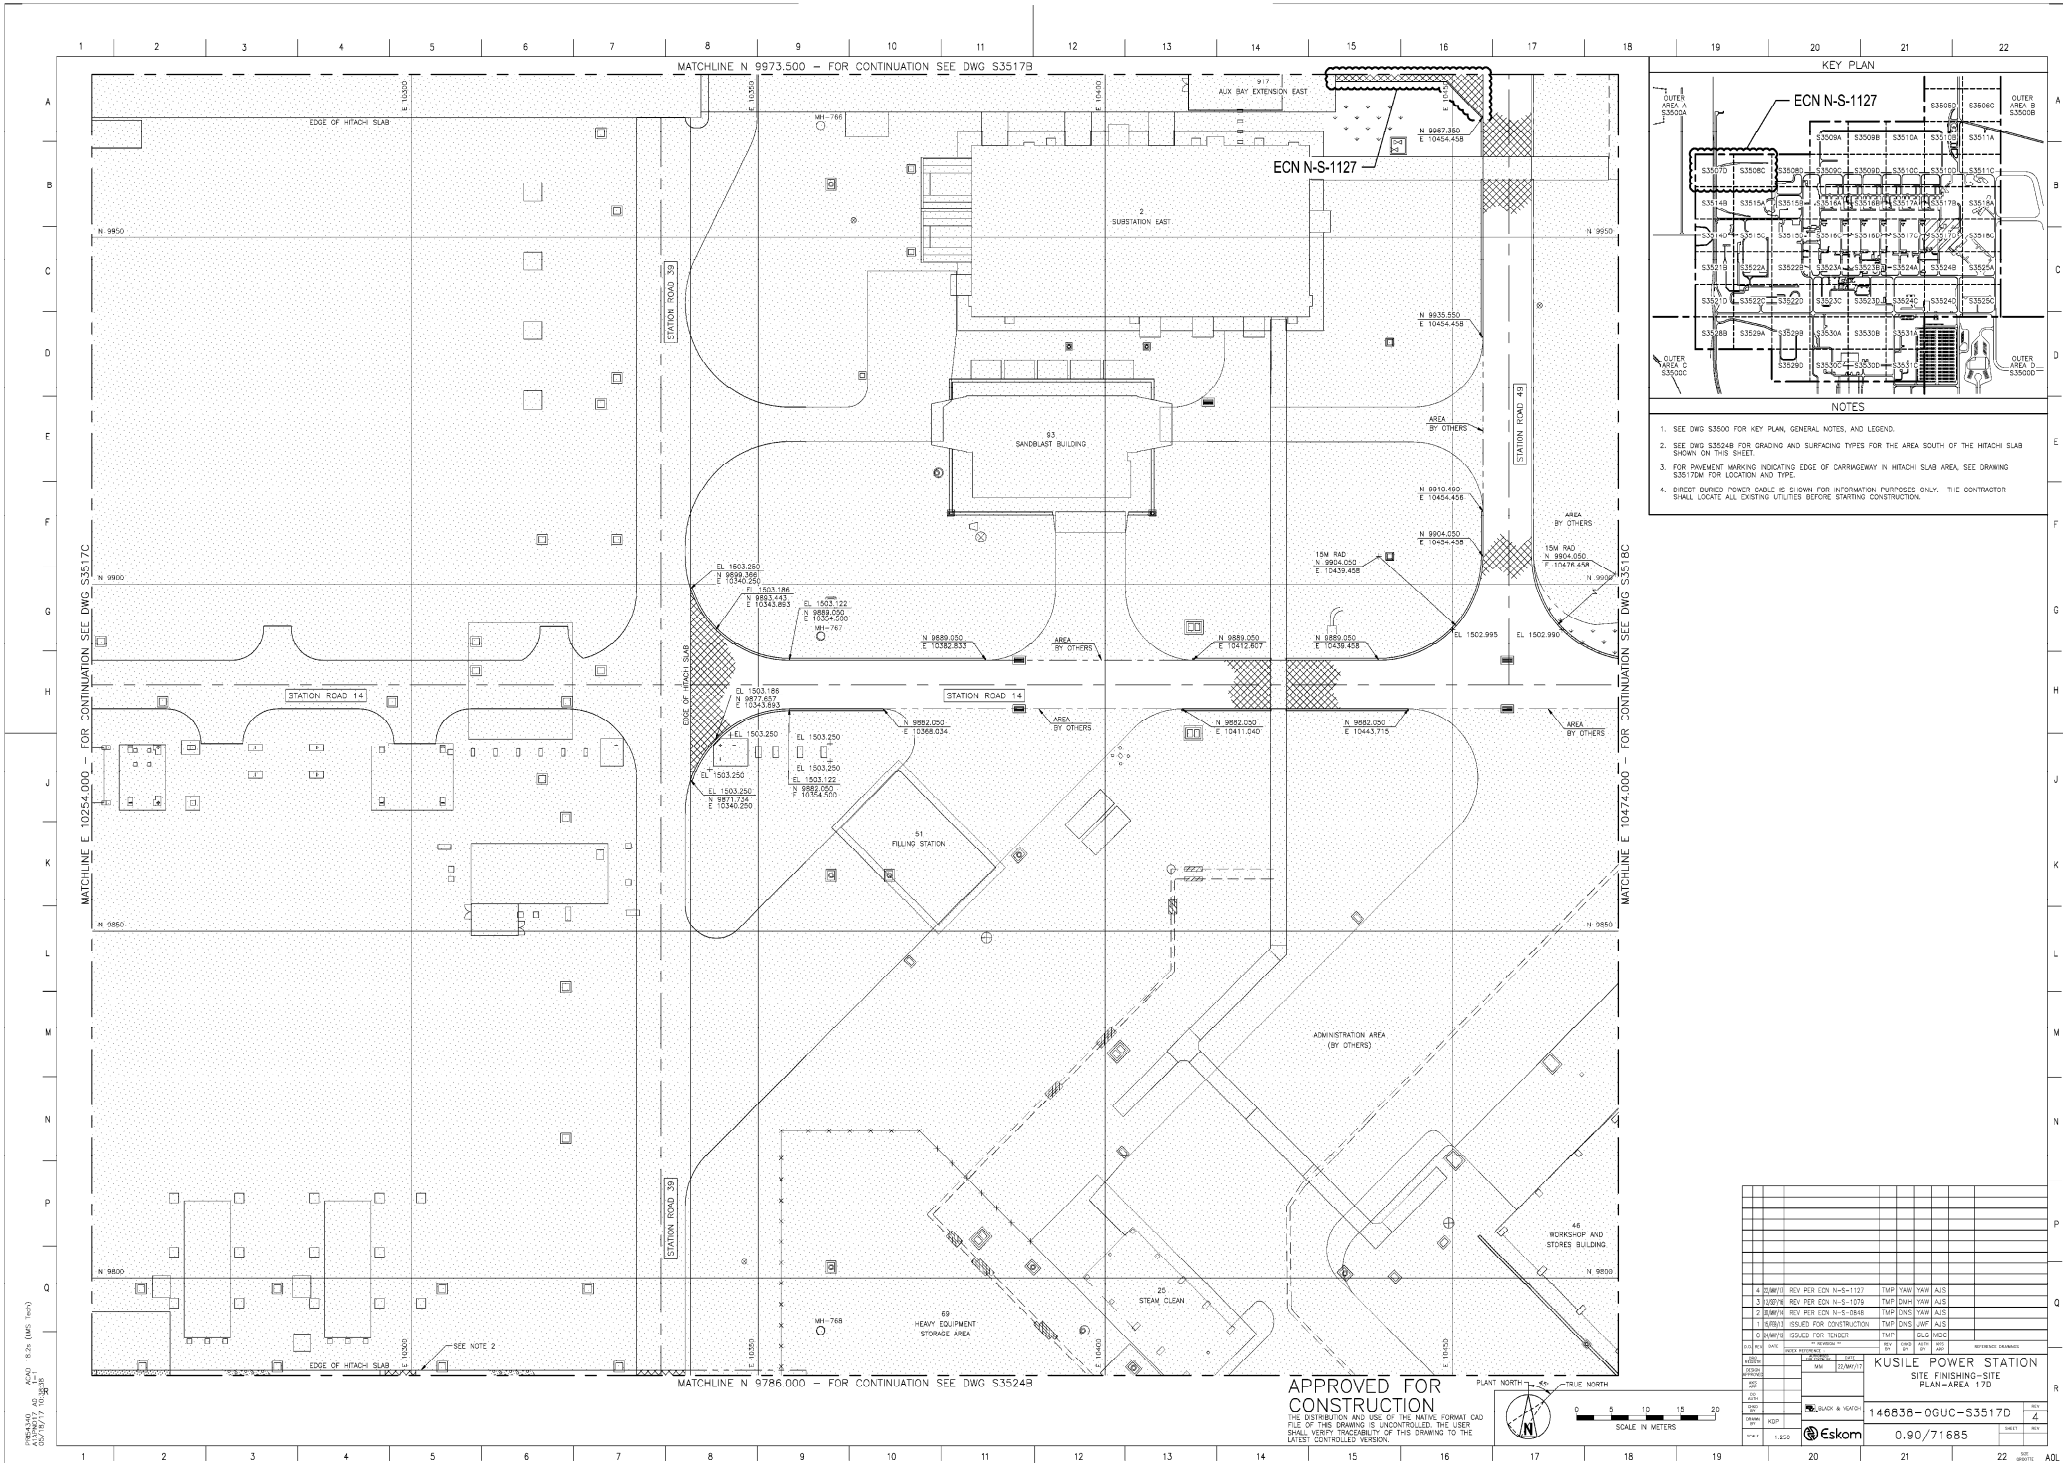

KEY PLAN

ECN N-S-1127

NOTES

1. SEE DWG S3500 FOR KEY PLAN, GENERAL NOTES, AND LEGEND.
2. SEE DWG S3524B FOR GRADING AND SURFACING TYPES FOR THE AREA SOUTH OF THE HITACHI SLAB SHOWN ON THIS SHEET.
3. FOR PAVEMENT MARKING INDICATING EDGE OF CARRIAGEWAY IN HITACHI SLAB AREA SEE DRAWING S3517D FOR LOCATION AND TYPE.

REVISIONS		APPROVED FOR CONSTRUCTION	
KUSILE POWER STATION	
SITE FINISHING-SITE	
PLAN-AREA 17D	
146838-0GUC-S3517D	4
0.90/71685	0.90/71685