



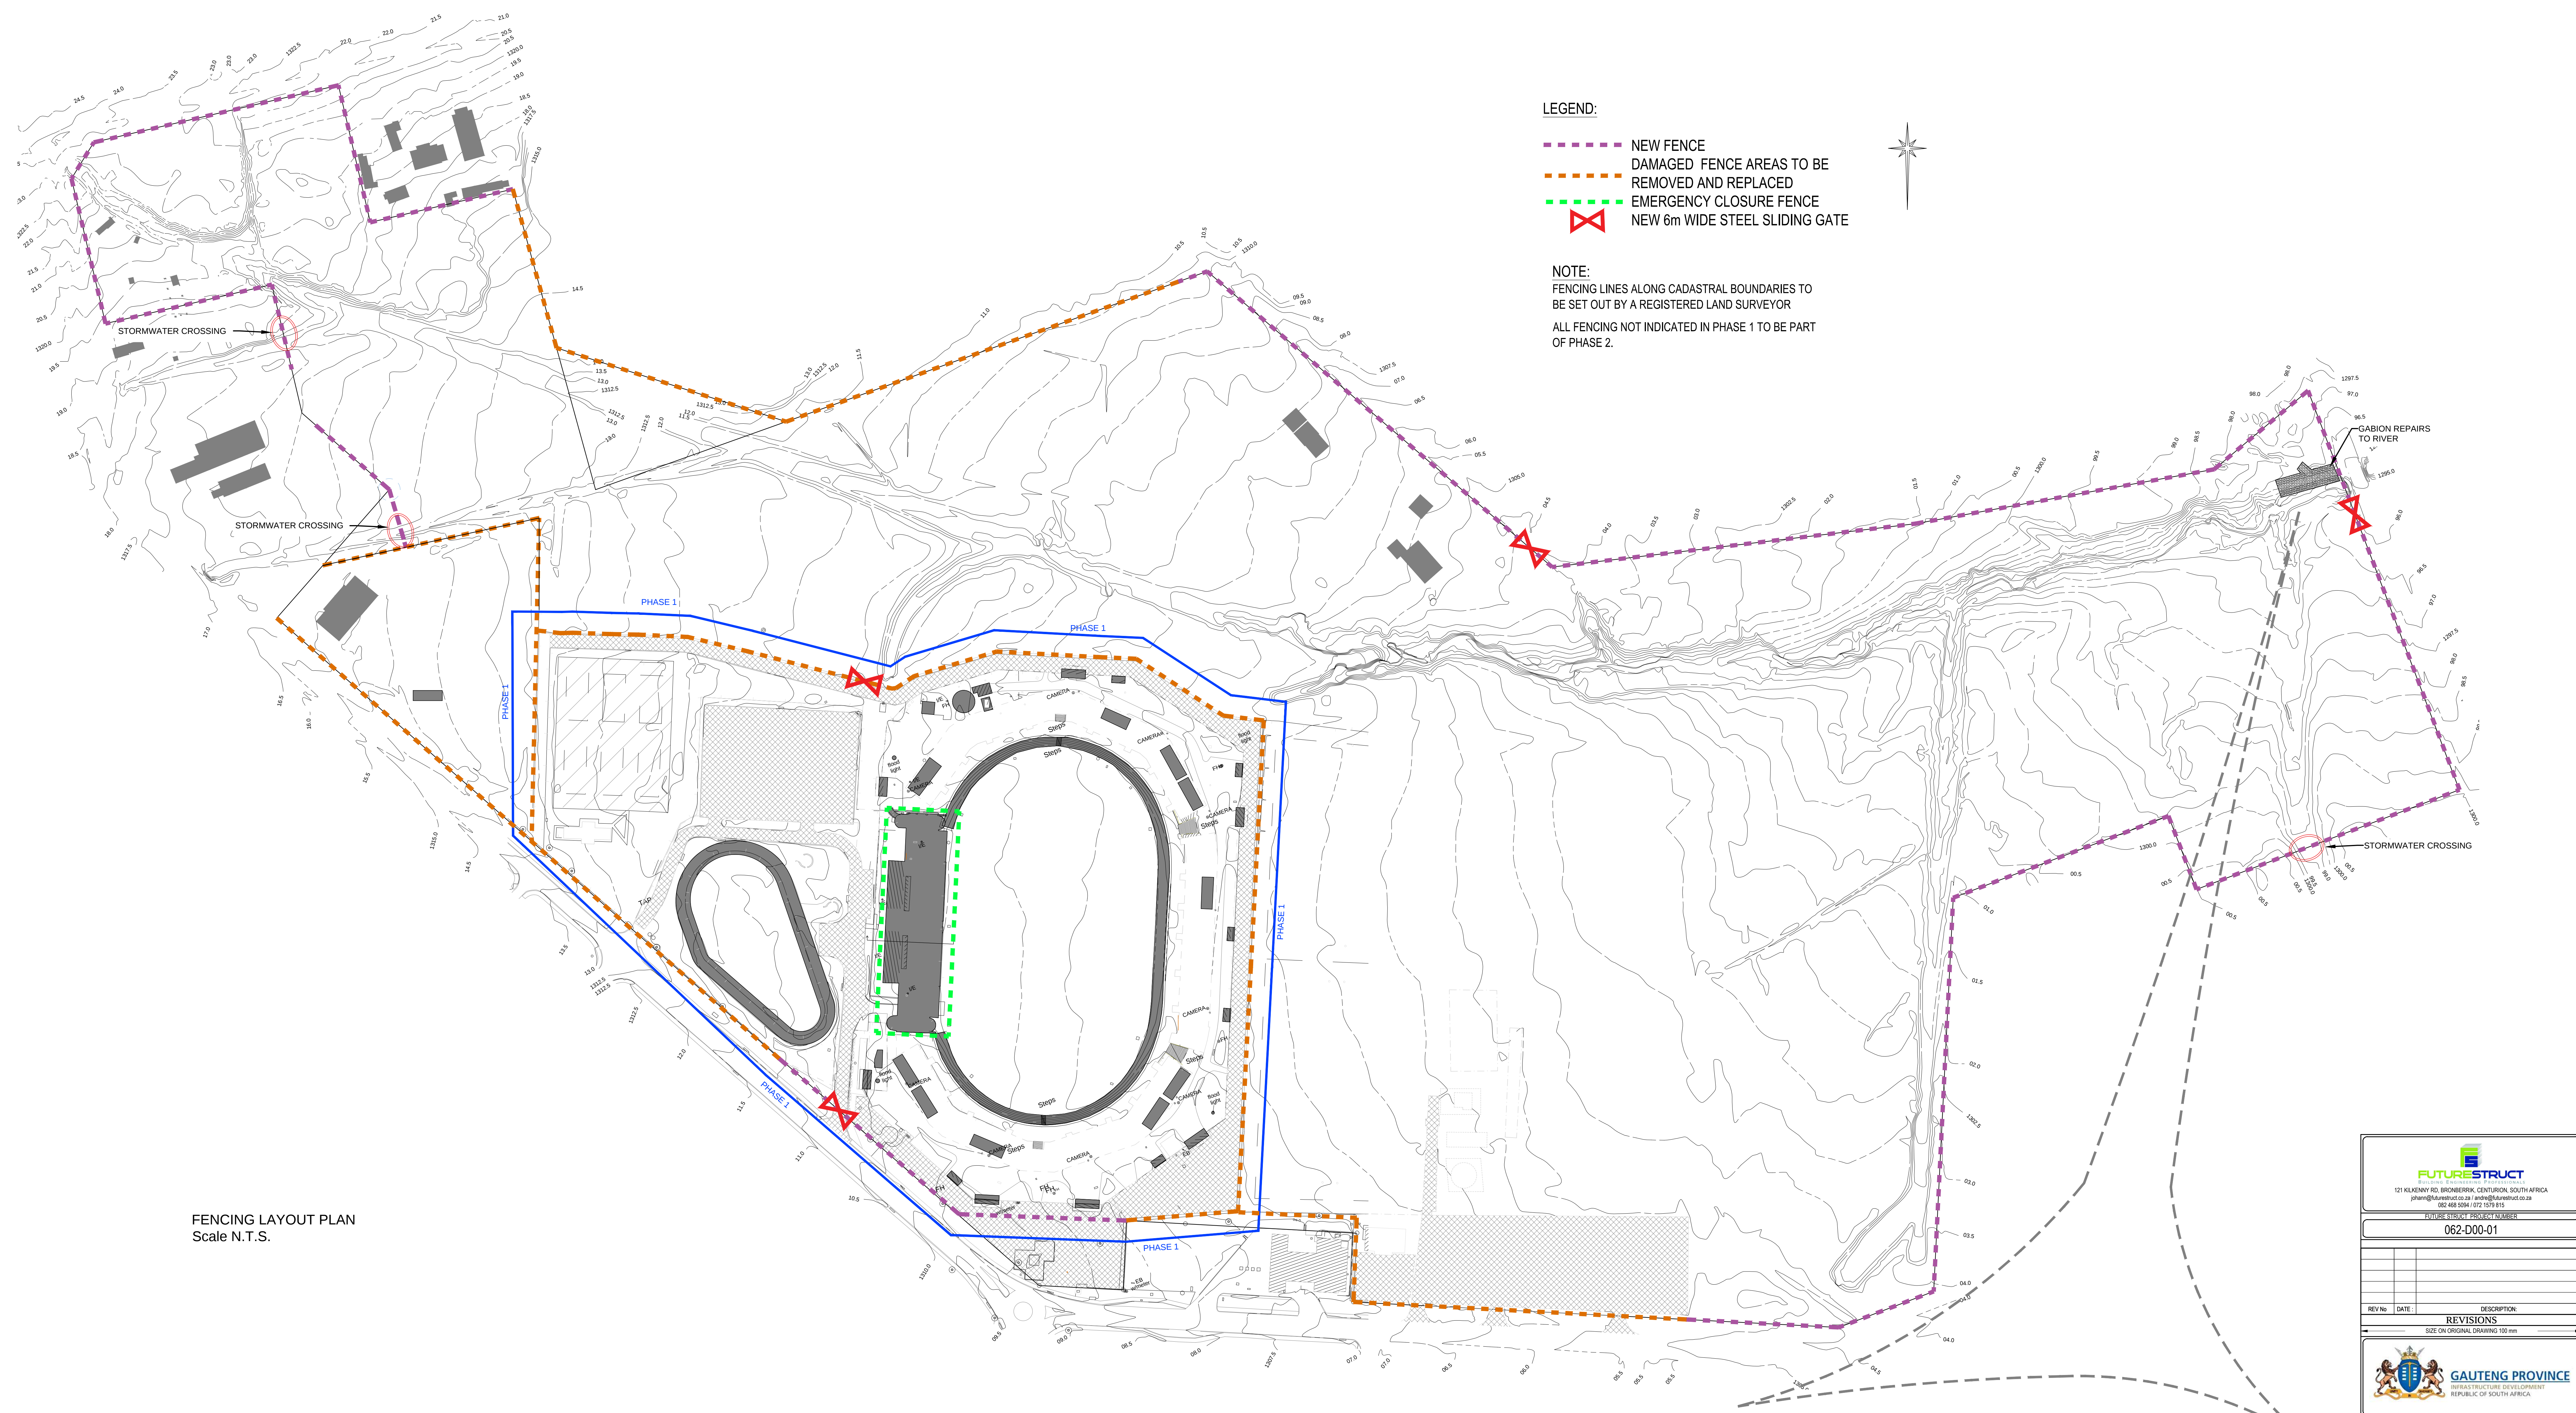


- LEGEND:**
- NEW FENCE
 - DAMAGED FENCE AREAS TO BE REMOVED AND REPLACED
 - EMERGENCY CLOSURE FENCE
 - NEW 6m WIDE STEEL SLIDING GATE

NOTE:
FENCING LINES ALONG CADASTRAL BOUNDARIES TO BE SET OUT BY A REGISTERED LAND SURVEYOR
ALL FENCING NOT INDICATED IN PHASE 1 TO BE PART OF PHASE 2.


FENCING LAYOUT PLAN
Scale N.T.S.

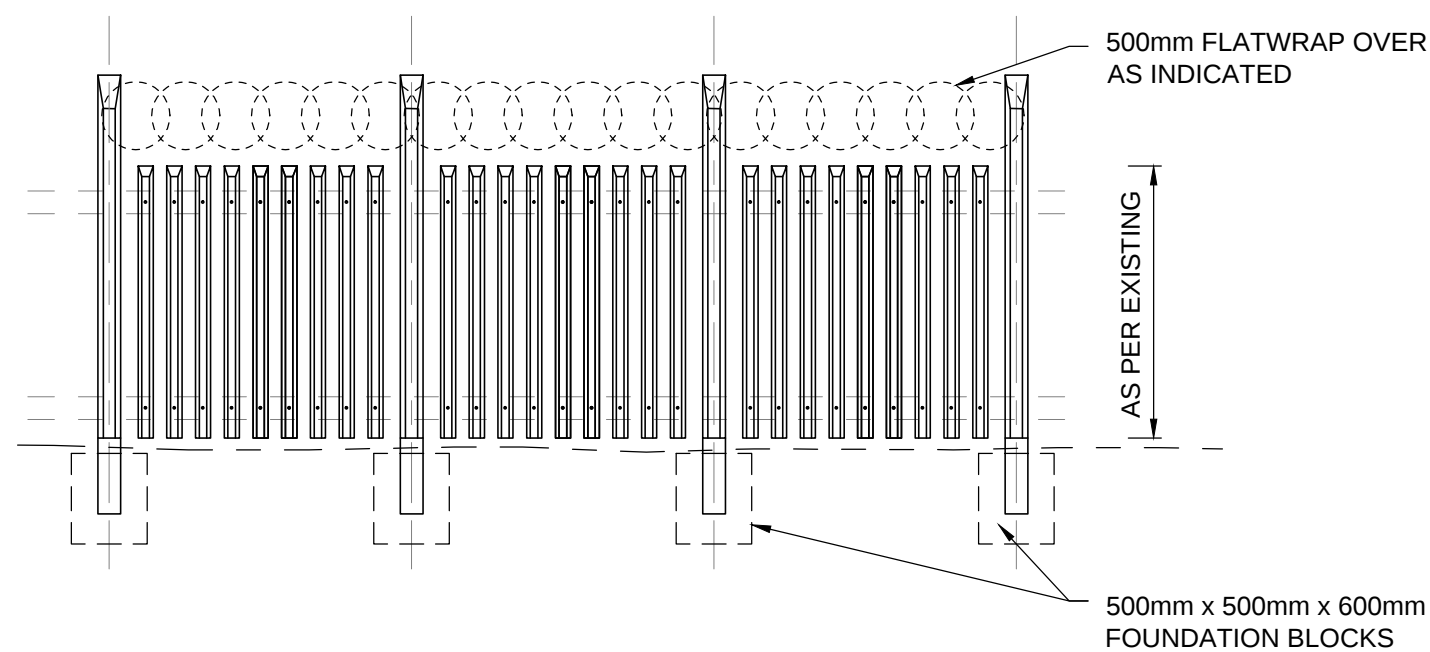

TYPICAL CONCRETE PALISADE
FENCE ELEVATION
SCALE 1:50

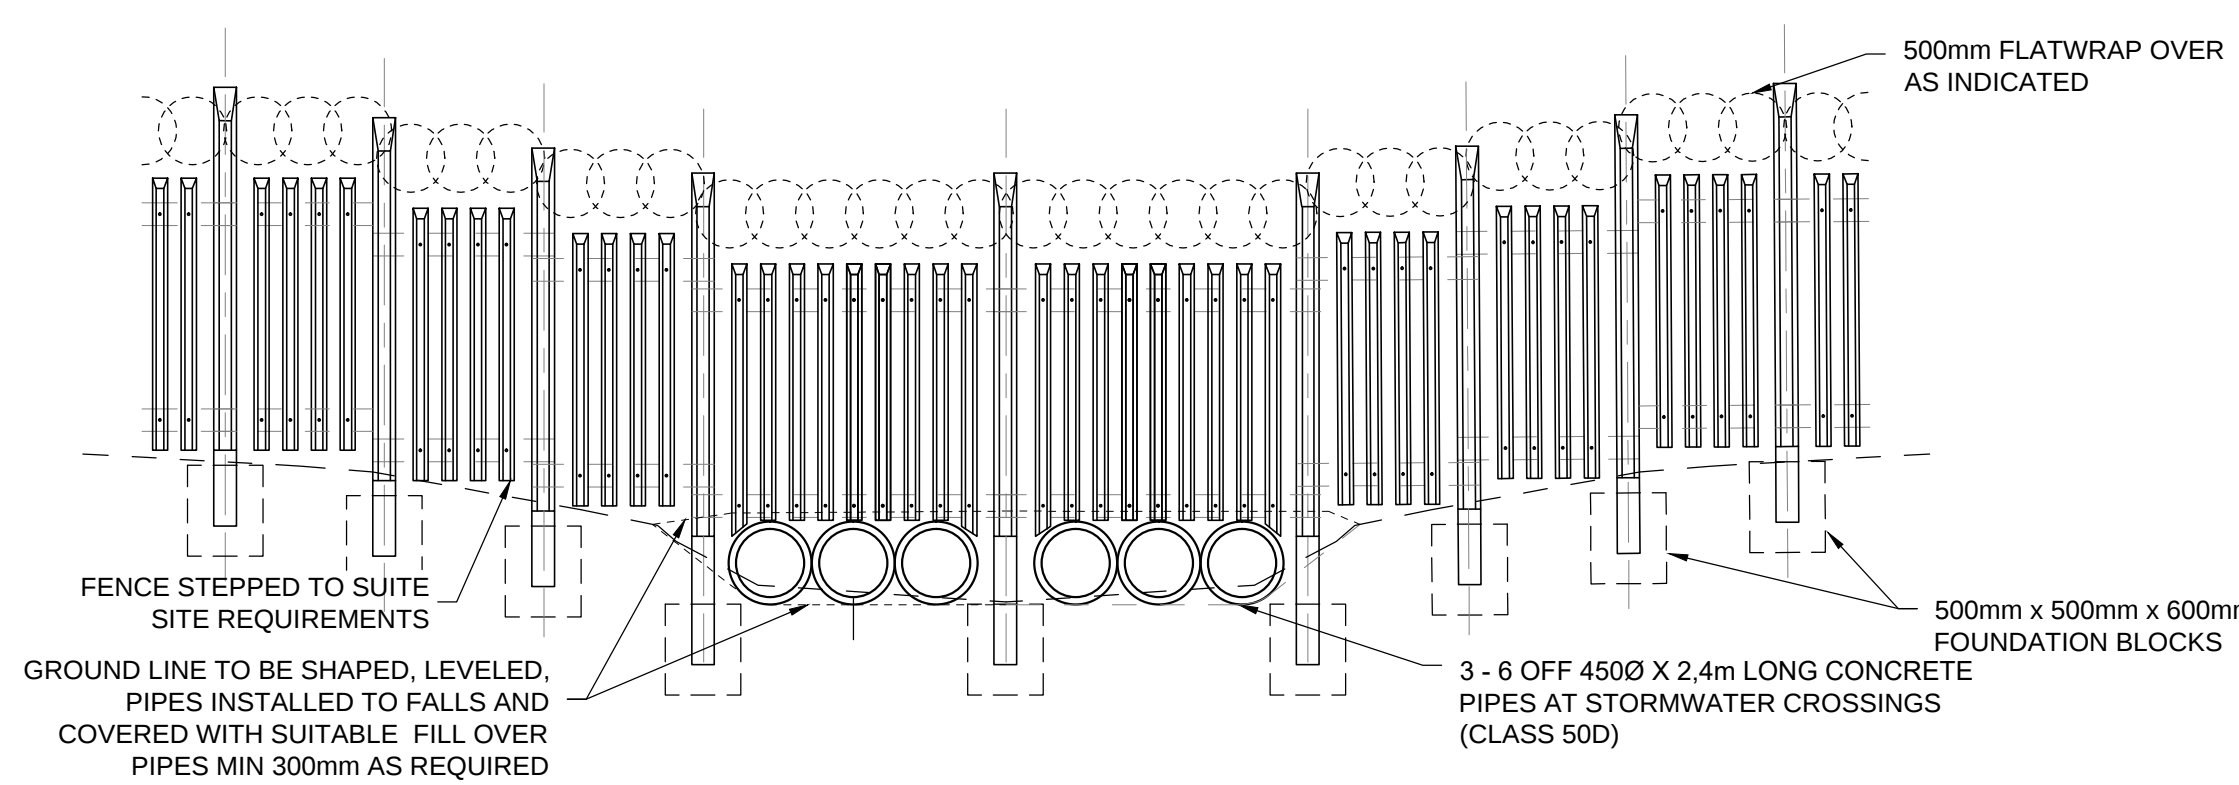

TYPICAL CONCRETE PALISADE FENCE
AT STORMWATER CROSSINGS
SCALE 1:50

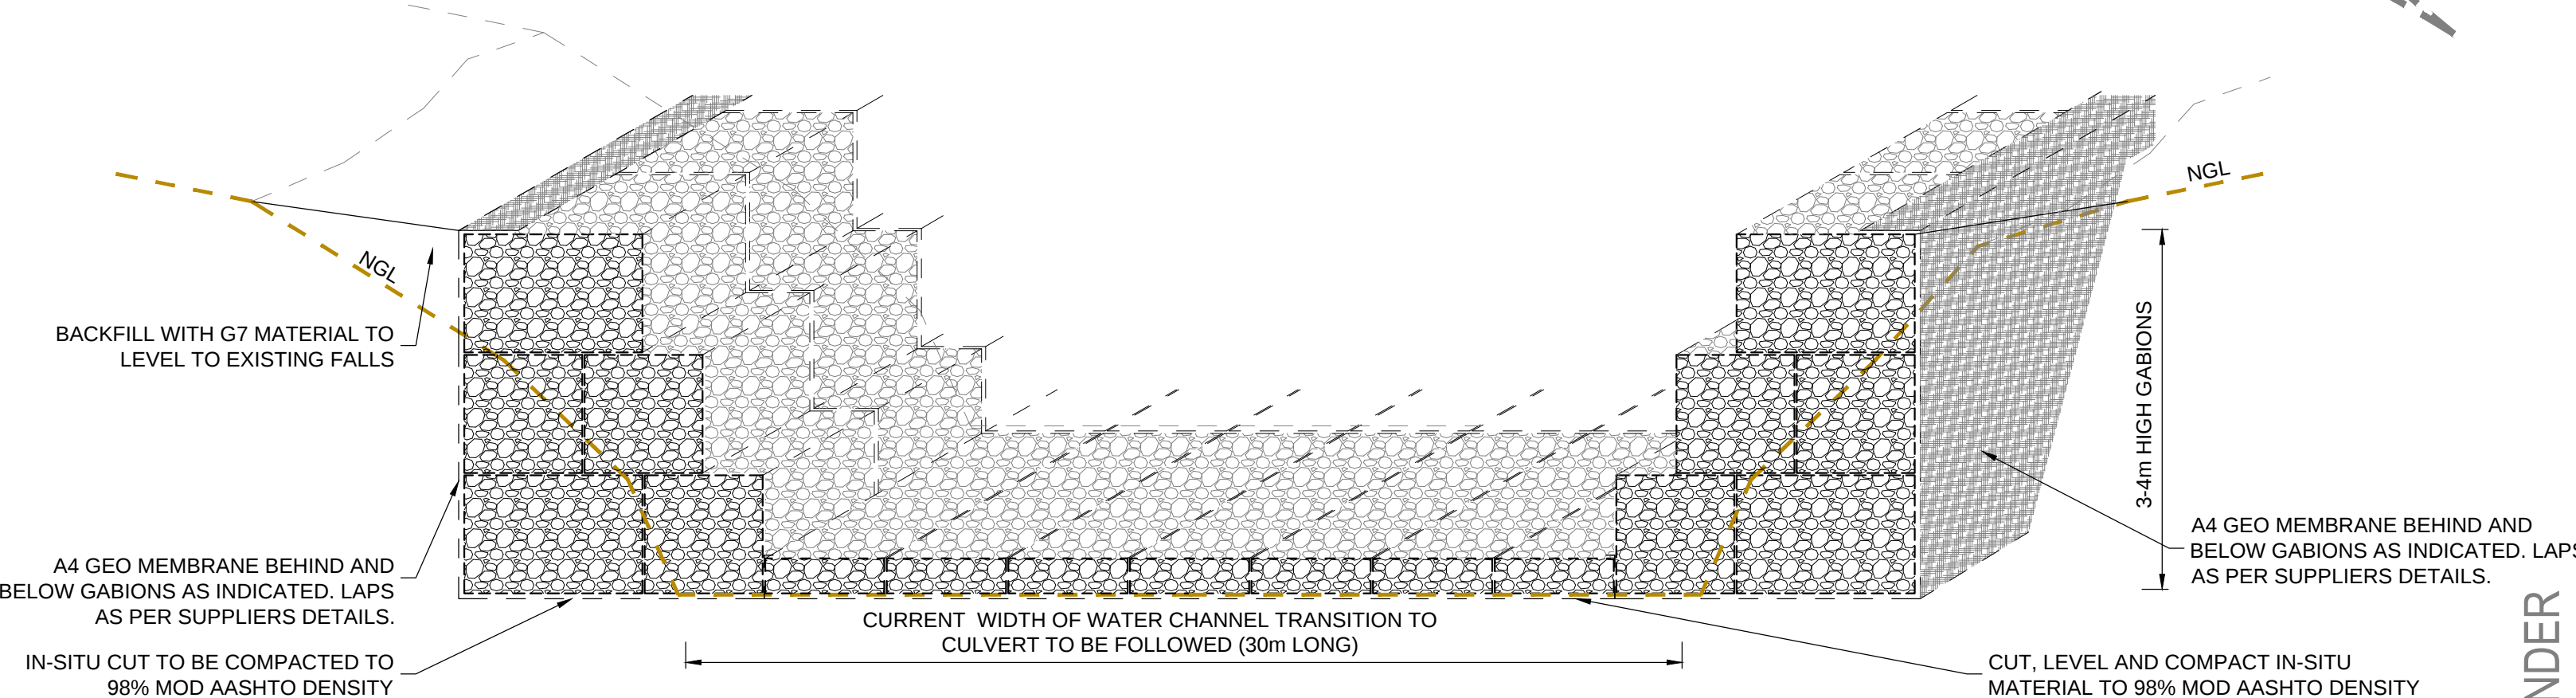

TYPICAL GABION SECTION AT ROAD
STORMWATER CROSSINGS
SCALE 1:50

121 KILKENNY RD, BRONKHORST, CENTURION, SOUTH AFRICA
johann@futurestruct.co.za / andre@futurestruct.co.za
082 468 5094 / 077 1575 815

FUTURE STRUCT PROJECT NUMBER
062-D00-01

REV No	DATE	DESCRIPTION
REVISIONS		
SIZE ON ORIGINAL DRAWING 100 mm		

GAUTENG PROVINCE
INFRASTRUCTURE DEVELOPMENT
REPUBLIC OF SOUTH AFRICA

INSTITUTION
GAUTENG DEPARTMENT OF
INFRASTRUCTURE DEVELOPMENT
SECTION

DEPARTMENT OF SPORTS AND RECREATION

CONTRACT SECTION
EMERGENCY DEMOLITION WORKS

DISCIPLINE	PROJECT STAGE
CIVIL & STRUCTURAL ENGINEERING	T

WORK DESCRIPTION, SUB DIVISION
CIVIL & STRUCTURAL ENGINEERING

WORK DESCRIPTION
CONCRETE PALISADE FENCING AND
STORMWATER CROSSING DETAILS

FILE No	DATE	DRAWINGS	ITEM No
062-D00-01	2021-08-01	062-D00-01	062-D00-01

DESIGN	AS NOTED	CHECKED
J. WEINMAN	J. WEINMAN	J. WEINMAN

DATE	NAME	SIGNATURE	MR NUMBER
2021-08-01	J. WEINMAN	[Signature]	2001018
2021-08-01	A. BOTHA	[Signature]	20158094

CONTRACTOR
FUTURE STRUCT (PTY) LTD
johann@futurestruct.co.za / andre@futurestruct.co.za

APPOINTED CONTRACTOR

DATE	FILE
2021-08-01	062-D00-01

DRAFT TENDER