




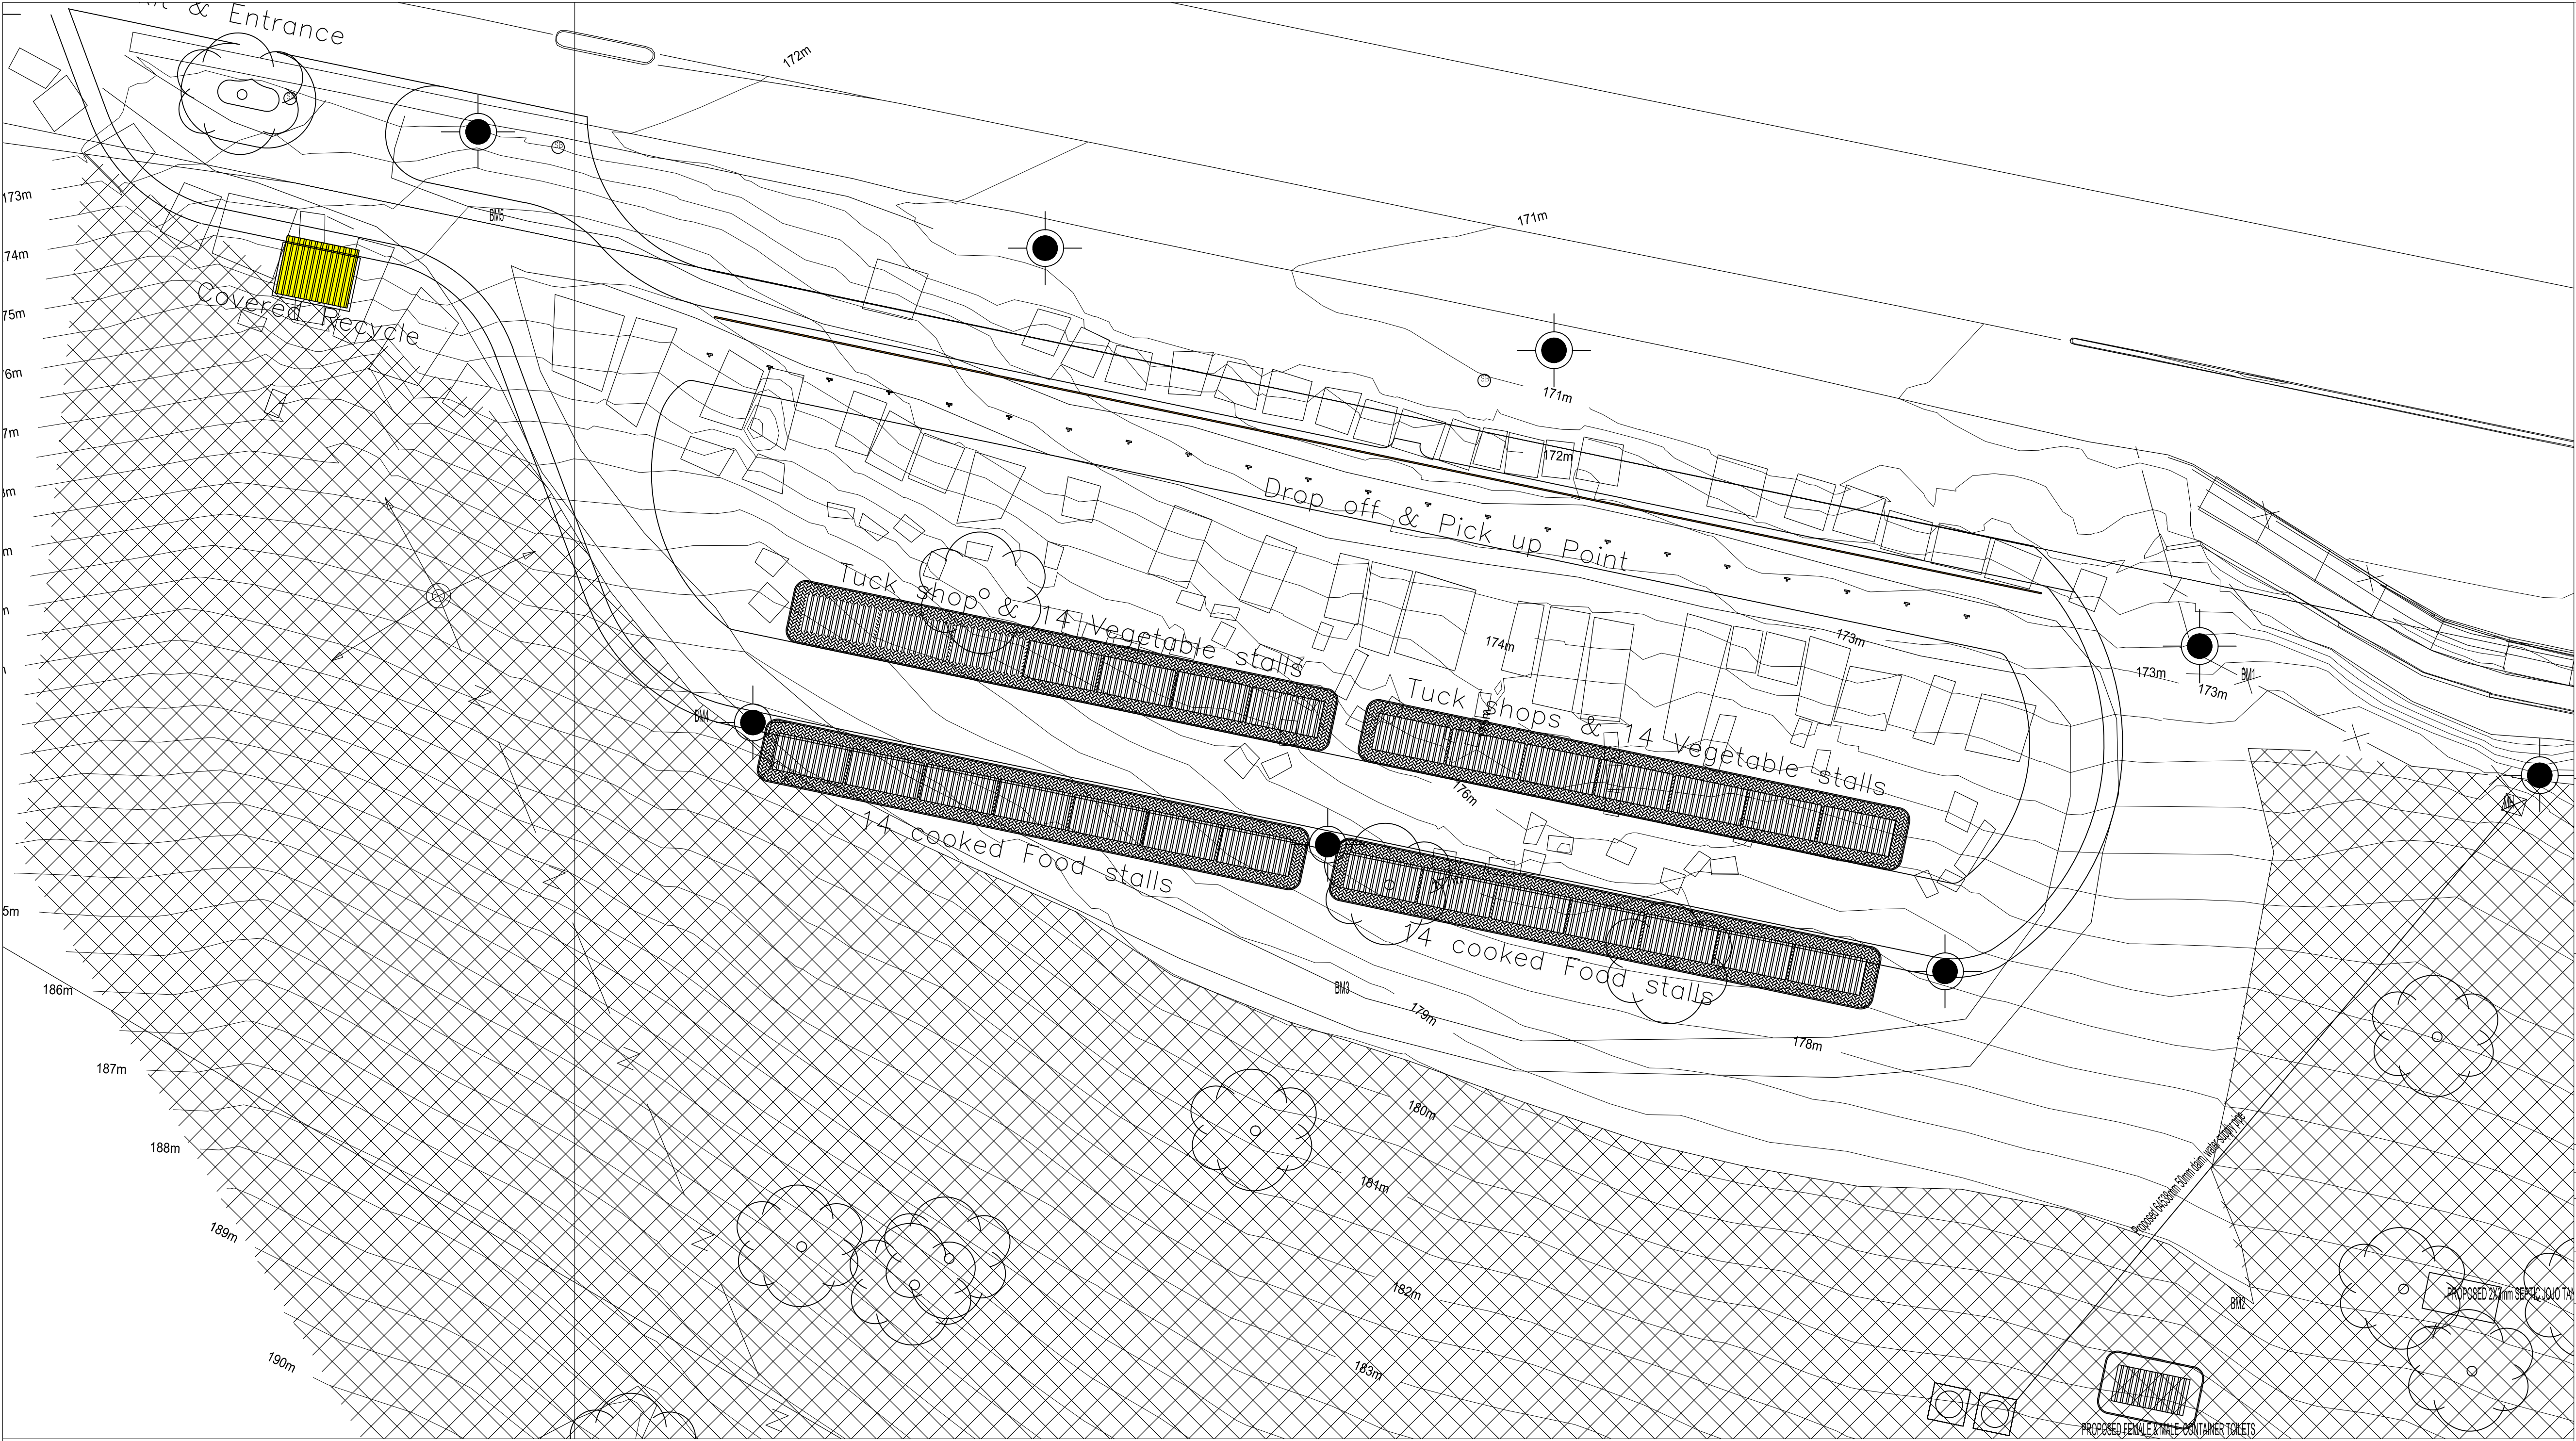


SITE DEVELOPMENT PLAN SCALE 1:300

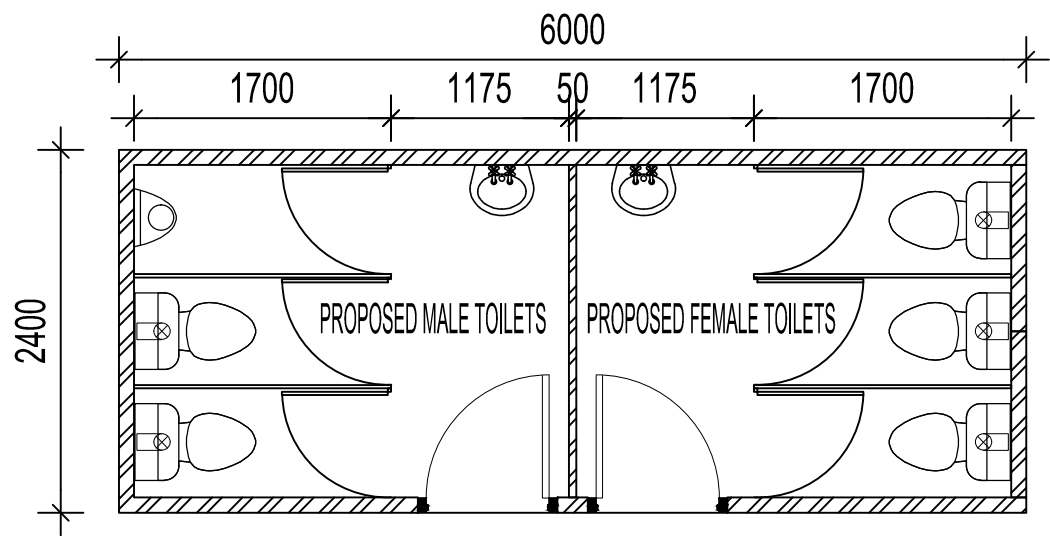

CONTAINER PLAN SCALE 1:50

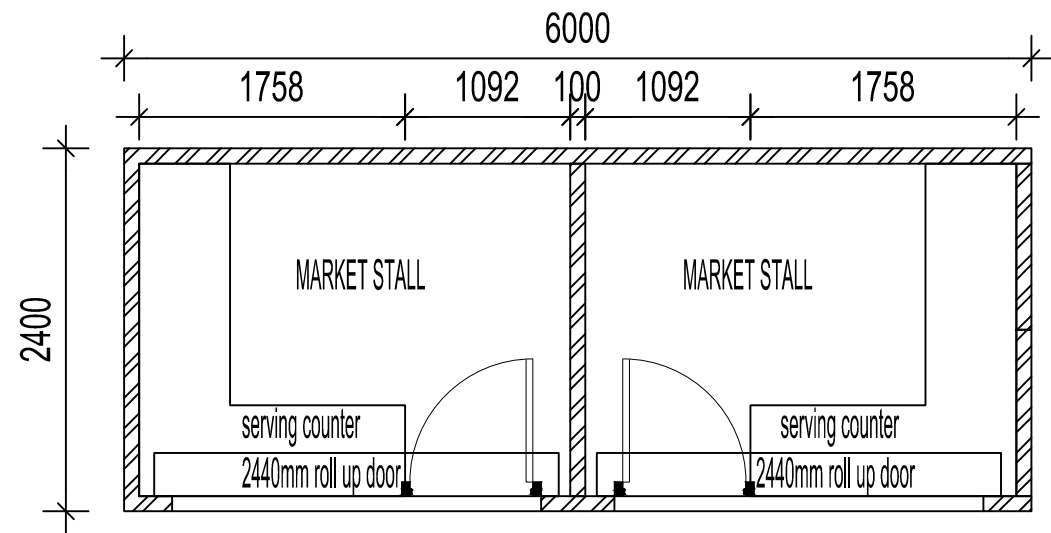

CONTAINER PLAN SCALE 1:50

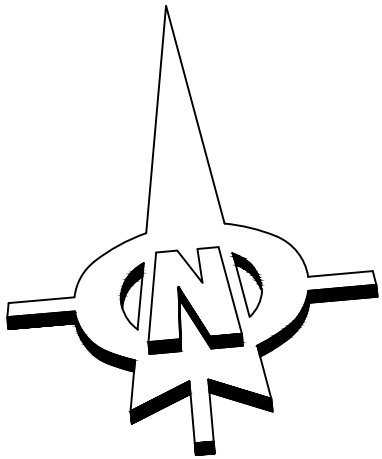

LEDGEND	
Veg. Stalls	
Food Stalls	
Office & Ablution	
Covered Recycle	
Road	

COPYRIGHT RESERVED

No.	DATE	BY
REVISIONS		
DESIGN BY:	DRAWN BY:	
N.A. KWEYAMA	N.A. KWEYAMA	
CHECKED BY:	APPROVED BY:	
M.P KANGUDI	DATE:	



MONDECONSULTING ENG.
AND PROJECT MANAGERS

P.O BOX 6838
NELSPRUIT
1200
Tel: 013 752 4616
FAX: 013 752 6166

CLIENT: EHLANZENI DISTRICT MUNICIPALITY	
G:\ehlanzeni-logo.png	8 Van Niekerk St Sonheuwel Central Mbombela 1200 Tel: 013 759 8500

PROJECT:

**PROPOSED MARKET STALLS FOR LEBOMBO
BORDER GATE ON ERF**

DRAWING TITLE:	
SITE DEVELOPMENT PLAN	
PROJECT No:	CAD FILE NAME:
DATE: 20 NOV. 2021	SHEET OF
DRAWING No: MONDE/ARC/21/01/DR102	SCALE HOR 1:1000 VERT 1:100
	REV: REV 00